


WELL LOCATION DATA:

LATITUDE: 40.38253°N
LONGITUDE: -104.67649°W
ELEVATION: 4639'
PDOP: 1.4
OPERATOR: C.WESTHOLMS
SURFACE USE: COMMERCIAL
PROPOSED GROUND ELEVATION: 4638'

NEAREST CULTURAL ITEMS:


PROPERTY LINE: 337'
BUILDING: 579'
BUILDING UNIT: 631'
HIGH OCCUPANCY BUILDING UNIT: 5280'+
DESIGNATED OUTSIDE ACTIVITY AREA: 5280'+
PUBLIC ROAD: 354'
ABOVE GROUND UTILITY: 392'
RAILROAD: 3091'

FIRST SUBMITTAL	5/05/16
SECOND SUBMITTAL	1/17/17
THIRD SUBMITTAL	6/26/17

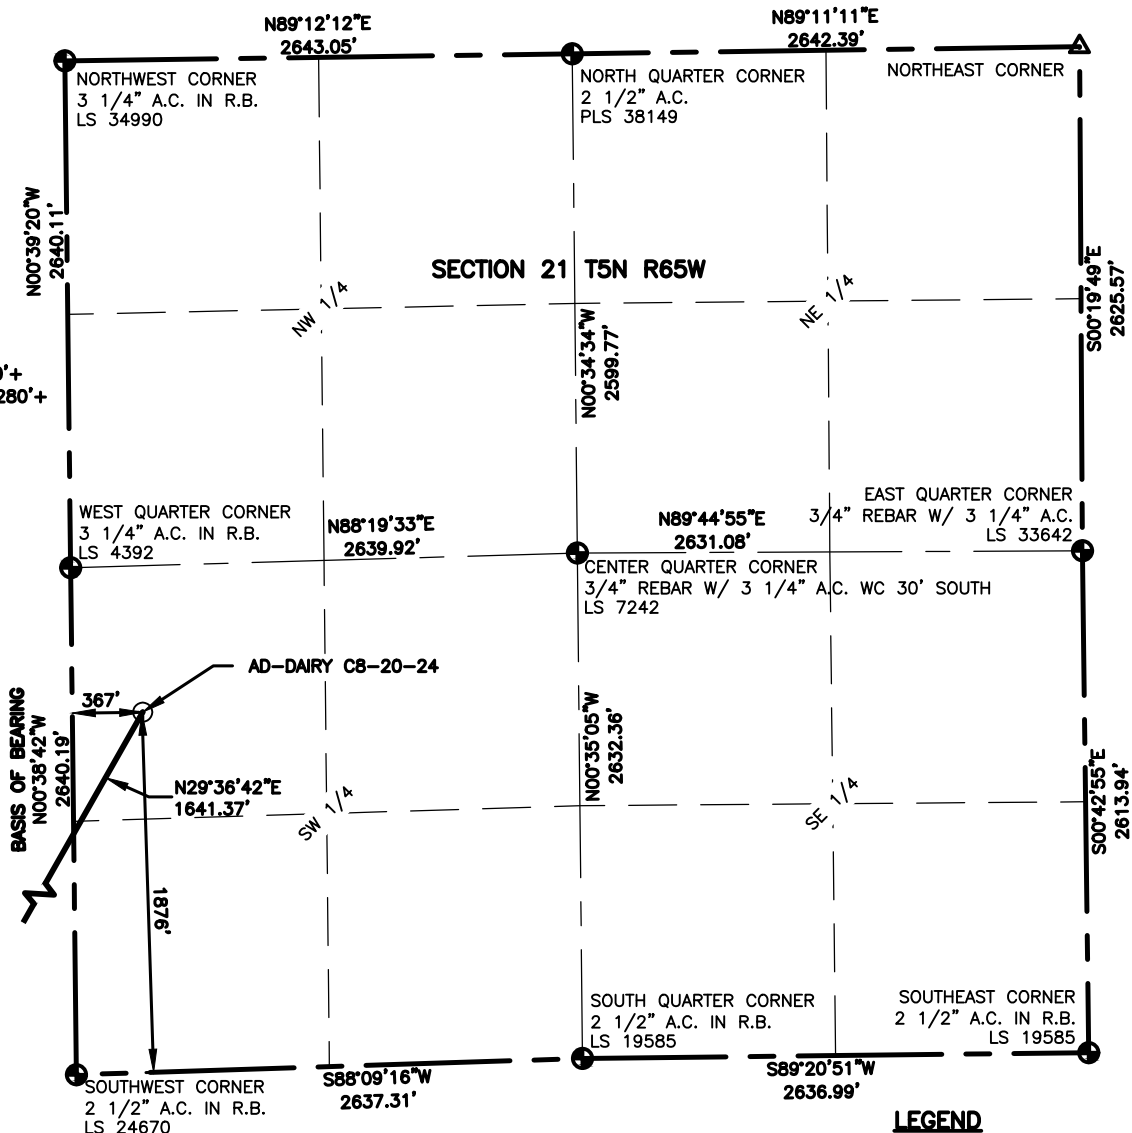

LAND SURVEYOR'S CERTIFICATION

LAMP, RYNEARSON & ASSOCIATES, INC., OF FT. COLLINS, COLORADO HAS, IN ACCORDANCE WITH A REQUEST FROM DUSTIN DYK AT EXTRACTION, DETERMINED THE SURFACE LOCATION OF THE WELL DESIGNATED AS AD-DAIRY C8-20-24 TO BE 1876' FROM THE SOUTH LINE AND 367' FROM THE WEST LINE OF SECTION 21, TOWNSHIP 5 NORTH, RANGE 65 WEST OF THE 6TH P.M., WELD COUNTY, COLORADO.

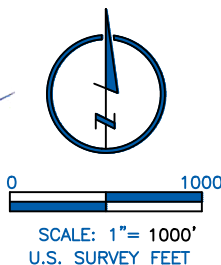

FRANK A. KOHL
COLORADO PLS 37067
DATE OF SURVEY: 07/20/2015 (SECTION CONTROL)
DATE OF SURVEY: 04/13/2016 (WELL LOCATION)

NOTES:

- DISTANCES ARE MEASURED PERPENDICULAR TO NEAREST SECTION LINE AND ARE SHOWN ON THE SAME SIDE OF THE SECTION LINE WHERE THE WELL IS LOCATED.
- THIS MAP DOES NOT REPRESENT A MONUMENTED BOUNDARY SURVEY. SIXTEENTH CORNER LOCATIONS ARE COMPUTED, UNLESS OTHERWISE NOTED.
- BOTTOM HOLE LOCATIONS AND HORIZONTAL COMPLETION ZONE PROVIDED BY OTHERS.

BASIS OF BEARING:

THE WEST LINE OF THE SOUTHWEST QUARTER OF SECTION 21-T5N-R65W BEARS N00°38'42"W BETWEEN THE SOUTHWEST CORNER OF SECTION 21 MONUMENTED WITH 2 1/2" A.C. IN R.B. STAMPED "LS 24670" AND THE WEST QUARTER CORNER OF SECTION 21 MONUMENTED WITH 3 1/4" A.C. IN R.B. STAMPED "LS 4392" BASED ON THE COLORADO NORTH 0501 STATE PLANE COORDINATE SYSTEM.

ELEVATIONS ARE BASED ON NAVD 88, AS OBSERVED FROM GPS OBSERVATIONS



LAMP RYNEARSON
& ASSOCIATES

4715 Innovation Drive 970.226.0342 | P
Fort Collins, CO 80525 970.226.0879 | F
www.LRA-Inc.com

PROPOSED WELL LOCATION EXHIBIT
AD-DAIRY C8-20-24
1 OF 4

DRAWN BY
KJW
PATH/FILENAME


DATE
06/28/17
P:_Engineering\2016012 Andrey 21-1\DRAWINGS\EXHIBITS\PRELIMINARY PLAT

COGCC ID
0216012

PROJECT - TASK NUMBER
21-1\DRAWINGS\EXHIBITS\PRELIMINARY PLAT

BOOK AND PAGE
MRI 04 20-25

SURFACE - LOCATION
NW/4 SW/4 SEC 21 T5N R65W

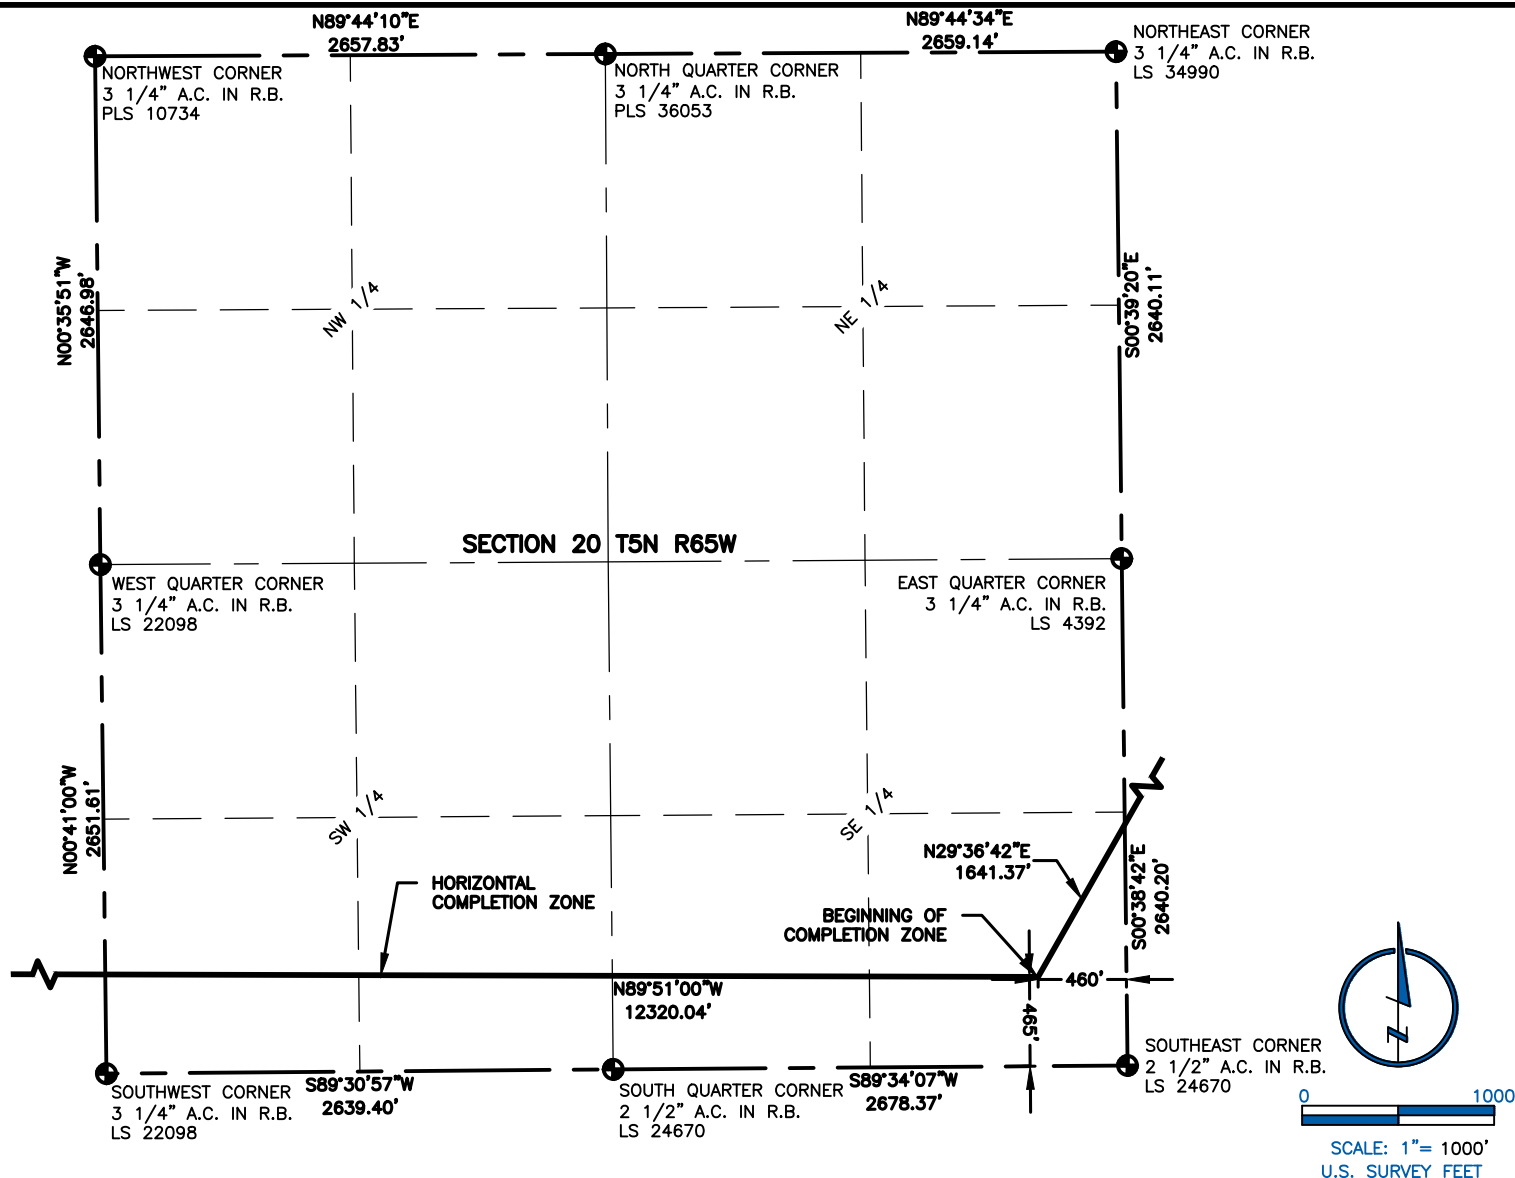

LEGEND

- ALIQUOT CORNER
- ⊙ PROPOSED WELL
- ⊕ BOTTOM HOLE
- A.C. ALUMINUM CAP
- R.B. RANGE BOX

NOTES:

- DISTANCES ARE MEASURED PERPENDICULAR TO NEAREST SECTION LINE AND ARE SHOWN ON THE SAME SIDE OF THE SECTION LINE WHERE THE WELL IS LOCATED.
- THIS MAP DOES NOT REPRESENT A MONUMENTED BOUNDARY SURVEY. SIXTEENTH CORNER LOCATIONS ARE COMPUTED, UNLESS OTHERWISE NOTED.
- BOTTOM HOLE LOCATIONS AND HORIZONTAL COMPLETION ZONE PROVIDED BY OTHERS.



LAMP RYNEARSON
& ASSOCIATES

4715 Innovation Drive 970.226.0342 | P
Fort Collins, CO 80525 970.226.0879 | F
www.LRA-Inc.com

PROPOSED WELL LOCATION EXHIBIT
AD-DAIRY C8-20-24
2 OF 4

DRAWN BY
JMC
PATHFILENAME

DATE
01/17/17

COGCC ID


PROJECT - TASK NUMBER

BOOK AND PAGE

SURFACE - LOCATION

NW/4 SW/4 SEC 21 T5N R65W

0216012
P:_Engineering\0216012 Ardrey 21-I\DRAWINGS\EXHIBITS\PRELIMINARY PLAT
EXHIBITS\0216012 EXHIBIT 02.dwg

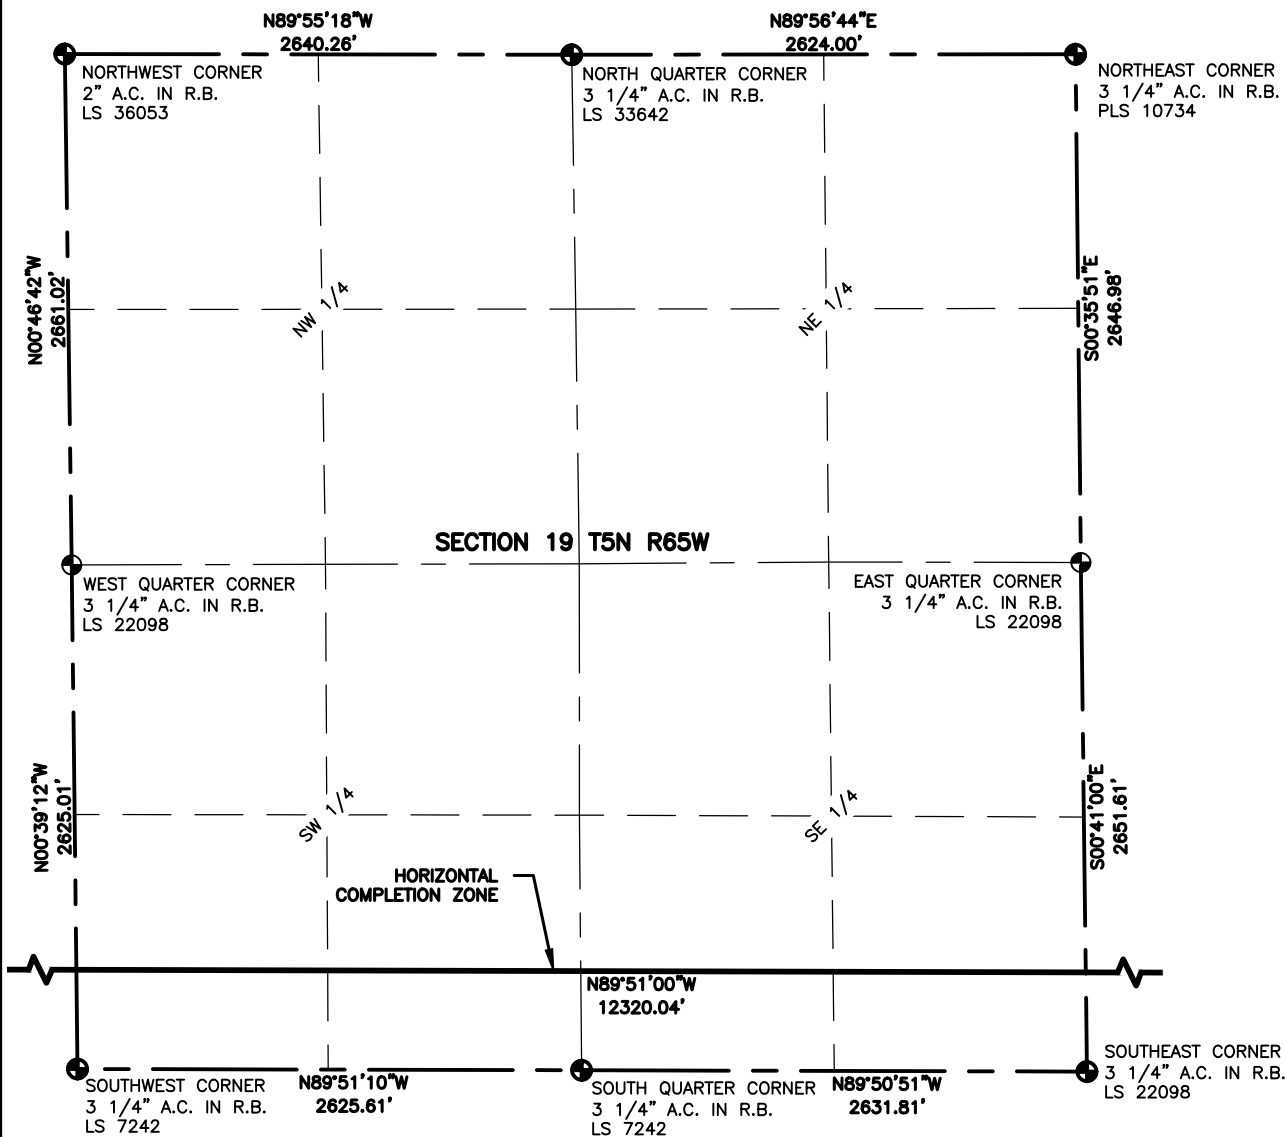

LEGEND

- ALIQUOT CORNER
- ⊙ PROPOSED WELL
- ⊙ BOTTOM HOLE
- A.C. ALUMINUM CAP
- R.B. RANGE BOX

NOTES:

- DISTANCES ARE MEASURED PERPENDICULAR TO NEAREST SECTION LINE AND ARE SHOWN ON THE SAME SIDE OF THE SECTION LINE WHERE THE WELL IS LOCATED.
- THIS MAP DOES NOT REPRESENT A MONUMENTED BOUNDARY SURVEY. SIXTEENTH CORNER LOCATIONS ARE COMPUTED, UNLESS OTHERWISE NOTED.
- BOTTOM HOLE LOCATIONS AND HORIZONTAL COMPLETION ZONE PROVIDED BY OTHERS.



LAMP RYNEARSON
& ASSOCIATES

4715 Innovation Drive 970.226.0342 | P
Fort Collins, CO 80525 970.226.0879 | F
www.LRA-Inc.com

PROPOSED WELL LOCATION EXHIBIT
AD-DAIRY C8-20-24
3 OF 4

DRAWN BY
JMC
PATH/FILENAME

DATE
01/17/17


COGCC ID

PROJECT - TASK NUMBER

BOOK AND PAGE
MRI_04 20-25

SURFACE - LOCATION
NW/4 SW/4 SEC 21 T5N R65W

P:_Engineering\0216012 Ardrey 21-I\DRAWINGS\EXHIBITS\PRELIMINARY PLAT
EXHIBITS\0216012\FW\WDC8-7.dwg

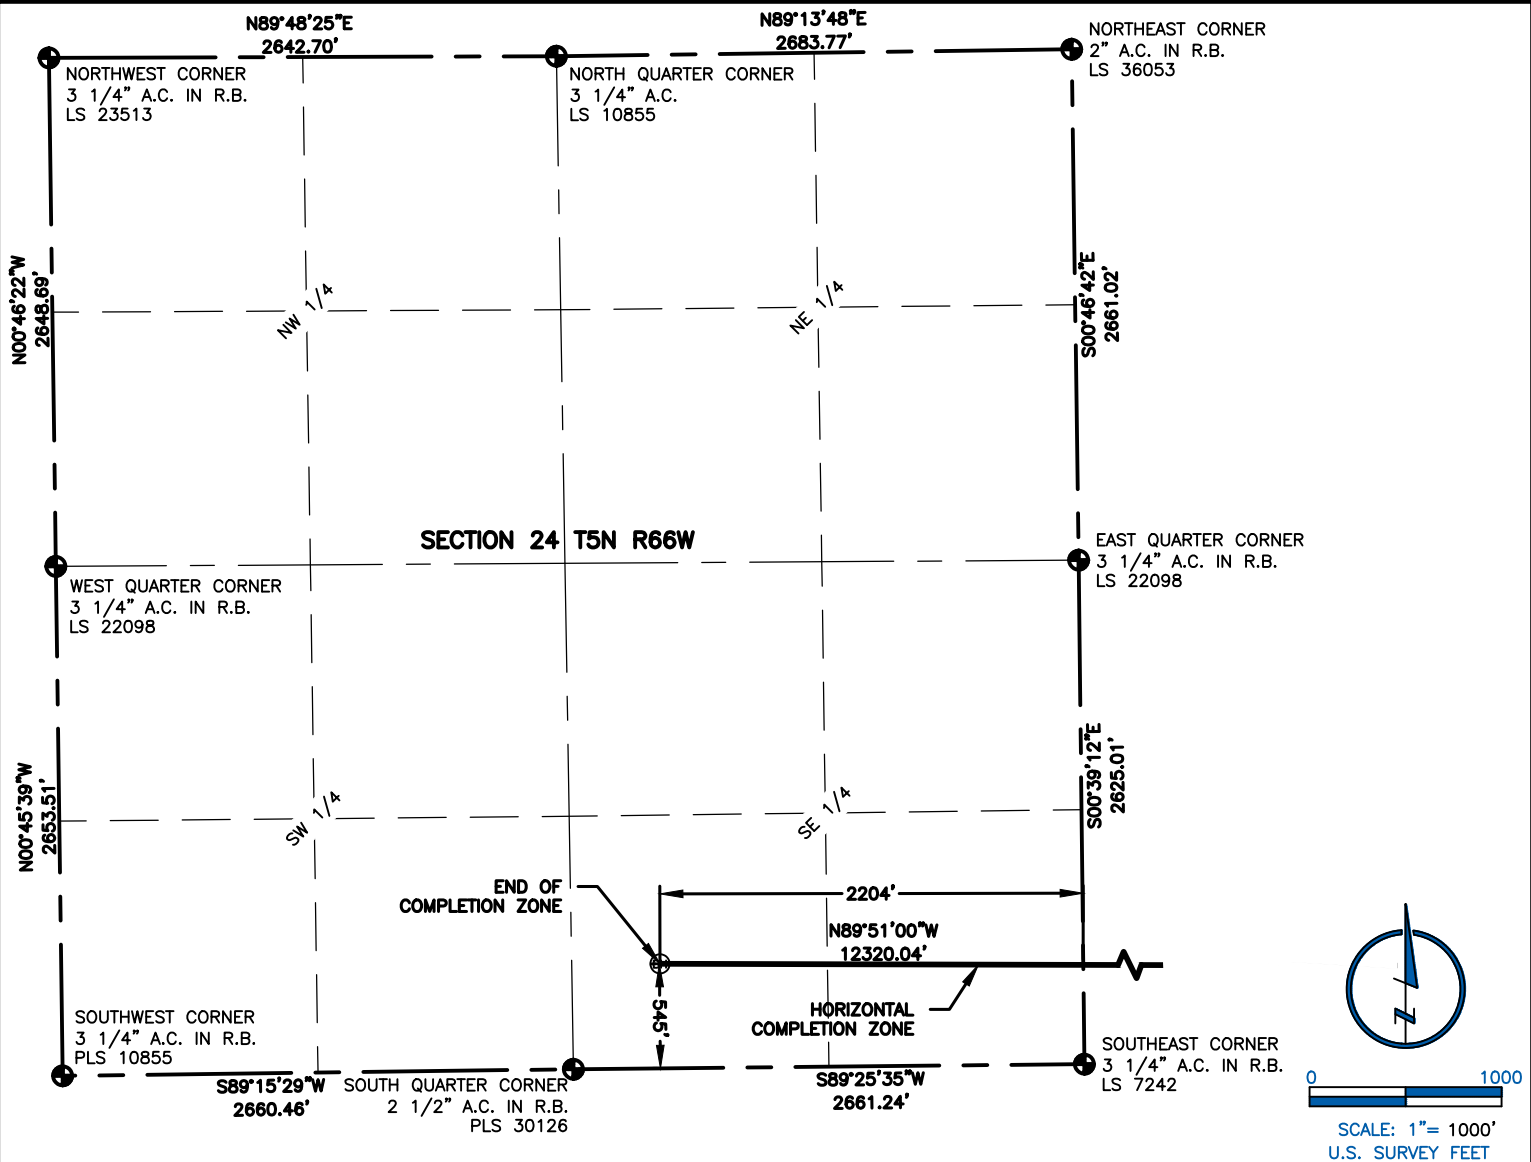

LEGEND

- ALIQUOT CORNER
- ⊙ PROPOSED WELL
- ⊙ BOTTOM HOLE
- A.C. ALUMINUM CAP
- R.B. RANGE BOX

NOTES:

- DISTANCES ARE MEASURED PERPENDICULAR TO NEAREST SECTION LINE AND ARE SHOWN ON THE SAME SIDE OF THE SECTION LINE WHERE THE WELL IS LOCATED.
- THIS MAP DOES NOT REPRESENT A MONUMENTED BOUNDARY SURVEY. SIXTEENTH CORNER LOCATIONS ARE COMPUTED, UNLESS OTHERWISE NOTED.
- BOTTOM HOLE LOCATIONS AND HORIZONTAL COMPLETION ZONE PROVIDED BY OTHERS.



LAMP RYNEARSON
& ASSOCIATES

4715 Innovation Drive 970.226.0342 | P
Fort Collins, CO 80525 970.226.0879 | F
www.LRA-Inc.com

PROPOSED WELL LOCATION EXHIBIT
AD-DAILY C8-20-24
4 OF 4

DRAWN BY
JMC
PATH\FILENAME

DATE
01/17/17
P:_Engineering\0216012 Ardrey 21-I\DRAWINGS\EXHIBITS\PRELIMINARY PLAT

COGCC ID
0216012

PROJECT - TASK NUMBER
0216012

BOOK AND PAGE
MRI 04 20-25

SURFACE - LOCATION
NW/4 SW/4 SEC 21 T5N R65W