





Lat40°, Inc. 6250 W. 10th Street, Unit 2, Greeley, CO 970-515-5294

# WELL LOCATION CERTIFICATE

## OLANDER 12

SECTION: 29  
TOWNSHIP: 3N  
RANGE: 68W  
6TH. P.M.  
WELD COUNTY, CO

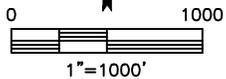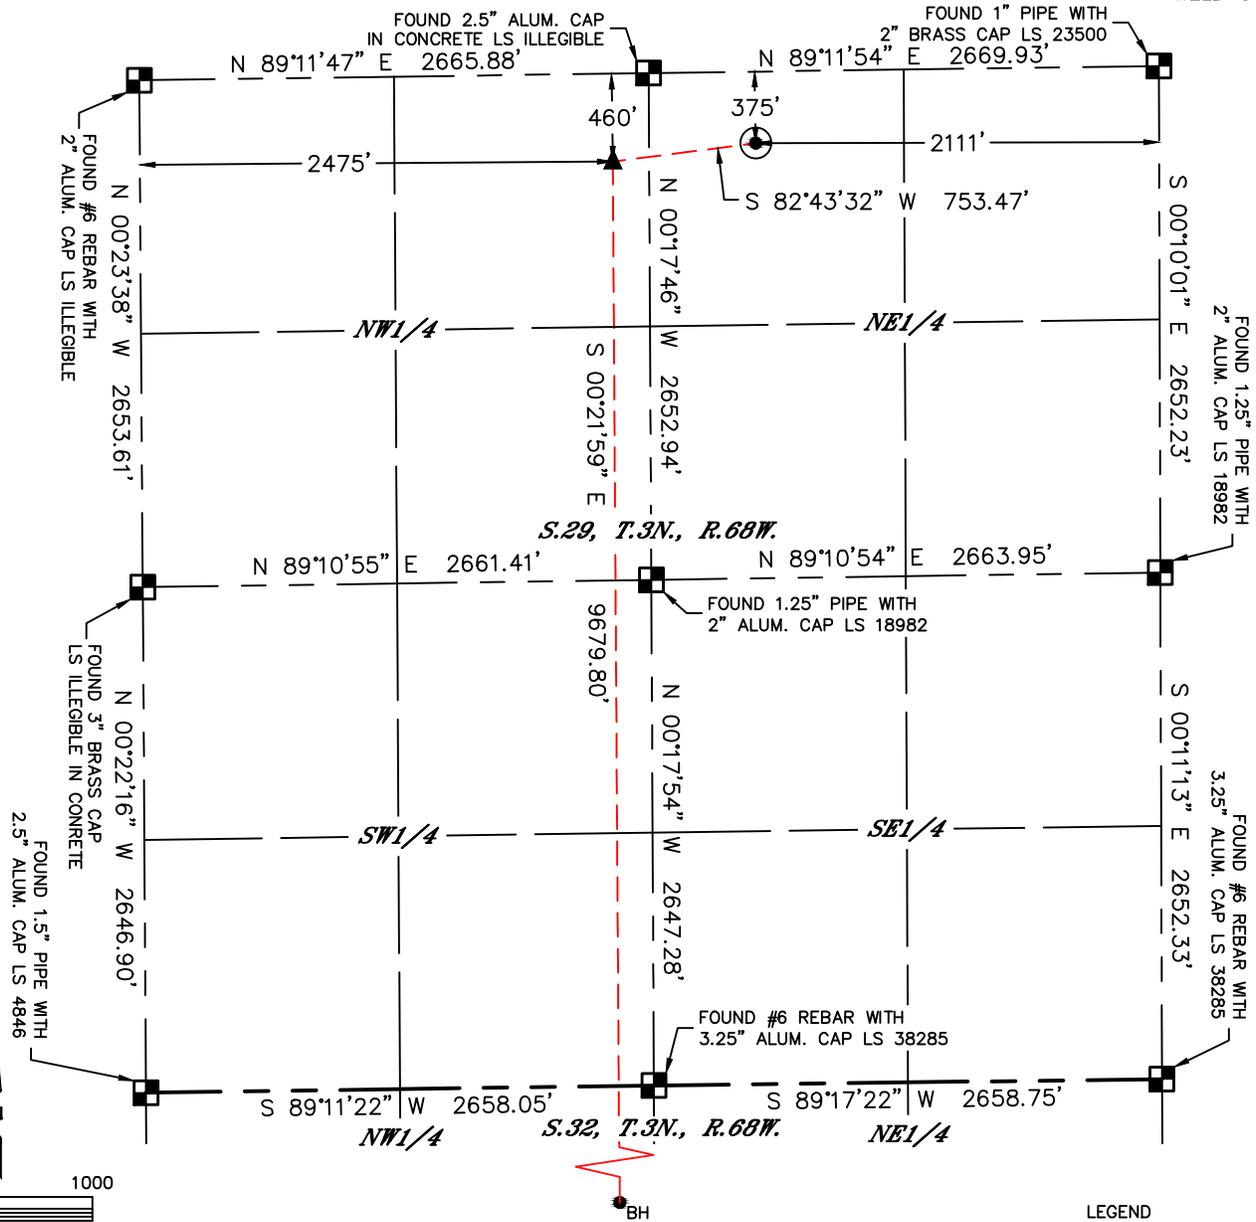

**LEGEND**


- = ALIQUOT MONUMENT AS DESCRIBED
- = CALCULATED POSITION
- = SURFACE HOLE LOCATION (SHL)
- = ENTRY POINT LOCATION (EP)
- = BOTTOM HOLE LOCATION (BHL)
- = EXISTING WELL
- = ABANDONED WELL

CLIENT: CUB CREEK ENERGY, LLC			LANDSMAN: TRACY BUTZEN						
INSTRUMENT OPERATOR: DAVID BRANDON			SURVEY DATE: 6/8/2017		SURFACE USE: CROPLAND				
SHL FOOTAGE	SHL LAT °	SHL LONG °	SHL PDOP	SHL ELEV (FT.)	SHL 1/4/1/4	SHL S-T-R			
375	FNL	2111	FEL	40.20288	-105.02486	2.7	5030	NWNE	29-3-68

BHL FOOTAGE	BHL LAT °	BHL LONG °	BHL S-T-R	EP LAT °	EP LONG °	EP S-T-R
460	FSL	2475	FWL	40.17607	-105.02750	32-3-68
				40.20263	-105.02754	29-3-68

**NOTE:**  
 1) Bearings shown are Grid Bearings of the Colorado State Plane Coordinate System, North Zone, North American Datum 1983. The lineal dimensions as contained herein are based upon the "U.S. Survey Foot."  
 2) Distances to section lines measured at 90 degrees from said section lines.  
 3) Ground elevations are based on an observed GPS elevation (NAVD 1988 DATUM).  
 4) Latitude and Longitude shown are (NAD 83 DATUM).  
 5) IMPROVEMENTS: See LOCATION DRAWING for all visible improvements within 500' of oil and gas location.  
 6) This map does not represent a boundary survey.

NEAREST CULTURAL ITEMS	
BUILDING	±555' N
BUILDING UNIT	±555' N
HIGH OCCUPANCY BUILDING UNIT	5280'+
DESIGNATED OUTSIDE ACTIVITY AREA	5280'+
PUBLIC ROAD (HIGHWAY 66)	±334' N
ABOVE GROUND UTILITY	±559' W
RAILROAD	±3812' SE
PROPERTY LINE	±315' N

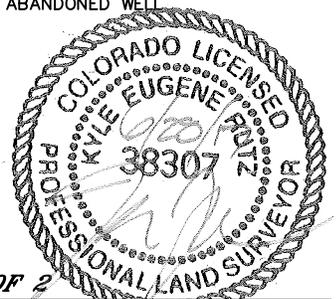

**SHEET 1 OF 2**


Kyle E. Rutz—On behalf of Lat40, Inc.  
 Colorado Licensed Professional Land Surveyor No. 38307  
 DATE: 8/3/2017  
 PROJECT#: 2017062



# WELL LOCATION CERTIFICATE



## OLANDER 12

SECTION: 29  
TOWNSHIP: 3N  
RANGE: 68W  
6TH. P.M.  
WELD COUNTY, CO

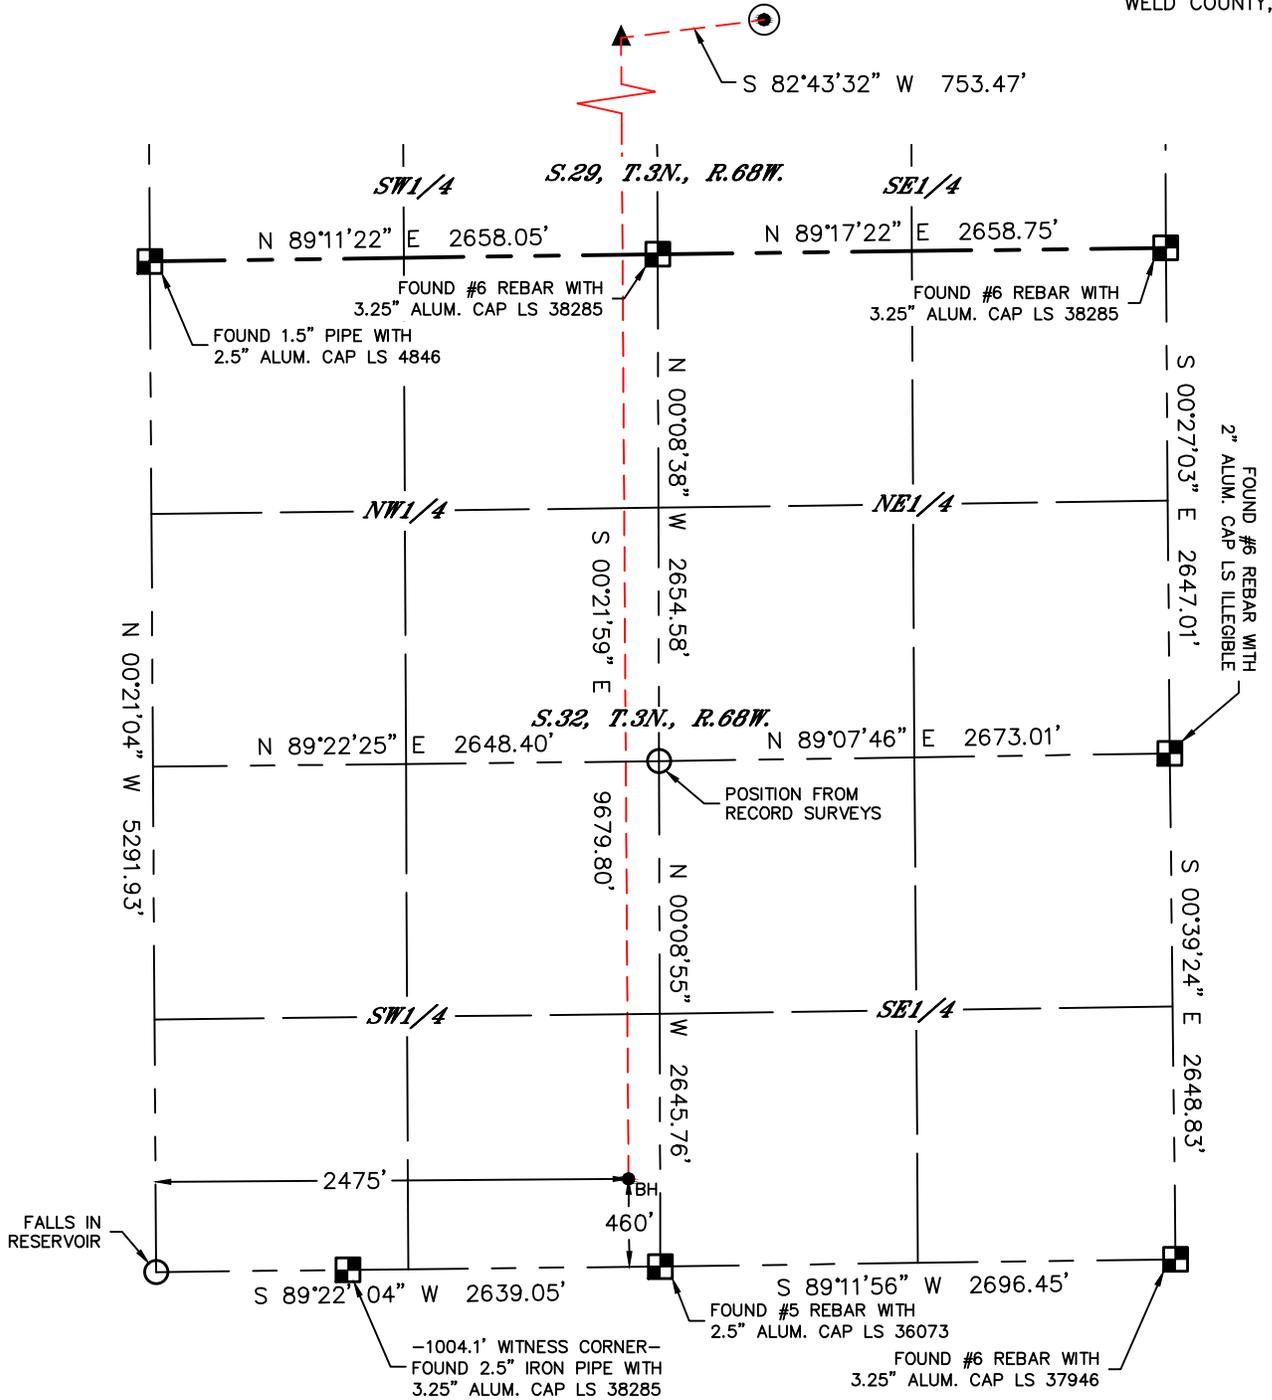

### LEGEND

- = ALIQUOT MONUMENT AS DESCRIBED
- = CALCULATED POSITION
- ⊙ = SURFACE HOLE LOCATION (SHL)
- ▲ = ENTRY POINT LOCATION (EP)
- = BOTTOM HOLE LOCATION (BHL)
- ⊕ = EXISTING WELL
- ⊖ = ABANDONED WELL

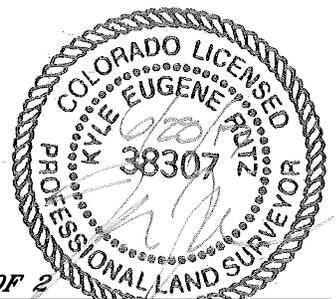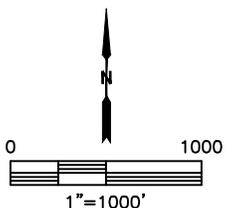

**SHEET 2 OF 2**

Kyle E. Rutz—On behalf of Lat40, Inc.  
Colorado Licensed Professional Land Surveyor No. 38307  
DATE: 6/28/2017  
PROJECT#: 2017062