




DRILLING COMPANY, INC.
WICHITA, KANSAS

Current Well Configuration for Injection

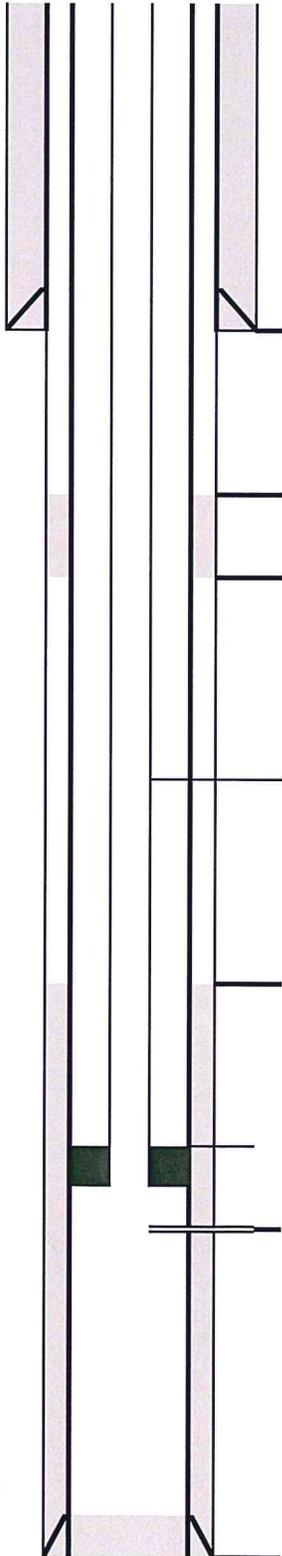

Date:	<u>10/9/2017</u>
Well Name:	<u>Meteor Unit #2</u>
Location:	<u>600' FSL & 1650' FWL</u>
	<u>SE/4 SW/4 9-12S-52W</u>
County:	<u>Lincoln</u>
State:	<u>Colorado</u>
API:	<u>05-073-06304</u>
GL:	<u>4965'</u>
KB:	<u>4976'</u>
Spud Date:	<u>5/28/2003</u>

8 5/8" surface csg set @ 358'
Cemented to surface w/225 sx

TOC @ 1850' (CBL)

DV Tool set @ 4342' w/200 sx

2-7/8" Sealtite tubing set at 6716' (10/9/17)

TOC @ 6020' (CBL)

2-7/8" x 5-1/2" Nickel-coated Arrowset 1-X Packer set at 6708' (10/9/17)

Morrow Perfs @ 6746' - 6758' (64 holes)

5 1/2" production csg set @ 6923'
Cemented w/150 sx

PBTD = 6878'
RTD = 6940'