

PINTAIL FED 2-5HN WELL LOCATION CERTIFICATE

NW COR. SEC. 35
2" BRASS CAP
11089, NO DATE

N89°44'17"E 2655.66'

N89°44'26"E 2656.24'

NE COR. SEC. 35
2" BRASS CAP
11089, 1978

SURFACE LOCATION:
GROUND ELEVATION=4925'
NAD83
LATITUDE:40.701542° N
LONGITUDE:104.064142° W

N ¼ COR. SEC. 35
2" BRASS CAP
11089, 1978

LANDING POINT LOCATION:
NAD83
LATITUDE:40.697478° N
LONGITUDE:104.060548° W

BOTTOM HOLE LOCATION:
NAD83
LATITUDE:40.671417° N
LONGITUDE:104.061046° W

1342.51'
S00°49'05"E

N ½ SEC. 35/36
2 ½" ALUM. CAP
PLS 22097, 2012

1342.72'
S00°48'08"E

C ¼ COR. SEC. 35
2" BRASS CAP
11089, 1978

W ¼ COR. SEC. 35
2" BRASS CAP
11089, 1978

N89°37'14"E 2648.21'

N89°36'00"E 2648.34'

E ¼ COR. SEC. 35
2" BRASS CAP
11089, NO DATE

35

NOTES:
BH LOCATION PROVIDED BY CLIENT.
LAND SURFACE USE-RANGELAND
SEE LOCATION DRAWING FOR ADDITIONAL
IMPROVEMENTS WITHIN 500'

PDOP=1.8
GPS OPERATOR: IAN CARABAJAL

N01°08'02"W 2697.34'

N00°58'37"W 2691.82'

N01°09'08"W 2697.90'

N00°58'33"W 2691.08'

S00°48'02"E 2685.57'

PINTAIL FED
2-5HN

S33°57'47"E
1785.08'

SW COR. SEC. 35
2" BRASS CAP
11089, 1978

2639.84'

S ¼ COR. SEC. 35
2" BRASS CAP
11089, 1978

SE COR. SEC. 35
2" BRASS CAP
11089, NO DATE

S89°28'29"W


S89°28'55"W 2640.08'
BASIS OF BEARINGS (SEE NOTE 2)

LP: 600' FNL
1715' FWL } SEC. 2

LEGEND

- ⊕ = EXISTING MONUMENT
- = CALCULATED POSITION
- = PROPOSED WELL
- ◆ = EXISTING WELL
- ⬇ = BOTTOM HOLE
- ▲ = LANDING POINT
- LP = LANDING POINT
- BHL = BOTTOM HOLE LOCATION


**WELL PINTAIL FED 2-5HN TO BE
LOCATED 889' FSL & 1179' FWL**

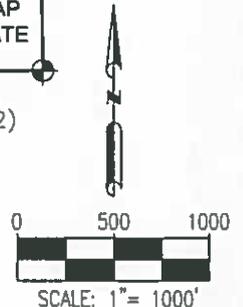

NOTES:

1. THIS FIELD SURVEY CONFORMS TO THE MINIMUM STANDARDS SET BY THE C.O.G.C.C., RULE NO. 215
2. BEARINGS ARE BASED ON THE ASSUMPTION THAT THE SOUTH LINE OF THE SOUTHEAST QUARTER OF SECTION 35, BEARS S89°28'55"W BETWEEN THE MONUMENTS SHOWN HEREON.
3. ALL DISTANCES AND BEARINGS SHOWN HEREON ARE GROUND VALUES AS GPS MEASURED IN THE FIELD, WITH TIES TO WELLS MEASURED PERPENDICULAR TO SECTION LINES. THIS LOW DISTORTION PROJECTION (LDP) IS BASED ON THE NORTH AMERICAN DATUM OF 1983, U.S. SURVEY FOOT WITH A LATITUDE ORIGIN OF 40.855085°N, A CENTRAL MERIDIAN LONGITUDE OF 104.086881°W, AND A SCALE FACTOR ON THE CENTRAL MERIDIAN OF 1.000232 (EXACT). THE LDP BASIS OF BEARINGS IS GEODETIC NORTH.
4. FIELD VERIFICATION OF MONUMENTS COMPLETED WITHIN 1 YEAR OF SIGNATURE DATE.

I, ROBERT J. GUFFEY, A LICENSED PROFESSIONAL LAND SURVEYOR IN THE STATE OF COLORADO DO HEREBY CERTIFY TO MALLARD EXPLORATION, THAT THE SURVEY AND WELL LOCATION CERTIFICATE SHOWN HEREON WERE DONE BY ME OR UNDER MY DIRECT SUPERVISION AND THAT THE DRAWING SHOWN HEREON ACCURATELY DEPICTS THE PROPOSED LOCATION OF THE WELL. THIS CERTIFICATE DOES NOT REPRESENT A LAND SURVEY PLAT OR IMPROVEMENT SURVEY PLAT AS DEFINED BY C.R.S. 38-51-102 AND CANNOT BE RELIED UPON TO DETERMINE OWNERSHIP.

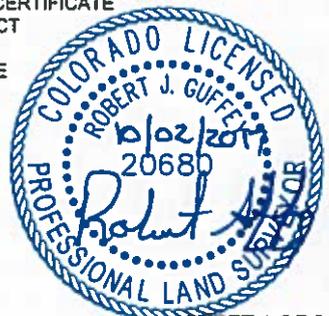


ROBERT J. GUFFEY, PLS 20680
COLORADO LICENSED PROFESSIONAL LAND SURVEYOR
FOR AND ON BEHALF OF P.F.S., LLC


SHEET 1 OF 3

<p style="font-size: 8px;">7535 Hilltop Circle Denver, CO 80221 (303) 928-7178 www.ascentgeomatics.com</p>	FIELD DATE 08-08-17	WELL NAME PINTAIL FED 2-5HN	PREPARED FOR
	DRAWING DATE 10-01-17	SURFACE LOCATION: SW 1/4 SW 1/4 SEC. 35 T9N, R60W, 6TH P.M. WELD COUNTY, COLORADO	
BY SMF	CHECKED: CSG		

PINTAIL FED 2-5HN WELL LOCATION CERTIFICATE

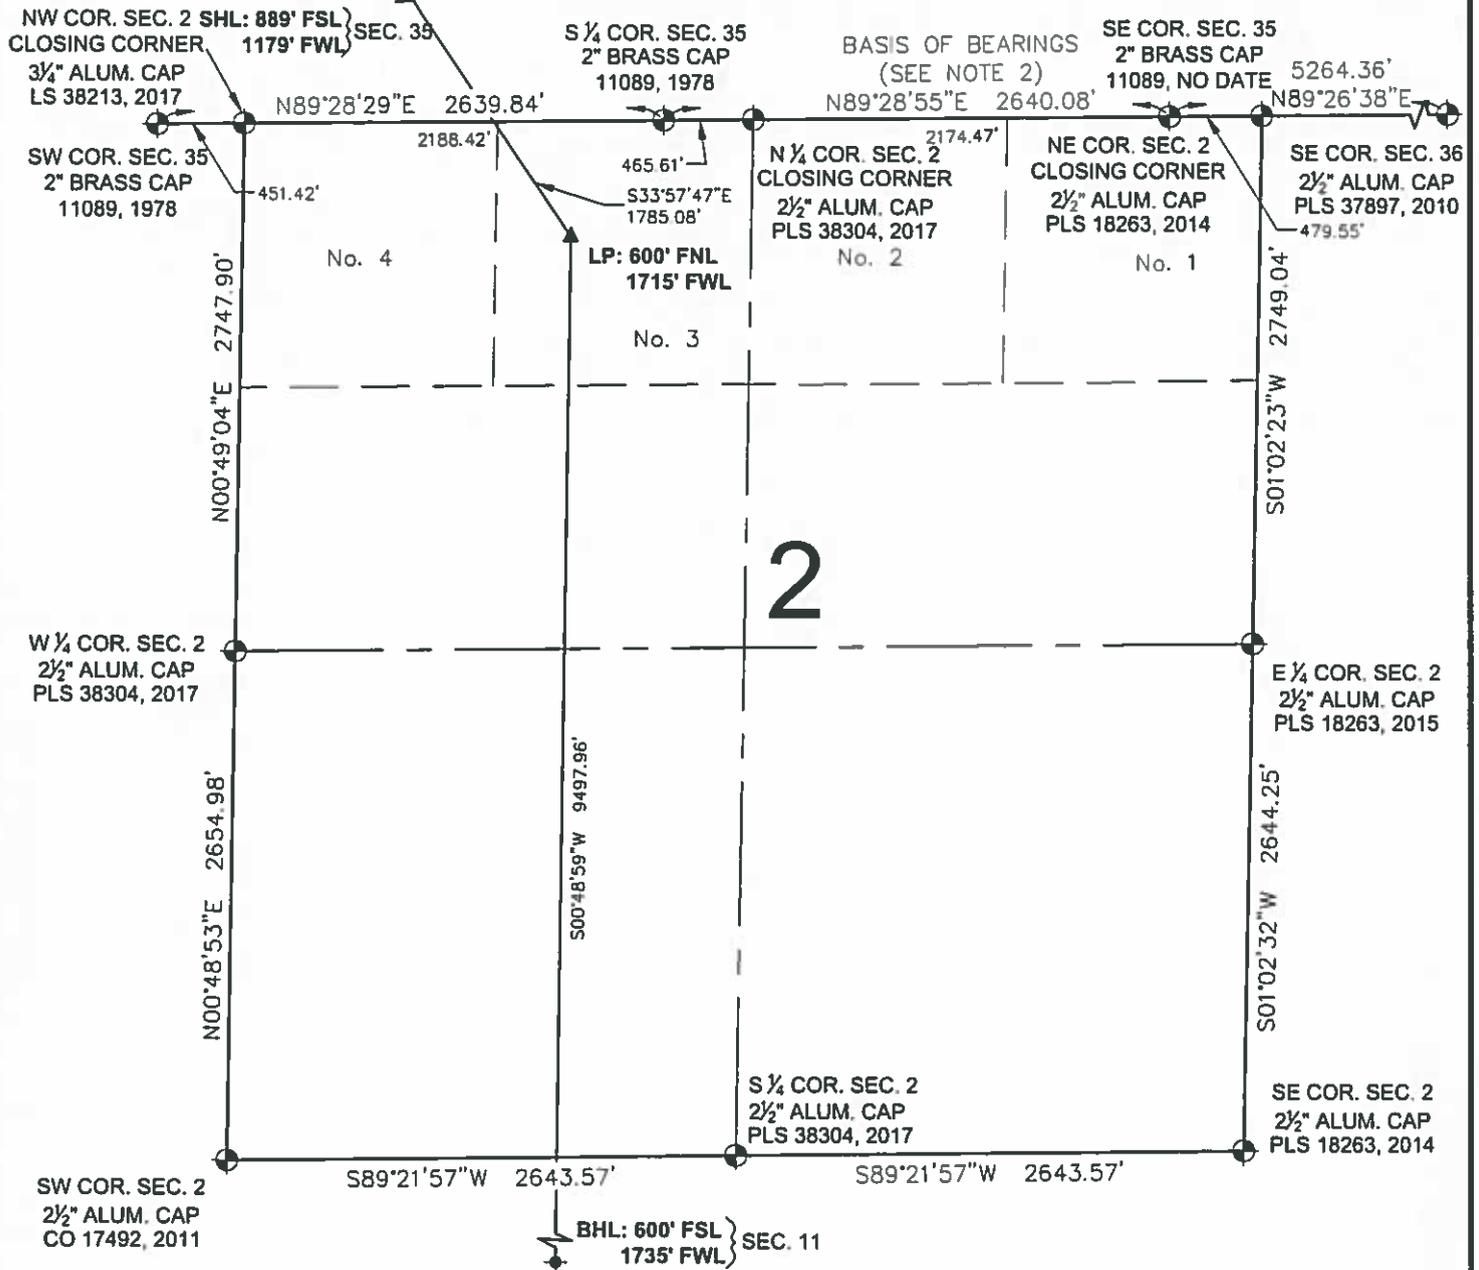

- LEGEND**
- ⊕ = EXISTING MONUMENT
 - = CALCULATED POSITION
 - = PROPOSED WELL
 - ◆ = EXISTING WELL
 - ⊕ = BOTTOM HOLE
 - ▲ = LANDING POINT
 - LP = LANDING POINT
 - BHL = BOTTOM HOLE LOCATION

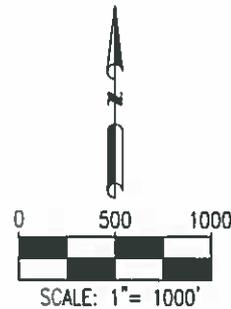


ROBERT J. GUFFEY, PLS 20680
 COLORADO LICENSED PROFESSIONAL LAND SURVEYOR
 FOR AND ON BEHALF OF P.F.S., LLC

SHEET 2 OF 3

<p style="font-size: 8px;">7535 Hilltop Circle Denver, CO 80221 303.919.7128 www.ascentgeomatics.com</p>	FIELD DATE: 08-08-17	WELL NAME: PINTAIL FED 2-5HN	PREPARED FOR
	DRAWING DATE: 10-01-17	SURFACE LOCATION: SW 1/4 SW 1/4 SEC. 35 T9N, R60W, 6TH P.M. WELD COUNTY, COLORADO	
BY SMF	CHECKED CSG		

PINTAIL FED 2-5HN WELL LOCATION CERTIFICATE

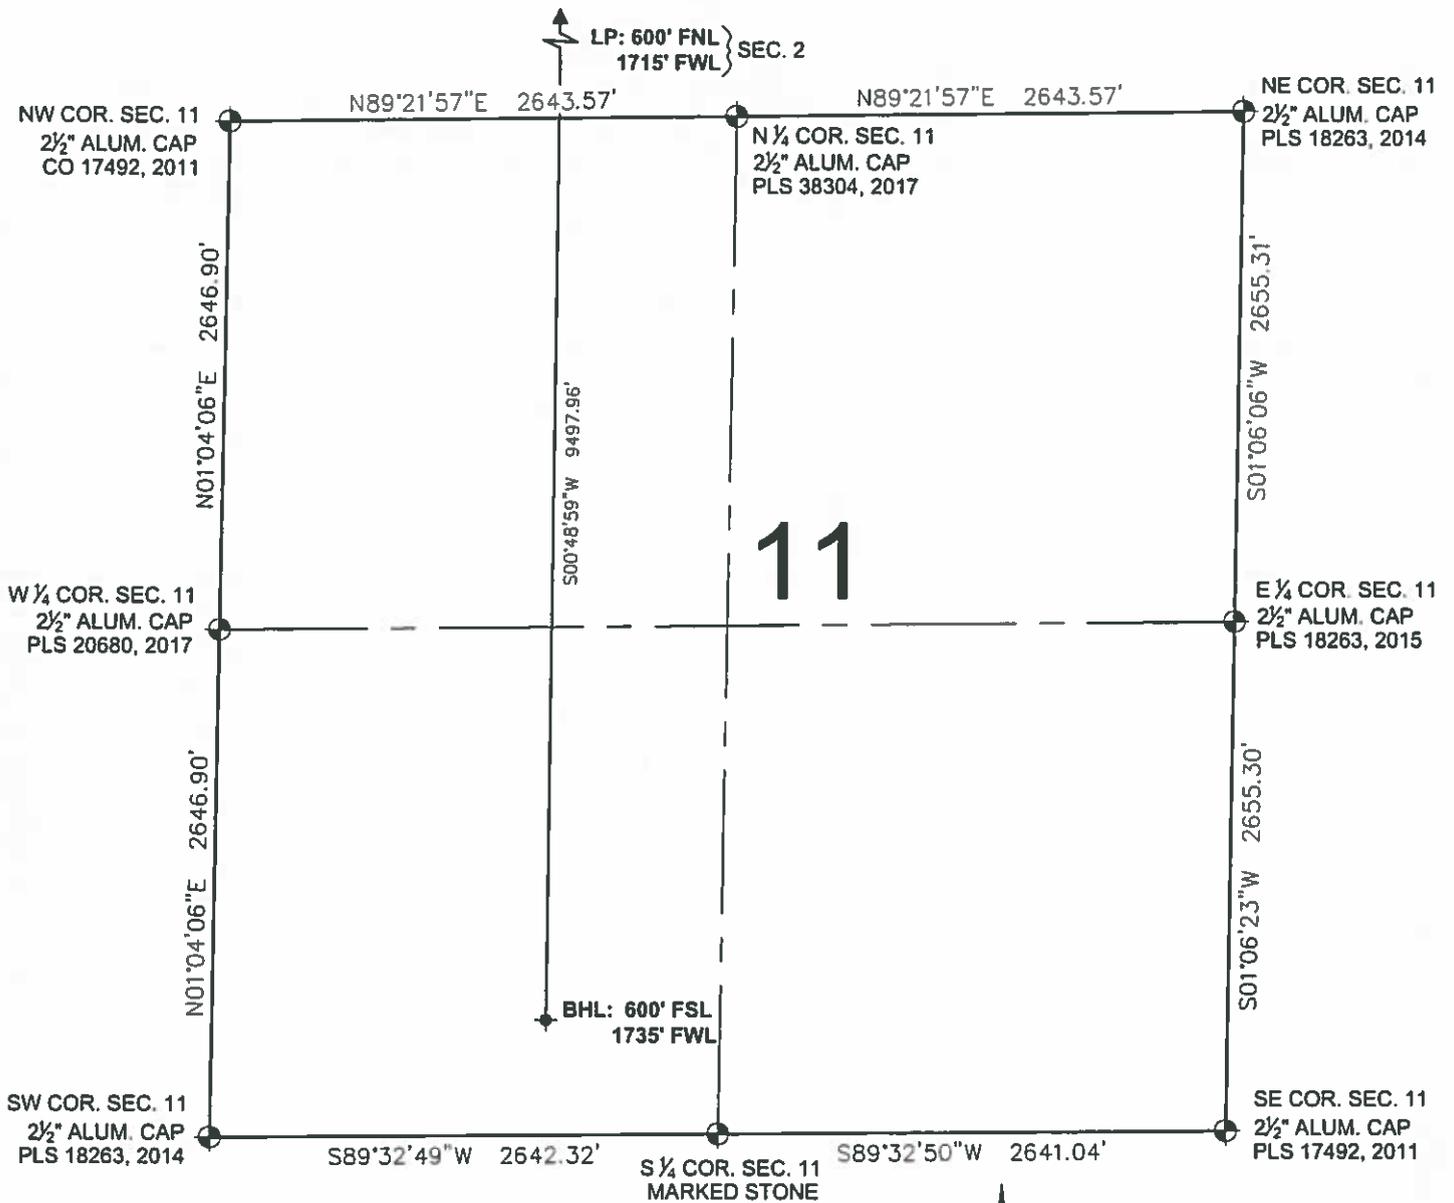

LEGEND

- ⊕ = EXISTING MONUMENT
- = CALCULATED POSITION
- = PROPOSED WELL
- ◆ = EXISTING WELL
- ⬆ = BOTTOM HOLE
- ▲ = LANDING POINT
- LP = LANDING POINT
- BHL = BOTTOM HOLE LOCATION

ROBERT J. GUFFEY, PLS 20680
COLORADO LICENSED PROFESSIONAL LAND SURVEYOR
FOR AND ON BEHALF OF P.F.S., LLC



SHEET 3 OF 3

 <p>7535 Hilltop Circle Denver, CO 80221 (303) 928-7128 www.ascntgeomatcs.com</p>	FIELD DATE 08-08-17	WELL NAME PINTAIL FED 2-5HN	PREPARED FOR:  <p>MALLARD EXPLORATION</p>
	DRAWING DATE 10-01-17	SURFACE LOCATION: SW 1/4 SW 1/4 SEC. 35 T9N, R60W, 6TH P.M. WELD COUNTY, COLORADO	
BY: SMF	CHECKED: CSG		