



# G&D HANKS 27-N PAD PRODUCTION FACILITY LAYOUT

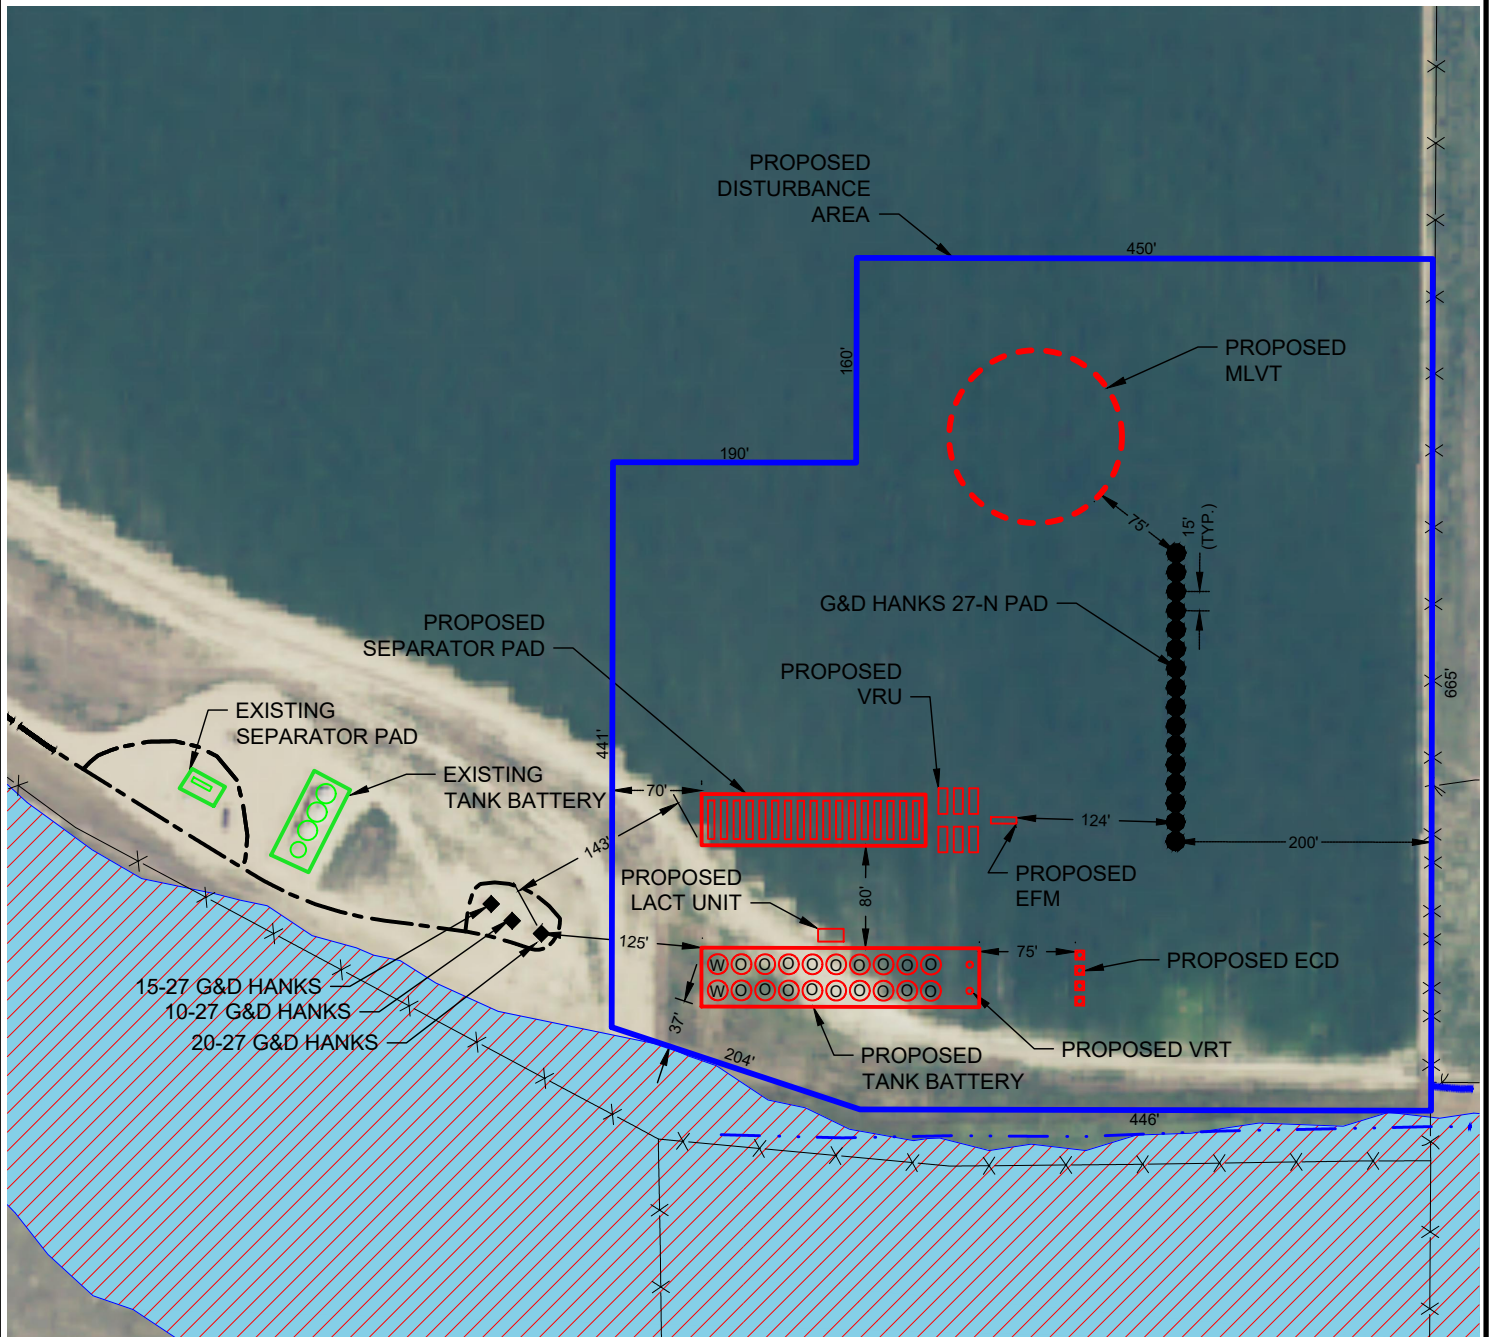

## LEGEND

- = PROPOSED WELL
- ◆ = EXISTING WELL
- = PROPOSED DA
- = PROPOSED FACILITIES
- = EXISTING FACILITIES
- - - = MLVT
- ▨ = WETLAND
- - - = ROAD
- - - = DITCH
- X-X- = FENCE

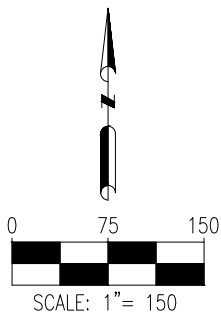

DISCLAIMER:  
THIS PLOT DOES NOT REPRESENT A MONUMENTED LAND SURVEY AND SHOULD NOT BE  
RELIED UPON TO DETERMINE BOUNDARY LINES, PROPERTY OWNERSHIP OR OTHER  
PROPERTY INTERESTS. PARCEL LINES, IF DEPICTED HAVE NOT BEEN FIELD VERIFIED AND  
MAY BE BASED UPON PUBLICLY AVAILABLE DATA THAT ALSO HAS NOT BEEN  
INDEPENDENTLY VERIFIED.

DATA SOURCE:  
AERIAL IMAGE: NAIP 2015  
NHD: USGS  
WATER WELLS: COLORADO DWR  
PUBLICLY AVAILABLE DATA SOURCES HAVE NOT BEEN  
INDEPENDENTLY VERIFIED BY ASCENT.