



R. 97 W.

T. 5 S.

T. 6 S.

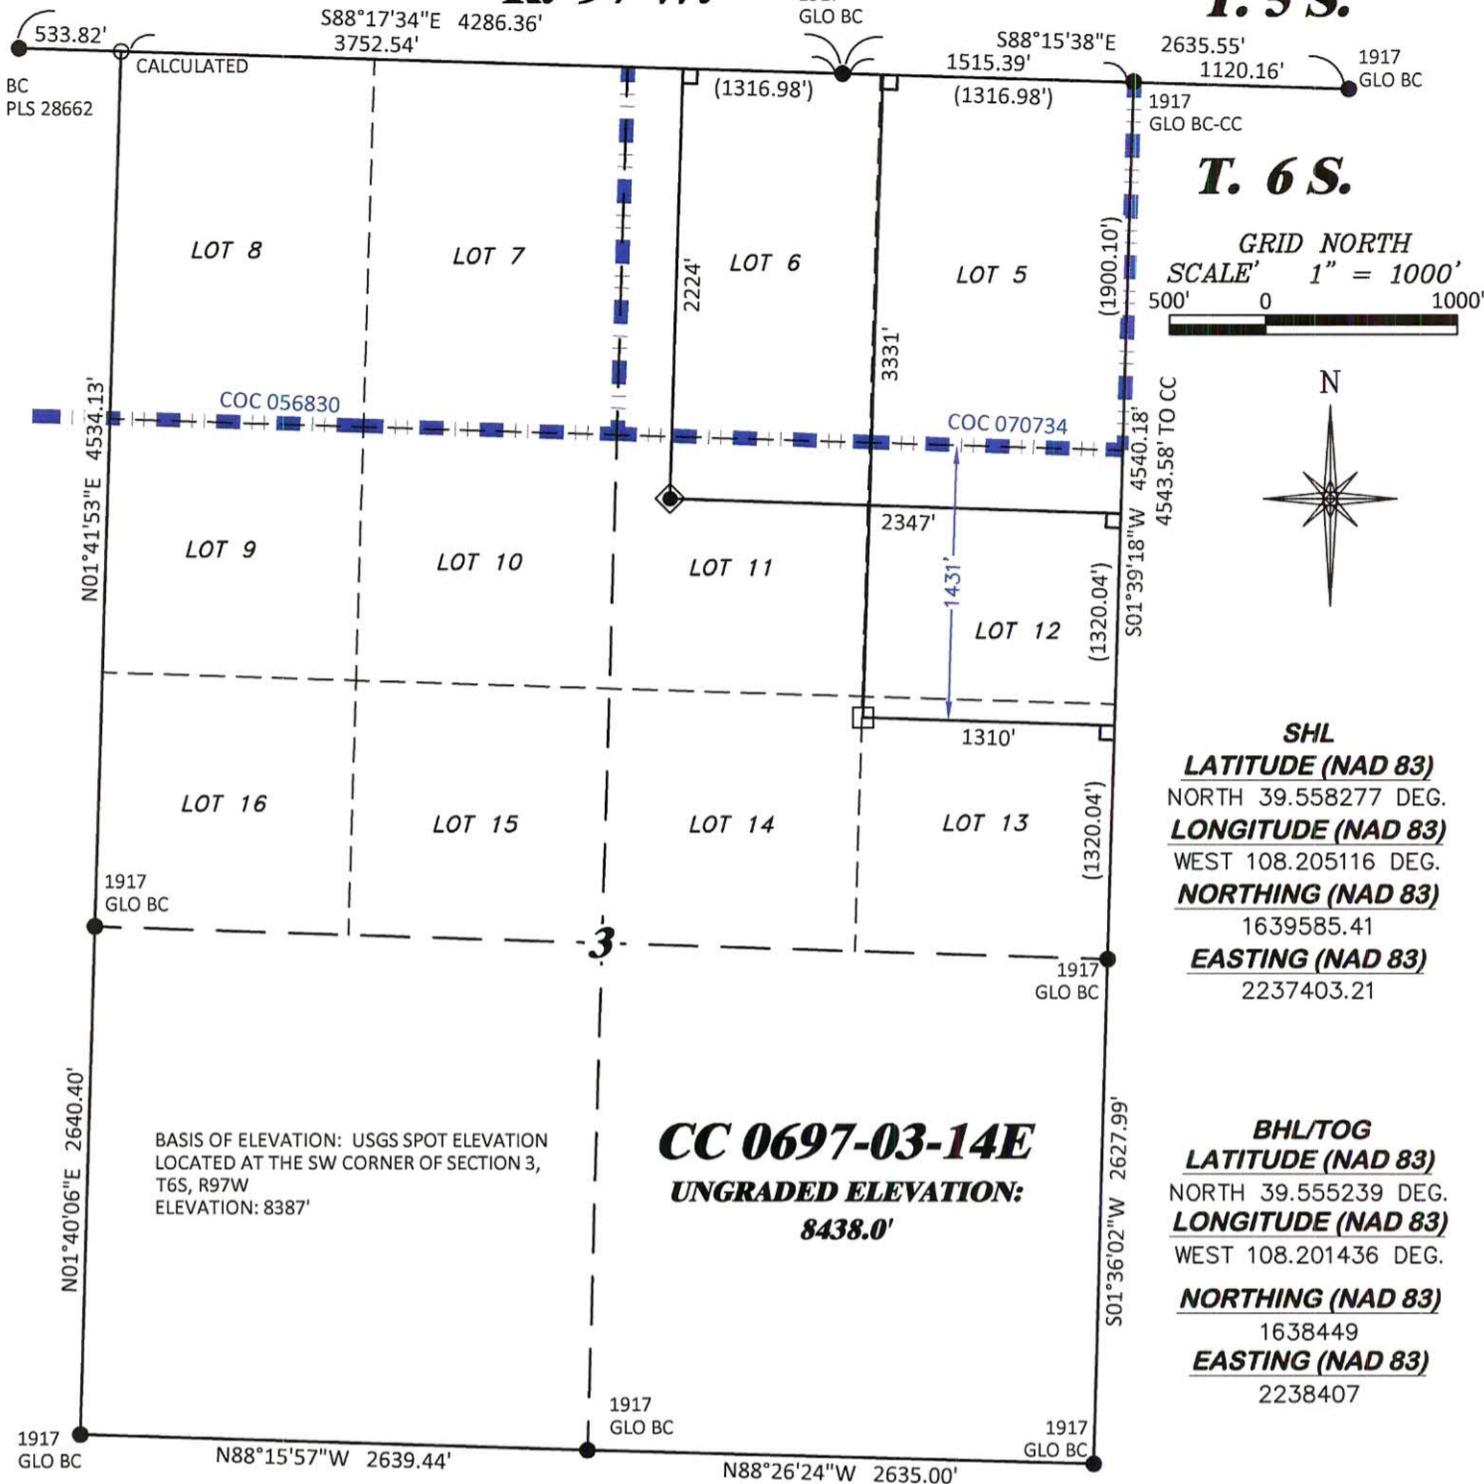

GRID NORTH
SCALE' 1" = 1000'
500' 0 1000'

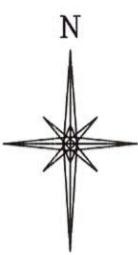

SHL
LATITUDE (NAD 83)
NORTH 39.558277 DEG.
LONGITUDE (NAD 83)
WEST 108.205116 DEG.
NORTHING (NAD 83)
1639585.41
EASTING (NAD 83)
2237403.21

BHL/TOG
LATITUDE (NAD 83)
NORTH 39.555239 DEG.
LONGITUDE (NAD 83)
WEST 108.201436 DEG.
NORTHING (NAD 83)
1638449
EASTING (NAD 83)
2238407

CC 0697-03-14E
UNGRADED ELEVATION:
8438.0'

BASIS OF ELEVATION: USGS SPOT ELEVATION
LOCATED AT THE SW CORNER OF SECTION 3,
T6S, R97W
ELEVATION: 8387'

NOTES

1. GPS OPERATOR T. SHERRILL OBSERVED A PDOP OF 1.5.
2. ALL GPS OBSERVATIONS ARE IN COMPLIANCE WITH COGCC RULE No.215.
3. NO EXISTING IMPROVEMENTS WITHIN 500' OF LOCATION. SEE LOCATION DRAWING.
4. SURROUNDING SURFACE USE IS NATIVE BRUSH, NON CROP RANGELAND.

BASIS OF BEARING/DATUM

SPCS COLORADO CENTRAL NAD 27 BASED ON GPS OBSERVATIONS AND OPUS SOLUTION ON DRG CONTROL POINT "WILLIAMS" HAVING A POSITION OF:
NAD83(2011)
LAT 39° 31' 35.18" NORTH
LONG 108° 12' 16.79" WEST
NAVD88 ELEVATION: 8618.14'

THE SOUTH LINE OF THE SW¼ OF SECTION 3, MONUMENTED BY BLM BC'S AND BEARING N 88°15'57" W.


SURVEYOR'S STATEMENT

I, DAVID E. HENDERHAN, AN EMPLOYEE AND AGENT ON BEHALF OF D.R. GRIFFIN & ASSOCIATES, INC. STATE THE PLAT HEREON IS A CORRECT REPRESENTATION OF A SURVEY MADE UNDER MY SUPERVISION ON THE 23rd DAY OF JUNE, 2017 OF THE SHOWN CC 0697-03-14E AND THAT THE LOCATION HAS BEEN STAKED ON THE GROUND AS SHOWN ON THIS PLAT.

Notice: In accordance with Colorado State Law, any legal action based upon any defect in this survey plat must commence within three (3) years after first discovery of such defect. In no event, may any action based upon any defect in this survey plat be commenced more than ten (10) years from the date of certification shown hereon.

LEGEND

- ◆ WELL LOCATION
- APPROX. BHL
- └ DENOTES 90° TIE
- FOUND MONUMENT
- CALCULATED CORNER
- ▬ BLM LEASE LINE

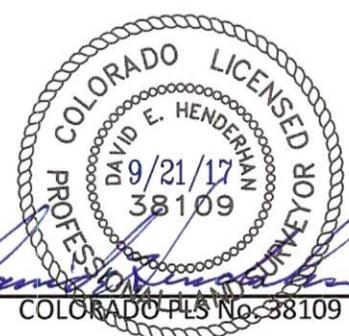

CC 0697-03-07 PAD

COLORADO PLS No. 38109

DRG GRIFFIN & ASSOCIATES, INC.
(307) 362-5028 1414 ELK ST., ROCK SPRINGS, WY 82901

DRAWN: 9/19/2017 - TCM	SCALE: 1" = 1000'
REVISED: N/A -	DRG JOB No. 21295
A9 03-14E	

PLAT OF DRILLING LOCATION IN LOT 11, SECTION 3, FOR LARAMIE ENERGY, LLC.
2224' F/NL, & 2347' F/EL, SECTION 3, T. 6 S., R. 97 W., 6TH P.M., GARFIELD COUNTY, COLORADO