



# TROUDT 18-27 PAD FACILITY LOCATION DRAWING (A)

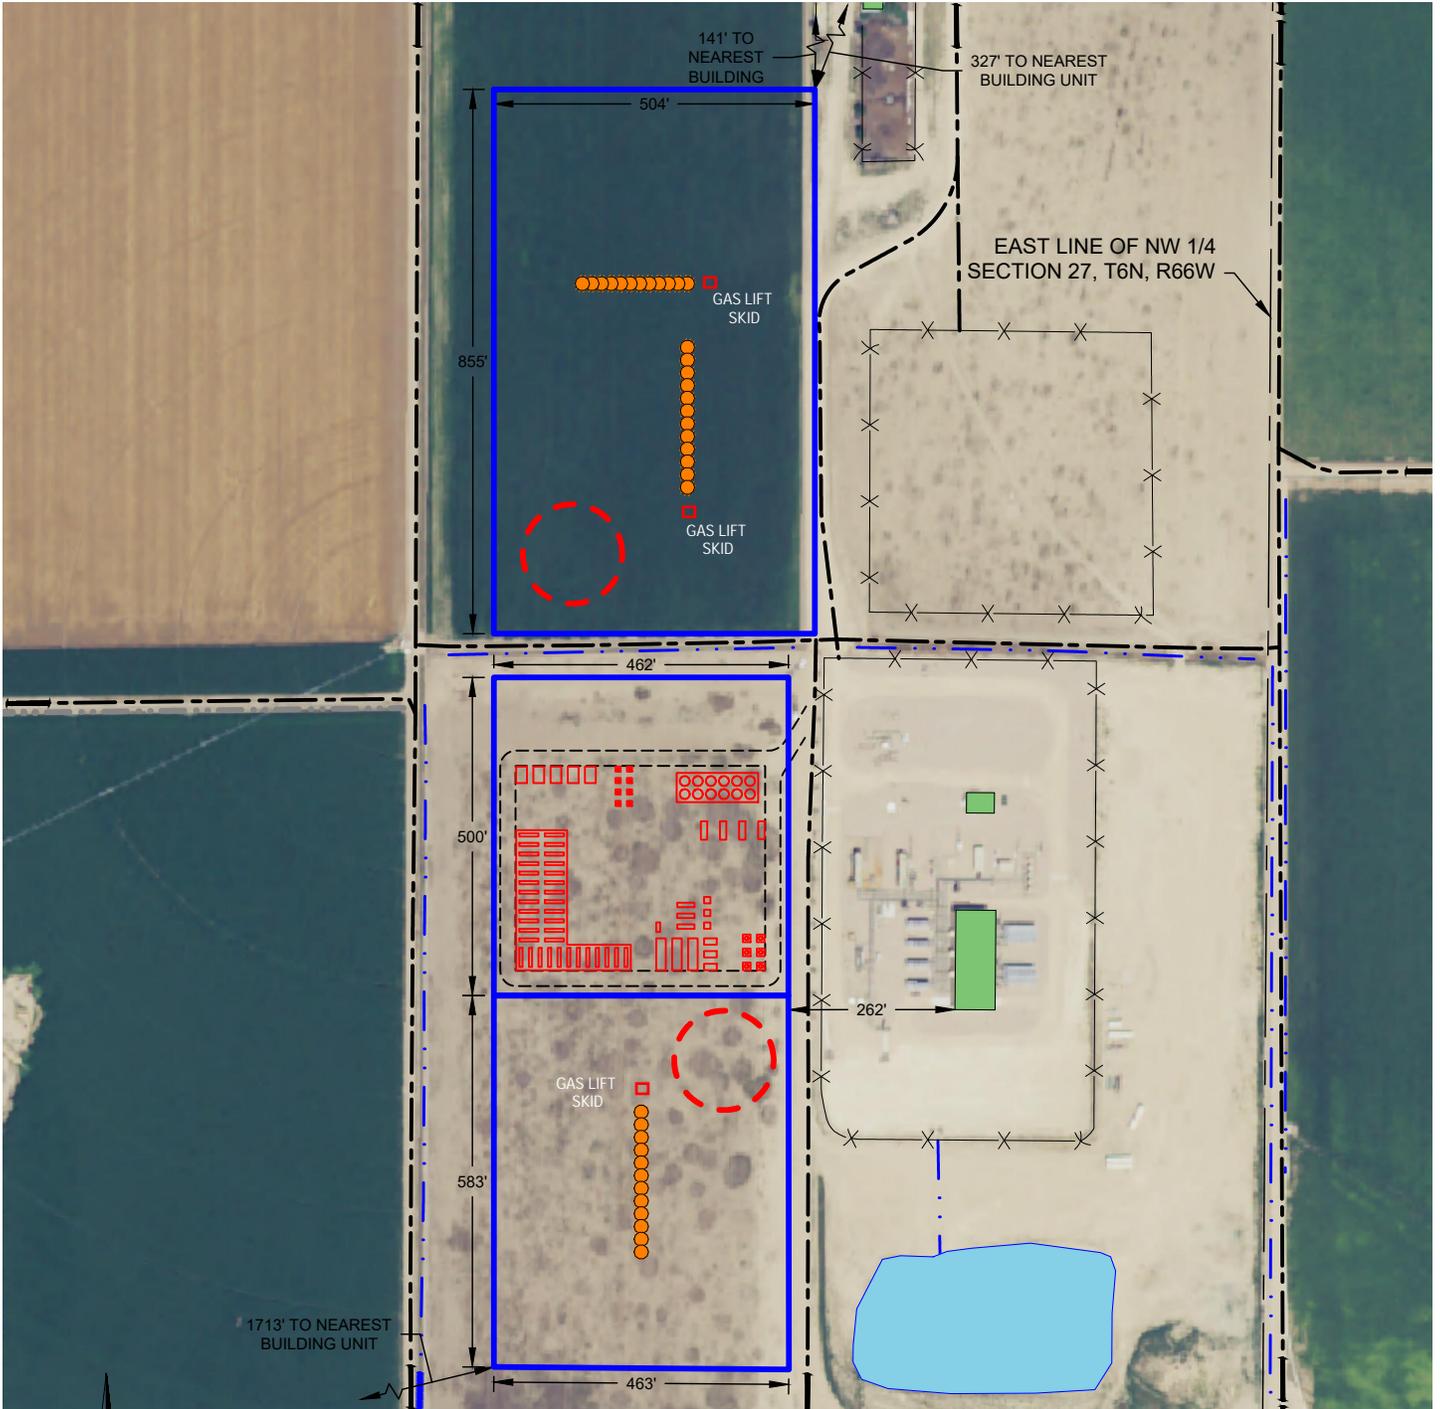

## LEGEND

- |   |  |
|---|--|
|  = BUILDING              |  = FENCE                    |
|  = LIMITS OF DISTURBANCE |  = EXISTING ROAD CENTERLINE |
|  = PROPOSED EQUIPMENT    |  = EDGE OF ACCESS ROAD      |
|  = PROPOSED MLVT         |  = DITCH                    |
|  = POND                  |  = CONCRETE DITCH           |
|  = PROPOSED WELL         |  |

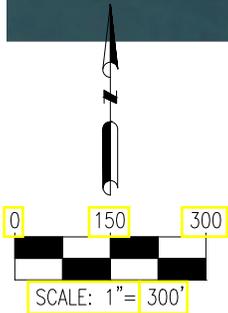

**DISCLAIMER:**  
THIS PLOT DOES NOT REPRESENT A MONUMENTED LAND SURVEY AND SHOULD NOT BE RELIED UPON TO DETERMINE BOUNDARY LINES, PROPERTY OWNERSHIP OR OTHER PROPERTY INTERESTS. PARCEL LINES, IF DEPICTED HAVE NOT BEEN FIELD VERIFIED AND MAY BE BASED UPON PUBLICLY AVAILABLE DATA THAT ALSO HAS NOT BEEN INDEPENDENTLY VERIFIED.


**DATA SOURCE:**  
AERIAL IMAGE: NAIP 2015

PUBLICLY AVAILABLE DATA SOURCES HAVE NOT BEEN INDEPENDENTLY VERIFIED BY PFS.




FIELD DATE: 04-27-17  
DRAWING DATE: 06-22-17  
BY: KAD  
CHECKED BY: DJP

SITE NAME: TROUDT 18-27 PAD  
SURFACE LOCATION: E 1/2 NW 1/4 SEC. 27, T6N, R66W, 6TH P.M.  
WELD COUNTY, COLORADO

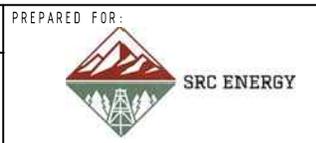


# TROUDT 18-27 PAD FACILITY LOCATION DRAWING (B)

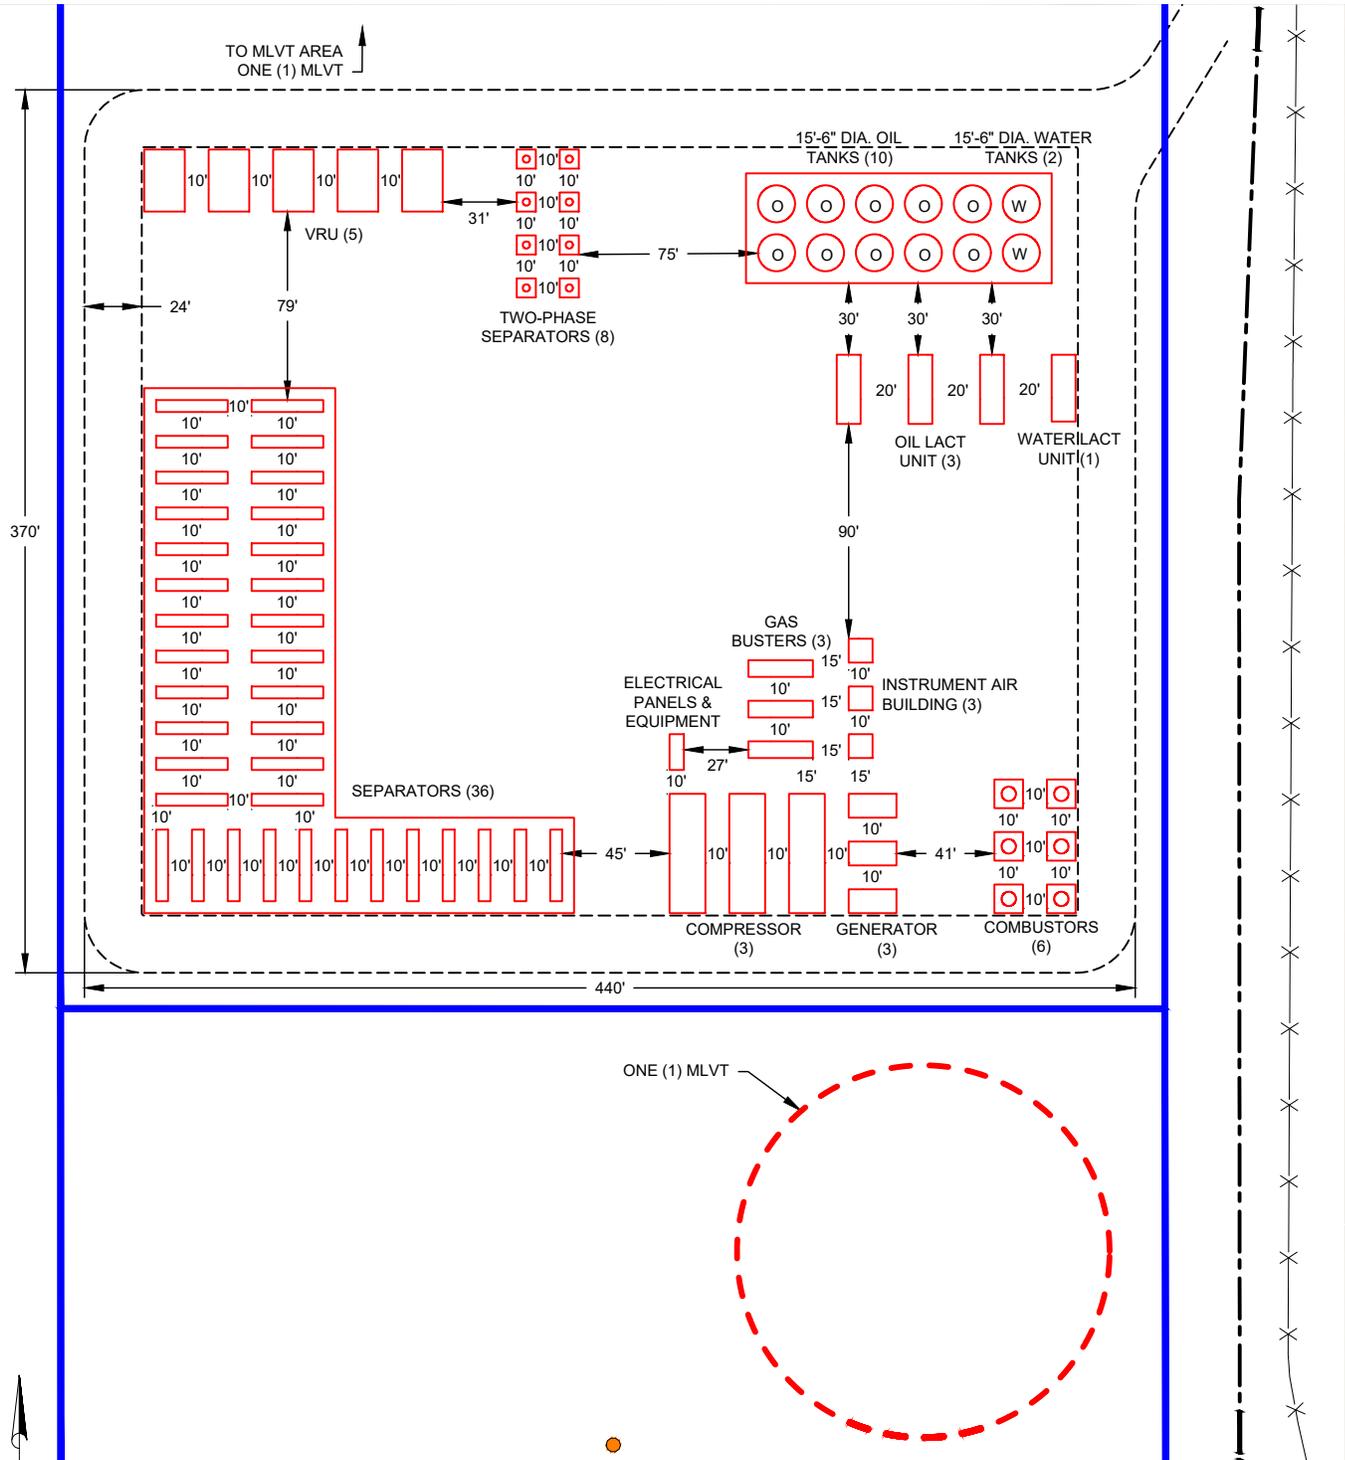

### LEGEND

- = PROPOSED WELL
- = LIMITS OF DISTURBANCE
- = PROPOSED EQUIPMENT
- = PROPOSED MLVT
- = FENCE
- = EXISTING ROAD CENTERLINE
- = EDGE OF ACCESS ROAD

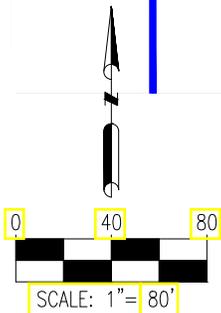

DISCLAIMER:  
THIS PLOT DOES NOT REPRESENT A MONUMENTED LAND SURVEY AND SHOULD NOT BE RELIED UPON TO DETERMINE BOUNDARY LINES, PROPERTY OWNERSHIP OR OTHER PROPERTY INTERESTS. PARCEL LINES, IF DEPICTED HAVE NOT BEEN FIELD VERIFIED AND MAY BE BASED UPON PUBLICLY AVAILABLE DATA THAT ALSO HAS NOT BEEN INDEPENDENTLY VERIFIED.

DATA SOURCE:  
AERIAL IMAGE: NAIP 2015  
PUBLICLY AVAILABLE DATA SOURCES HAVE NOT BEEN INDEPENDENTLY VERIFIED BY PFS.

<p style="font-size: 8px;">7535 Hilltop Circle Denver, CO 80221 (303) 928-7128 www.ascentgeomatics.com</p>	FIELD DATE: <b>04-27-17</b>	SITE NAME: <b>TROUDT 18-27 PAD</b>	PREPARED FOR: 
	DRAWING DATE: <b>06-22-17</b>	SURFACE LOCATION: <b>E 1/2 NW 1/4 SEC. 27, T6N, R66W, 6TH P.M. WELD COUNTY, COLORADO</b>	
BY: <b>KAD</b>	CHECKED BY: <b>DJP</b>		

**TROUDT 18-27 PAD  
FACILITY LOCATION DRAWING (C)**

Proposed Facility Equipment	Quantity
VRU	5
Compressor	3
Combustor	6
Gas Buster	3
Oil Tank	10
Water Tank	2
Generator	3
Single Separator	36
Lact Unit	4
Two-Phase Separator	8
Instrument Air Building	3
Gas Lift Skid	3
MLVT	2

Proposed Well	Proposed Well	Proposed Well
Troutd 28N-29B-L	Troutd 26N-26B-L	Troutd 26N-23B-M
Troutd 28C-29-L	Troutd 26C-26-L	Troutd 26C-23-M
Troutd 2N-29C-L	Troutd 1N-26C-L	Troutd 1N-23C-M
Troutd 2N-29B-L	Troutd 1N-26B-L	Troutd 1N-23B-M
Troutd 2C-29-L	Troutd 1C-26-L	Troutd 1C-23-M
Troutd 21N-29C-L	Troutd 41N-26C-L	Troutd 41N-23C-M
Troutd 21C-29-L	Troutd 41C-26-L	Troutd 41C-23-M
Troutd 21N-29A-L	Troutd 41N-26B-L	Troutd 41N-23A-M
Troutd 7C-29-L	Troutd 8N-26A-L	Troutd 8C-23-M
Troutd 7N-29B-L	Troutd 8N-26B-L	Troutd 8N-23B-M
Troutd 25C-29-L	Troutd 40C-29-L	Troutd 40C-23-M
Troutd 25N-29C-L	Troutd 40N-26C-L	Troutd 40N-23C-M

DISCLAIMER:  
THIS PLOT DOES NOT REPRESENT A MONUMENTED LAND SURVEY AND SHOULD NOT BE RELIED UPON TO DETERMINE BOUNDARY LINES, PROPERTY OWNERSHIP OR OTHER PROPERTY INTERESTS. PARCEL LINES, IF DEPICTED HAVE NOT BEEN FIELD VERIFIED AND MAY BE BASED UPON PUBLICLY AVAILABLE DATA THAT ALSO HAS NOT BEEN INDEPENDENTLY VERIFIED.

DATA SOURCE:  
AERIAL IMAGE: NAIP 2015  
PUBLICLY AVAILABLE DATA SOURCES HAVE NOT BEEN INDEPENDENTLY VERIFIED BY PFS.



FIELD DATE :  
04-27-17  
DRAWING DATE :  
06-22-17  
BY :  
KAD  
CHECKED BY :  
DJP

SITE NAME :  
TROUDT 18-27 PAD  
SURFACE LOCATION :  
E 1/2 NW 1/4 SEC. 27, T6N, R66W, 6TH P.M.  
WELD COUNTY, COLORADO

