

**WELLBORE DIAGRAM**  
**NGL Water Solutions DJ LLC**

**Planned**

9/29/2015

**NGL C2B**

PAG

SHL: SENE Sec 28-T1N-R67W

BHL: SWNW Sec 28-T1N-R67W


Weld County, CO

API unassigned

K.B.= 5029

G.L.= 5015

14

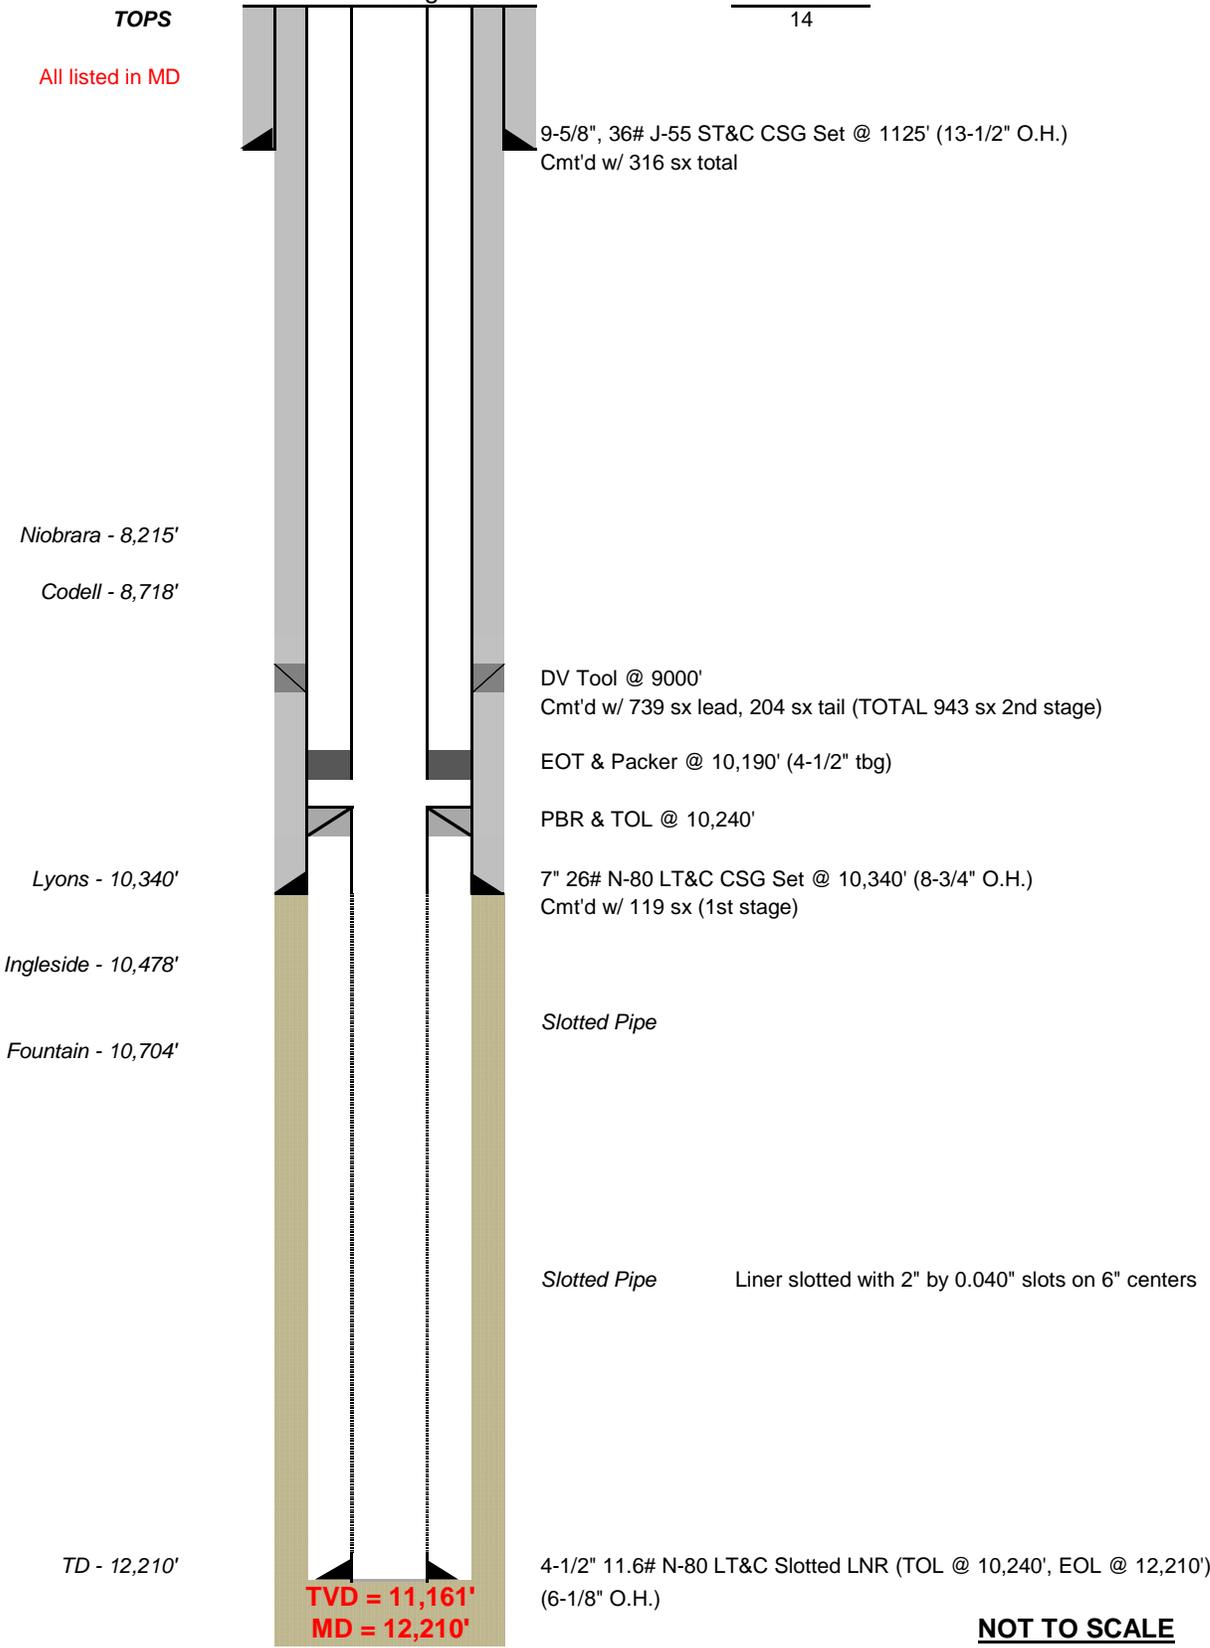

**NOT TO SCALE**