
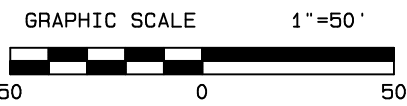
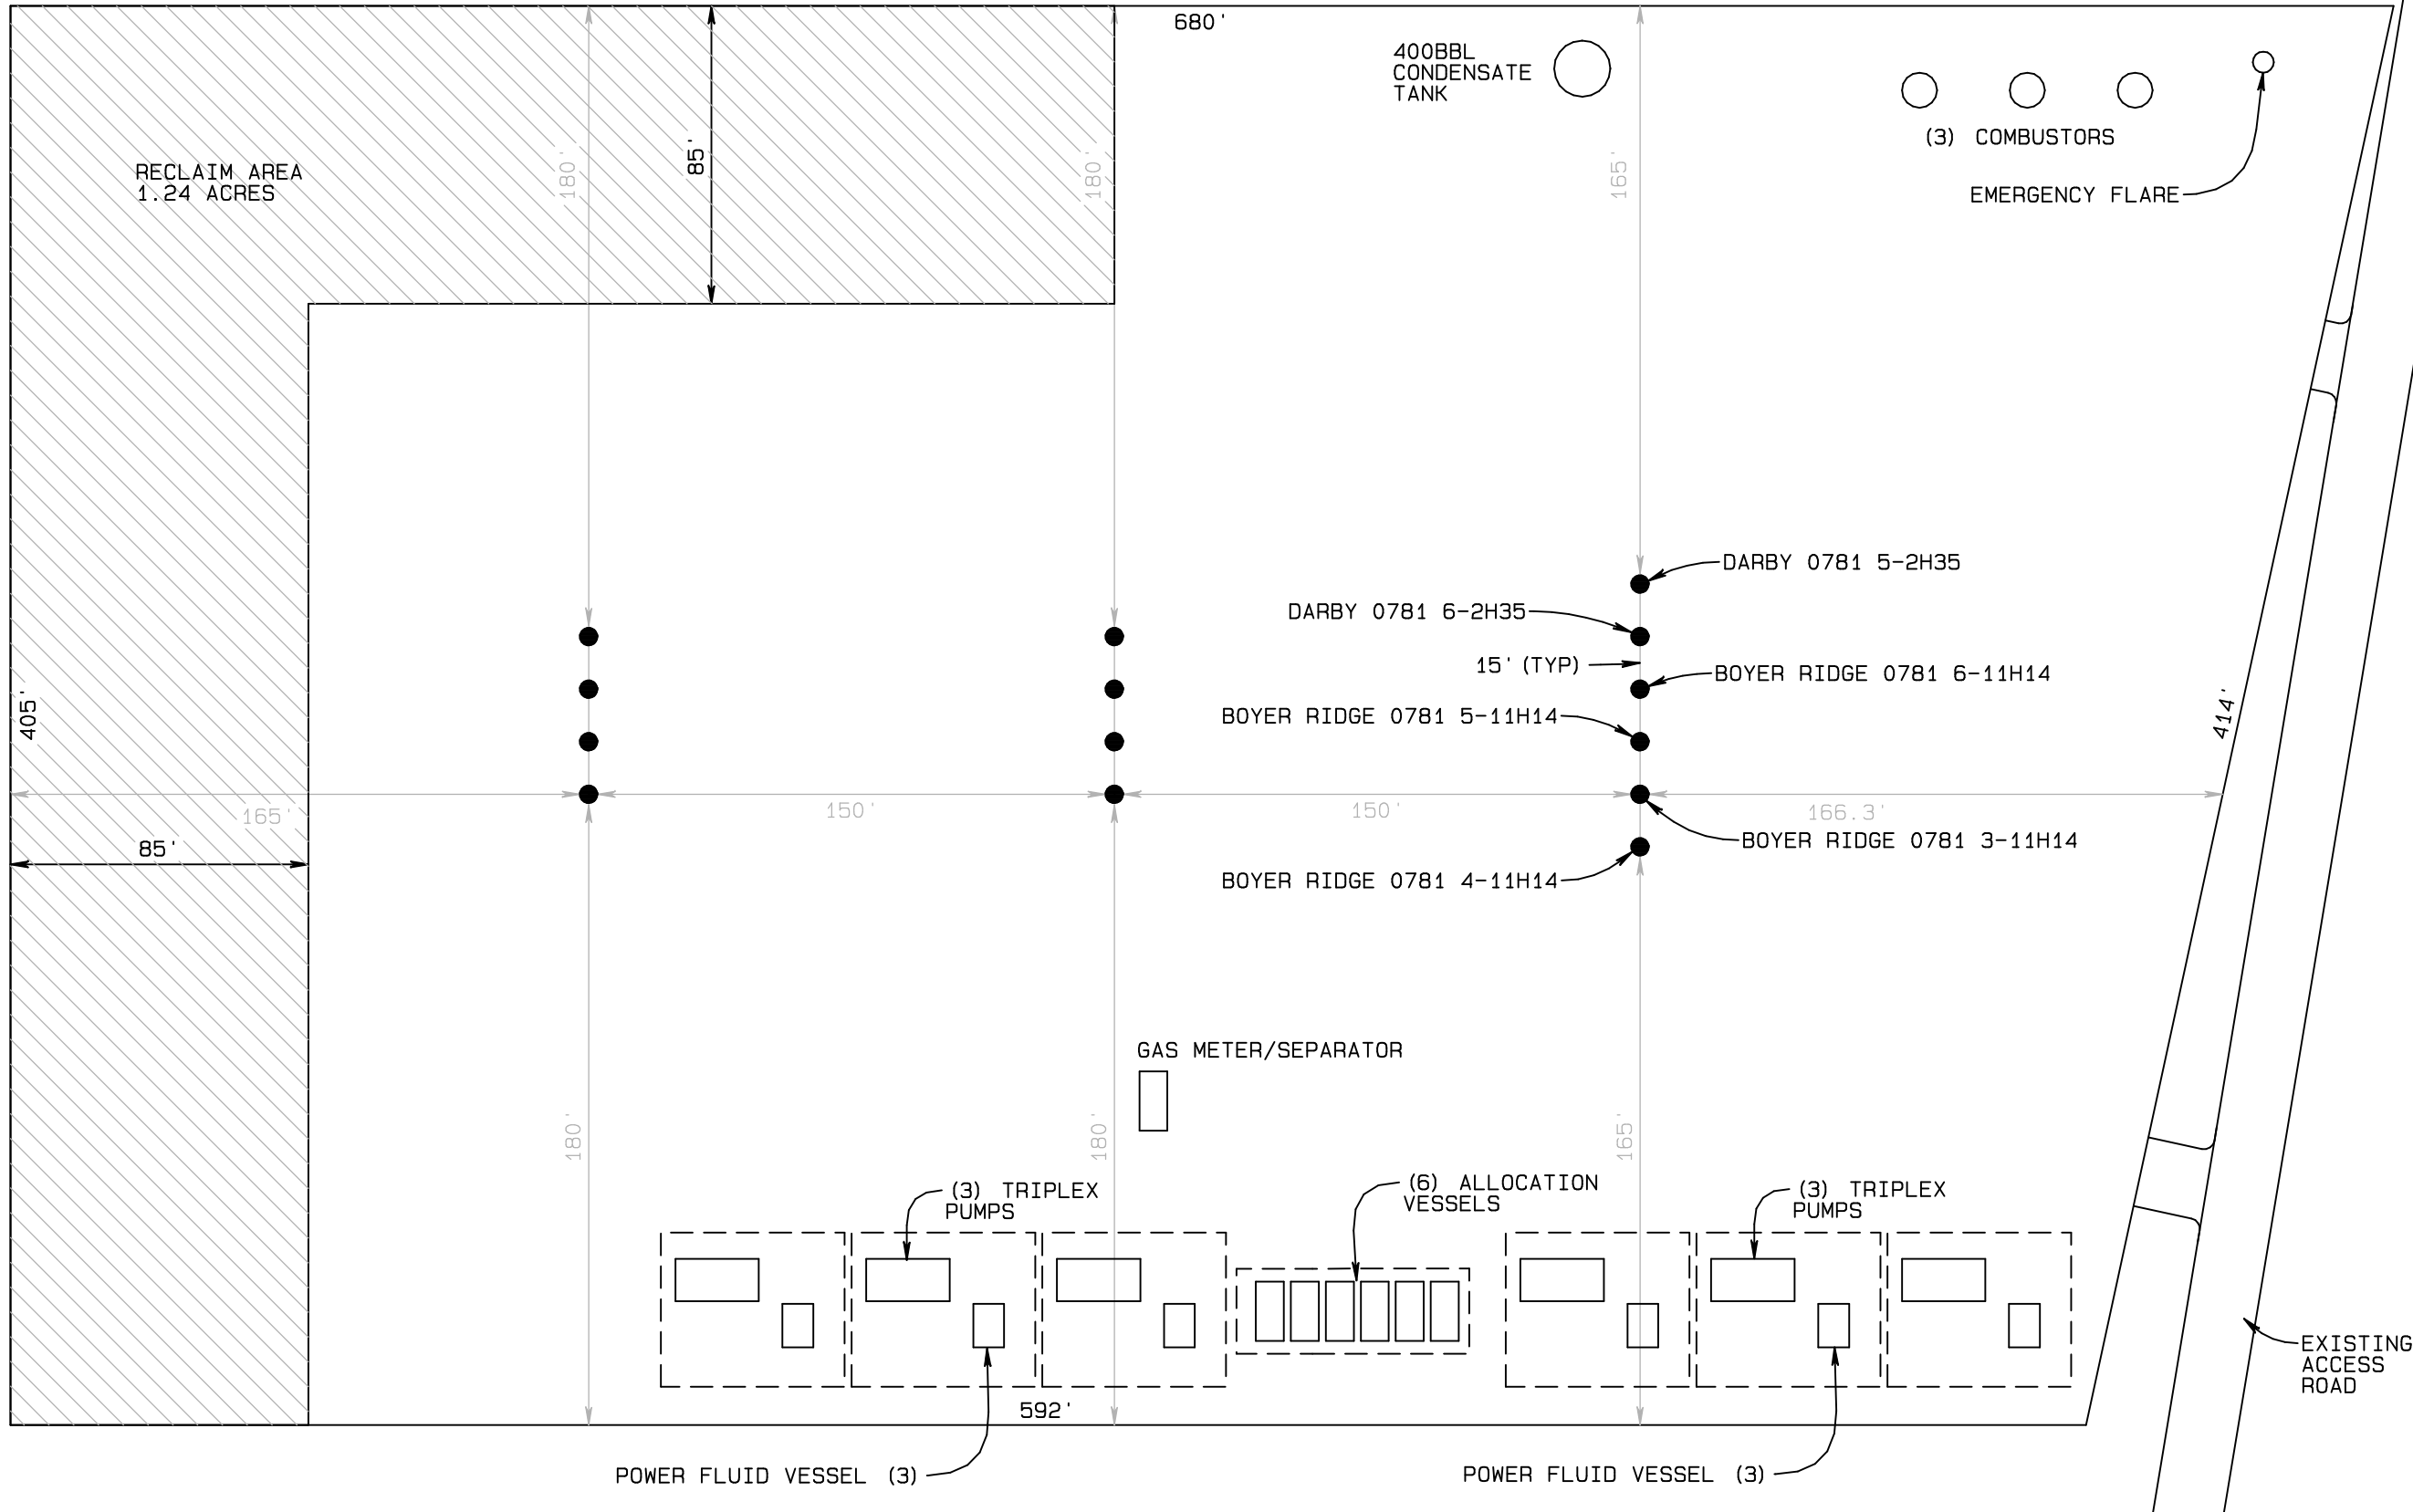


SandRidge Exploration & Production, LLC
PRODUCTION FACILITY LAYOUT
Grizzly 0781 S11 Pad
NE1/4NW1/4 and NW1/4NE1/4 of Section 11,
T7N, R81W, 6th P.M., Jackson County, Colorado.

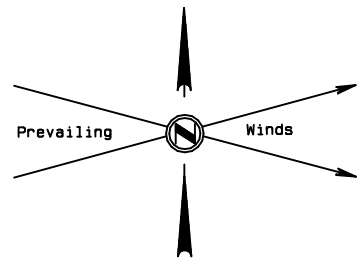

Final Pad Elevation = 8159'