

# T2N, R64W

WELLBORE CONTINUES INTO SECTION 13

NW. COR.  
SEC. 24, T2N, R64W  
FOUND 2" ALUM. CAP  
L.S. NO. 25937

N. 1/4 COR.  
SEC. 24, T2N, R64W  
FOUND 3 1/4" ALUM. CAP  
P.L.S. NO. 6973

NE. COR.  
SEC. 24, T2N, R64W  
FOUND 2 1/2" ALUM. CAP  
P.L.S. NO. 28656

S 89°27'35" W 2637.50' (M)

S 89°27'37" W 2637.67' (M)

MATCH LINE  
SEE SHEET 2

N 00°54'36" W 2642.38' (M)

N 00°54'46" W 9596'

**SURFACE LOCATION**  
GROUND ELEVATION= 4923.3'  
LATITUDE= 40.120601°  
LONGITUDE= -104.500999°  
1/4 1/4: NE 1/4 SW 1/4

**LANDING POINT**  
LATITUDE= 40.117914°  
LONGITUDE= -104.506800°  
1/4 1/4: SW 1/4 SW 1/4

**BOTTOM HOLE LOCATION**  
LATITUDE= 40.144257°  
LONGITUDE= -104.506963°  
1/4 1/4: NW 1/4 NW 1/4

N 00°54'46" W 2644.00' (M)

N 00°54'50" W 2645.62' (M)

## 24

W. 1/4 COR.  
SEC. 24, T2N, R64W  
FOUND 3 1/4" ALUM. CAP  
P.L.S. NO. 6973

S 89°29'42" W 2637.63' (M)

S 89°29'44" W 2637.73' (M)

E. 1/4 COR.  
SEC. 24, T2N, R64W  
FOUND 3 1/4" ALUM. CAP  
L.S. NO. 23027

CEN. 1/4 COR.  
SEC. 24, T2N, R64W  
FOUND 3 1/4" ALUM. CAP  
P.L.S. NO. 6973

GRID



N 00°54'14" W 2642.59' (M)

2275'

N 00°55'06" W 2638.93' (M)

N 00°54'50" W 2645.51' (M)

SW. COR.  
SEC. 24, T2N, R64W  
FOUND 3 1/4" ALUM. CAP  
L.S. NO. 22098

S 89°24'56" W 2638.28' (M)

S. 1/4 COR.  
SEC. 24, T2N, R64W  
FOUND 3 1/4" ALUM. CAP  
L.S. NO. 38046

S 89°38'19" W 2637.58' (M)

SE. COR.  
SEC. 24, T2N, R64W  
FOUND 3 1/4" ALUM. CAP  
L.S. NO. 27269

**BOYD 24-2H**  
SURFACE LOCATION

LANDING POINT

648'

460'

1441'

### CERTIFICATE OF SURVEYOR:


THIS IS TO CERTIFY THAT THE ABOVE PLAT WAS PREPARED FROM FIELD NOTES OF ACTUAL SURVEY MADE BY ME OR UNDER MY SUPERVISION AND THAT THE SAME ARE TRUE AND CORRECT TO THE BEST OF MY KNOWLEDGE AND BELIEF. THIS CERTIFICATE DOES NOT REPRESENT A LAND SURVEY PLAT OR IMPROVEMENT SURVEY PLAT AS DEFINED BY C.R.S. 38-51-302 AND CANNOT BE RELIED UPON TO DETERMINE OWNERSHIP.

*John R. Slaugh*  
JOHN R. SLAUGH  
PROFESSIONAL LAND SURVEYOR  
COLORADO REGISTRATION NUMBER 13230

NOTICE:  
ACCORDING TO COLORADO STATE LAW YOU MUST COMMENCE ANY LEGAL ACTION BASED UPON ANY DEFECT IN THIS SURVEY WITHIN THREE YEARS AFTER YOU FIRST DISCOVER SUCH DEFECT. IN NO EVENT MAY ANY ACTION BASED UPON ANY DEFECT IN THIS SURVEY BE COMMENCED MORE THAN TEN YEARS FROM THE DATE ON THE CERTIFICATION SHOWN HEREON.

### WELL DISTANCES:

BUILDING: ±708' SE  
BUILDING UNIT: ±963' SE  
PUBLIC ROAD: ±306' NW  
ABOVE GROUND UTILITY: ±1277' SE  
RAILROAD: ±1475' SE  
PROPERTY LINE: ±240' NW  
HIGH OCCUPANCY BUILDING UNIT: ±4073' SW  
DESIGNATED OUTSIDE ACTIVITY AREA: 5280'+

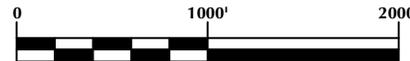

SCALE: 1" = 1000'

### NOTES:

- ▲ INDICATES SECTION CORNER.
- INDICATES CALCULATED CORNER.
- ELEVATION BASED ON NAVD88 (GEOID12B).
- BASIS OF BEARING DERIVED FROM COLORADO COORDINATE SYSTEM OF 1983 NORTH ZONE.
- ALL MEASURED DISTANCES ARE GRID.  
COMBINED SCALE FACTOR: .99972739 CALCULATED FROM THE C. 1/4 CORNER OF SECTION 24, T2N, R64W.  
OPERATOR: PRESTON KUNTSEN / PDOP = 1.6.
- SEE ADDENDUM TO WELL LOCATION CERTIFICATE FOR EXISTING IMPROVEMENTS WITHIN 500' OF THE WELL PAD.
- WELL FOOTAGES ARE MEASURED AT RIGHT ANGLES TO THE SECTION LINES.
- THE BOTTOM OF HOLE BEARS N00°54'46"W, 9596' FROM THE LANDING POINT.

### WELL PAD - ARNOLD 02N-64W-24

BOYD 24-2H  
WELL LOCATION CERTIFICATE  
1441' FSL & 2275' FWL NESW (SURFACE)  
460' FSL & 648' FWL SWSW (LANDING POINT)  
LOCATED IN SECTION 24  
460' FNL & 648' FWL NWNW (BOTTOM)  
LOCATED IN SECTION 13  
T2N, R64W, 6TH P.M.  
WELD COUNTY, COLORADO




5950 Cedar Springs Road, Suite 200  
Dallas, Texas 75235



**CONSULTING, LLC**  
SHERIDAN OFFICE  
1095 Saberton Avenue  
Sheridan, Wyoming 82801  
Phone 307-674-0609  
LOVELAND OFFICE  
1635 Foxtrail Drive, Suite 204  
Loveland, Colorado 80538  
Phone 970-776-4331

DRAFTED BY:	GLK	CHECKED BY:	JRS	SHEET NO:
DATE DRAFTED:	10/30/17	DATE SURVEYED:	9/29/17	1
REVISED:		FILE NAME:	17-138	1 OF 2

# T2N, R64W

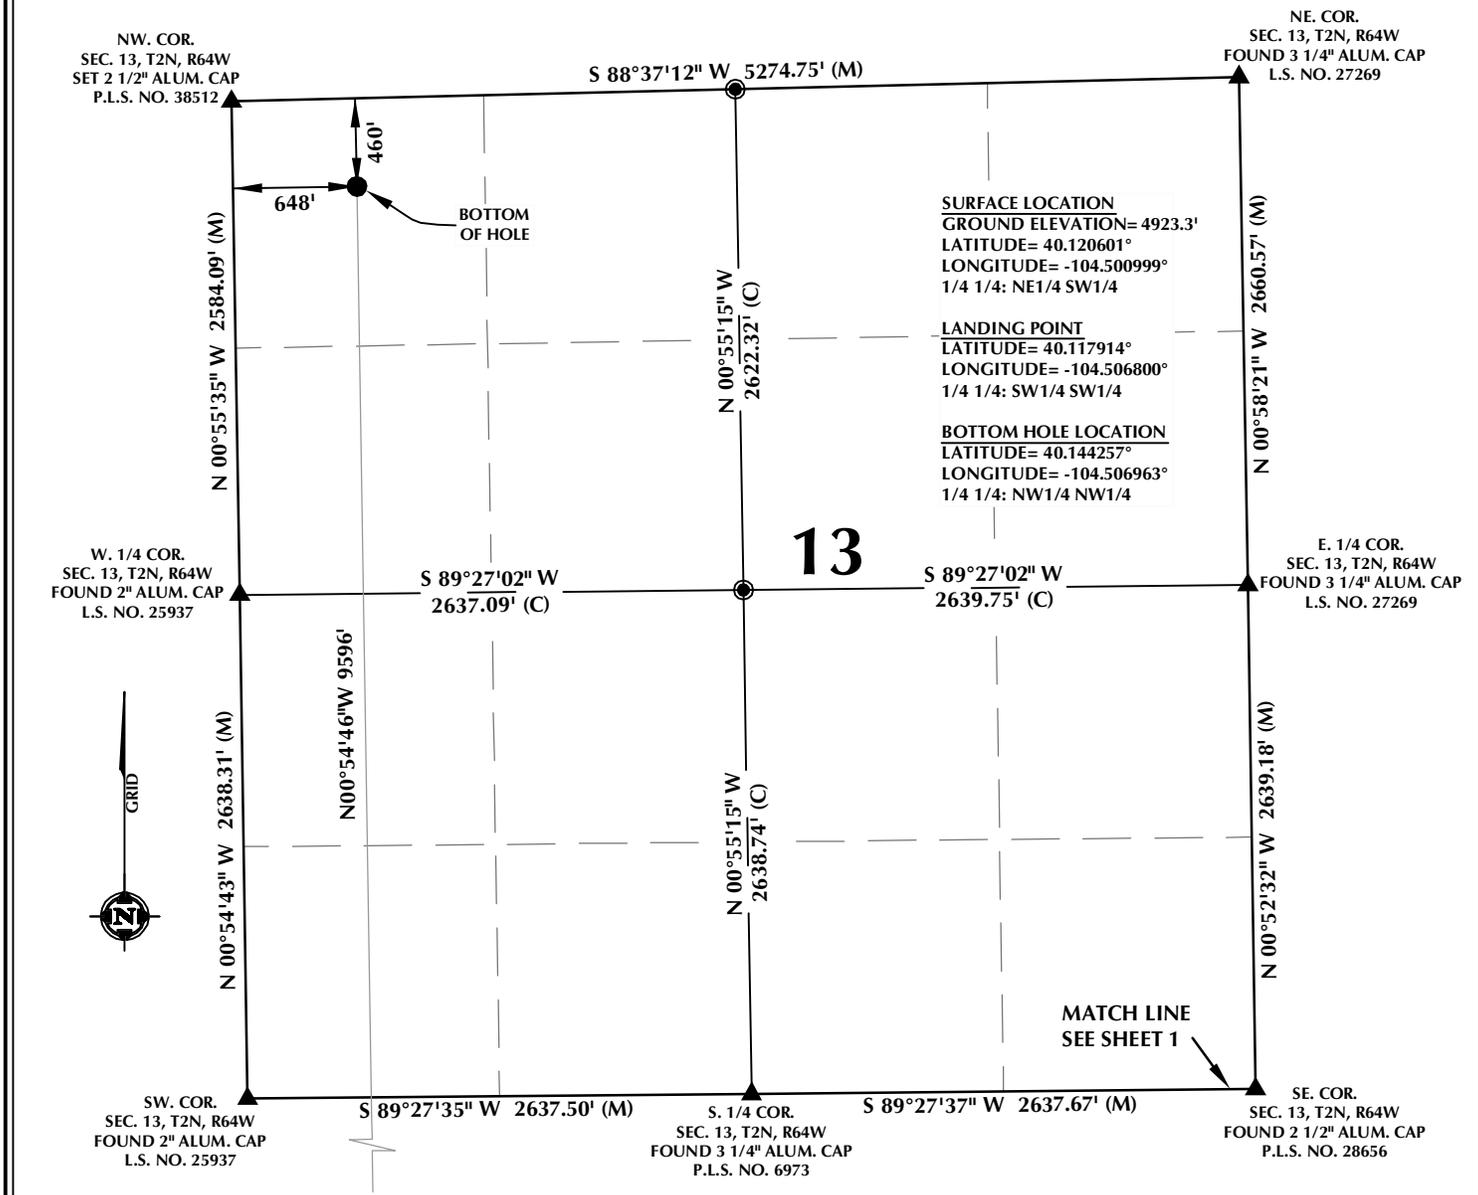

### CERTIFICATE OF SURVEYOR:


THIS IS TO CERTIFY THAT THE ABOVE PLAT WAS PREPARED FROM FIELD NOTES OF ACTUAL SURVEY MADE BY ME OR UNDER MY SUPERVISION AND THAT THE SAME ARE TRUE AND CORRECT TO THE BEST OF MY KNOWLEDGE AND BELIEF. THIS CERTIFICATE DOES NOT REPRESENT A LAND SURVEY PLAT OR IMPROVEMENT SURVEY PLAT AS DEFINED BY C.R.S. 38-51-302 AND CANNOT BE RELIED UPON TO DETERMINE OWNERSHIP.

*John R. Slaugh*  
**JOHN R. SLAUGH**  
 PROFESSIONAL LAND SURVEYOR  
 COLORADO REGISTRATION NUMBER 38230

**NOTICE:**  
 ACCORDING TO COLORADO STATE LAW YOU MUST COMMENCE ANY LEGAL ACTION BASED UPON ANY DEFECT IN THIS SURVEY WITHIN THREE YEARS AFTER YOU FIRST DISCOVER SUCH DEFECT. IN NO EVENT MAY ANY ACTION BASED UPON ANY DEFECT IN THIS SURVEY BE COMMENCED MORE THAN TEN YEARS FROM THE DATE ON THE CERTIFICATION SHOWN HEREON.

### WELL DISTANCES:

**BUILDING:** ±708' SE  
**BUILDING UNIT:** ±963' SE  
**PUBLIC ROAD:** ±306' NW  
**ABOVE GROUND UTILITY:** ±1277' SE  
**RAILROAD:** ±1475' SE  
**PROPERTY LINE:** ±240' NW  
**HIGH OCCUPANCY BUILDING UNIT:** ±4073' SW  
**DESIGNATED OUTSIDE ACTIVITY AREA:** 5280'+

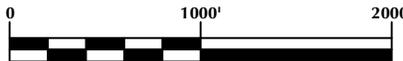

SCALE: 1" = 1000'

### NOTES:

- ▲ INDICATES SECTION CORNER.
- INDICATES CALCULATED CORNER.
- ELEVATION BASED ON NAVD88 (GEOID12B).
- BASIS OF BEARING DERIVED FROM COLORADO COORDINATE SYSTEM OF 1983 NORTH ZONE.
- ALL MEASURED DISTANCES ARE GRID.  
COMBINED SCALE FACTOR: .99972739 CALCULATED FROM THE C. 1/4 CORNER OF SECTION 24, T2N, R64W.  
OPERATOR: PRESTON KUNTSEN / PDOP = 1.6.
- SEE ADDENDUM TO WELL LOCATION CERTIFICATE FOR EXISTING IMPROVEMENTS WITHIN 500' OF THE WELL PAD.
- WELL FOOTAGES ARE MEASURED AT RIGHT ANGLES TO THE SECTION LINES.
- THE BOTTOM OF HOLE BEARS N00°54'46"W, 9596' FROM THE LANDING POINT.

### WELL PAD - ARNOLD 02N-64W-24

BOYD 24-2H  
 WELL LOCATION CERTIFICATE  
 1441' FSL & 2275' FWL NESW (SURFACE)  
 460' FSL & 648' FWL SWSW (LANDING POINT)  
 LOCATED IN SECTION 24  
 460' FSL & 648' FWL NWNW (BOTTOM)  
 LOCATED IN SECTION 13  
 T2N, R64W, 6TH P.M.  
 WELD COUNTY, COLORADO



5950 Cedar Springs Road, Suite 200  
 Dallas, Texas 75235



**CONSULTING, LLC**  
 SHERIDAN OFFICE: 1095 Saberton Avenue, Sheridan, Wyoming 82801, Phone 307-674-0609  
 LOVELAND OFFICE: 1635 Foxtrail Drive, Suite 204, Loveland, Colorado 80538, Phone 970-776-4331

DRAFTED BY: GLK	CHECKED BY: JRS	SHEET NO: <b>2</b> 2 OF 2
DATE DRAFTED: 10/30/17	DATE SURVEYED: 9/29/17	
REVISED:	FILE NAME: 17-138	