


T2N, R64W

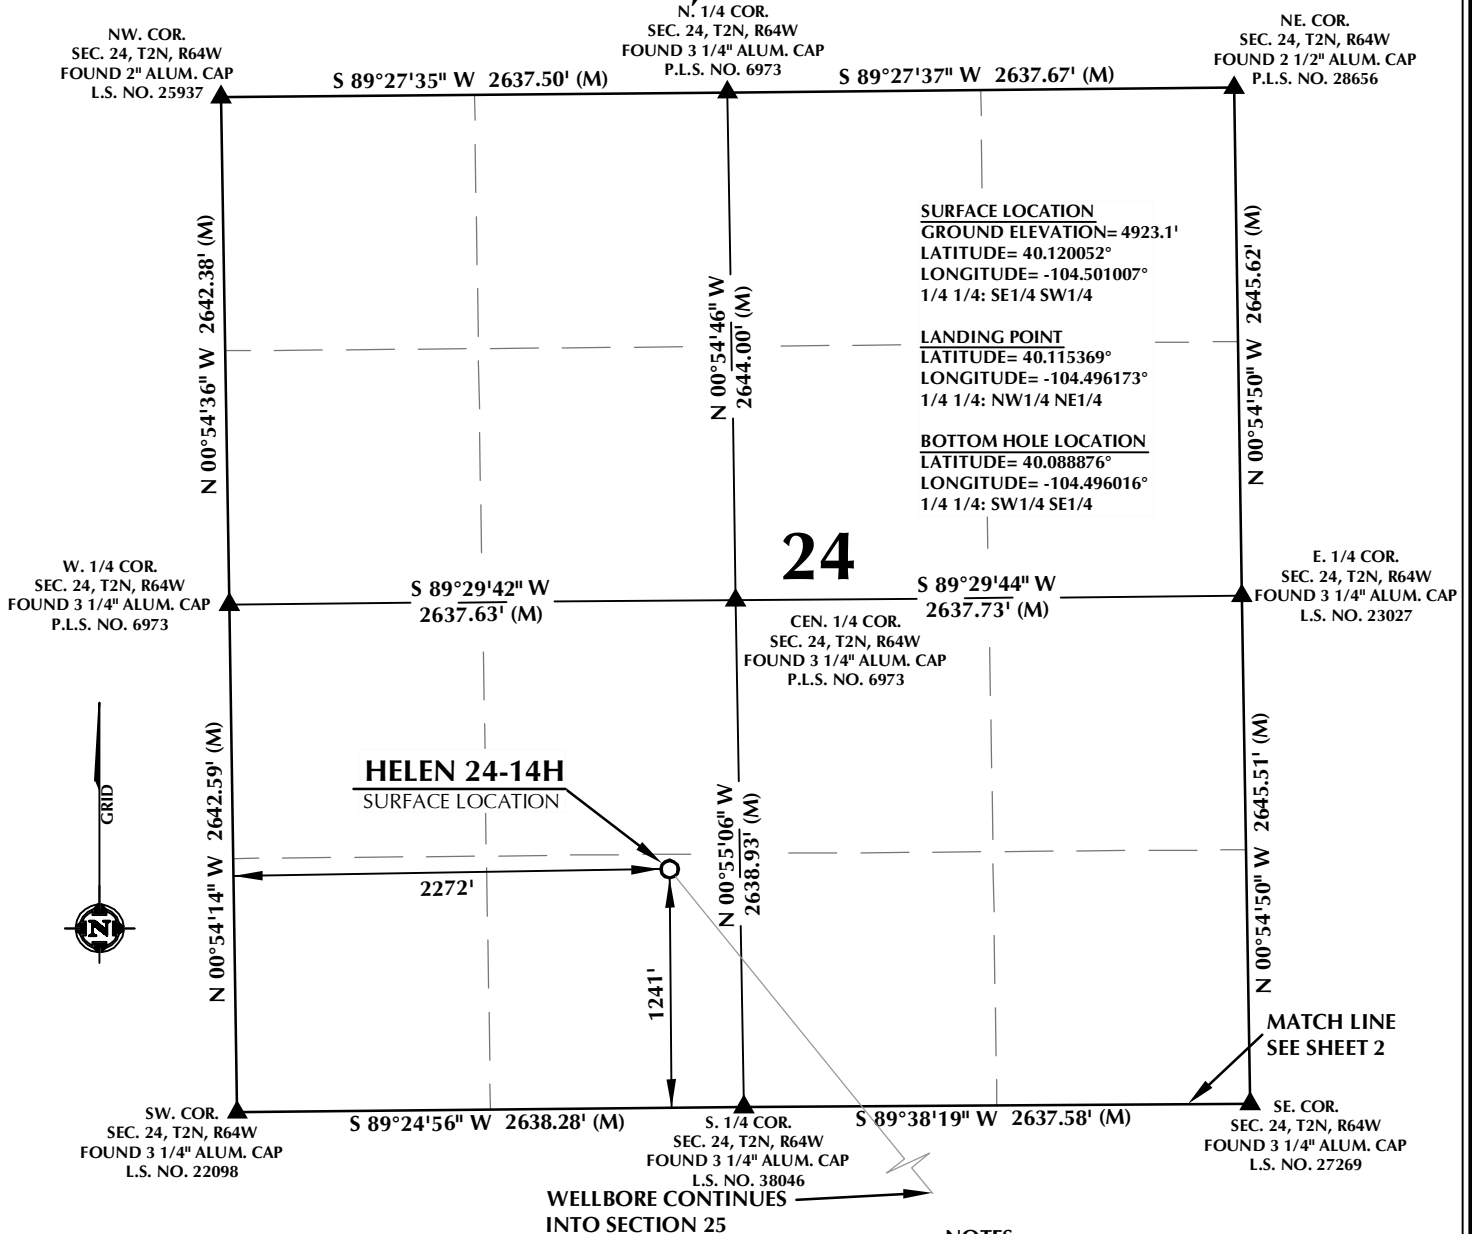

CERTIFICATE OF SURVEYOR:

THIS IS TO CERTIFY THAT THE ABOVE PLAT WAS PREPARED FROM FIELD NOTES OF ACTUAL SURVEY MADE BY ME OR UNDER MY SUPERVISION AND THAT THE SAME ARE TRUE AND CORRECT TO THE BEST OF MY KNOWLEDGE AND BELIEF. THIS CERTIFICATE DOES NOT REPRESENT A LAND SURVEY PLAT OR IMPROVEMENT SURVEY PLAT AS DEFINED BY C.R.S. 38-51-302 AND CANNOT BE RELIED UPON TO DETERMINE OWNERSHIP.

John R. Slaugh
JOHN R. SLAUGH
 PROFESSIONAL LAND SURVEYOR
 COLORADO REGISTRATION NUMBER 13230


NOTICE:
 ACCORDING TO COLORADO STATE LAW YOU MUST COMMENCE ANY LEGAL ACTION BASED UPON ANY DEFECT IN THIS SURVEY WITHIN THREE YEARS AFTER YOU FIRST DISCOVER SUCH DEFECT. IN NO EVENT MAY ANY ACTION BASED UPON ANY DEFECT IN THIS SURVEY BE COMMENCED MORE THAN TEN YEARS FROM THE DATE ON THE CERTIFICATION SHOWN HEREON.

WELL DISTANCES:

BUILDING: ±574' SE
 BUILDING UNIT: ±801' SE
 PUBLIC ROAD: ±463' NW
 ABOVE GROUND UTILITY: ±1095' SE
 RAILROAD: ±1293' SE
 PROPERTY LINE: ±366' NW
 HIGH OCCUPANCY BUILDING UNIT: ±3893' SW
 DESIGNATED OUTSIDE ACTIVITY AREA: 5280'+

NOTES:

- ▲ INDICATES SECTION CORNER.
- INDICATES CALCULATED CORNER.
- ELEVATION BASED ON NAVD88 (GEOID12B).
- BASIS OF BEARING DERIVED FROM COLORADO COORDINATE SYSTEM OF 1983 NORTH ZONE.
- ALL MEASURED DISTANCES ARE GRID.
 COMBINED SCALE FACTOR: .99972739 CALCULATED FROM THE C. 1/4 CORNER OF SECTION 24, T2N, R64W.
 OPERATOR: PRESTON KUNTSEN / PDOP = 2.3.
- SEE ADDENDUM TO WELL LOCATION CERTIFICATE FOR EXISTING IMPROVEMENTS WITHIN 500' OF THE WELL PAD.
- WELL FOOTAGES ARE MEASURED AT RIGHT ANGLES TO THE SECTION LINES.
- THE BOTTOM OF HOLE BEARS S00°54'35"E, 9651' FROM THE LANDING POINT.

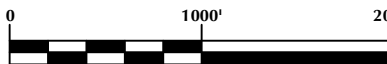

SCALE: 1" = 1000'

WELL PAD - ARNOLD 02N-64W-24

HELEN 24-14H
 WELL LOCATION CERTIFICATE
 1241' FSL & 2272' FWL SESW (SURFACE)
 LOCATED IN SECTION 24
 460' FNL & 1658' FEL NWNE (LANDING POINT)
 LOCATED IN SECTION 25
 460' FSL & 1658' FEL SWSE (BOTTOM)
 LOCATED IN SECTION 36
 T2N, R64W, 6TH P.M.
 WELD COUNTY, COLORADO



5950 Cedar Springs Road, Suite 200
 Dallas, Texas 75235




CONSULTING, LLC


SHERIDAN OFFICE
 1095 Saberton Avenue
 Sheridan, Wyoming 82801
 Phone 307-674-0609

LOVELAND OFFICE
 1635 Foxtrail Drive, Suite 204
 Loveland, Colorado 80538
 Phone 970-776-4331

| | | | | |
|---------------|----------|----------------|---------|-----------|
| DRAFTED BY: | GLK | CHECKED BY: | JRS | SHEET NO: |
| DATE DRAFTED: | 10/30/17 | DATE SURVEYED: | 9/29/17 | 1 |
| REVISED: | | FILE NAME: | 17-138 | 1 OF 3 |

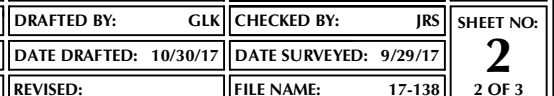

T2N, R64W

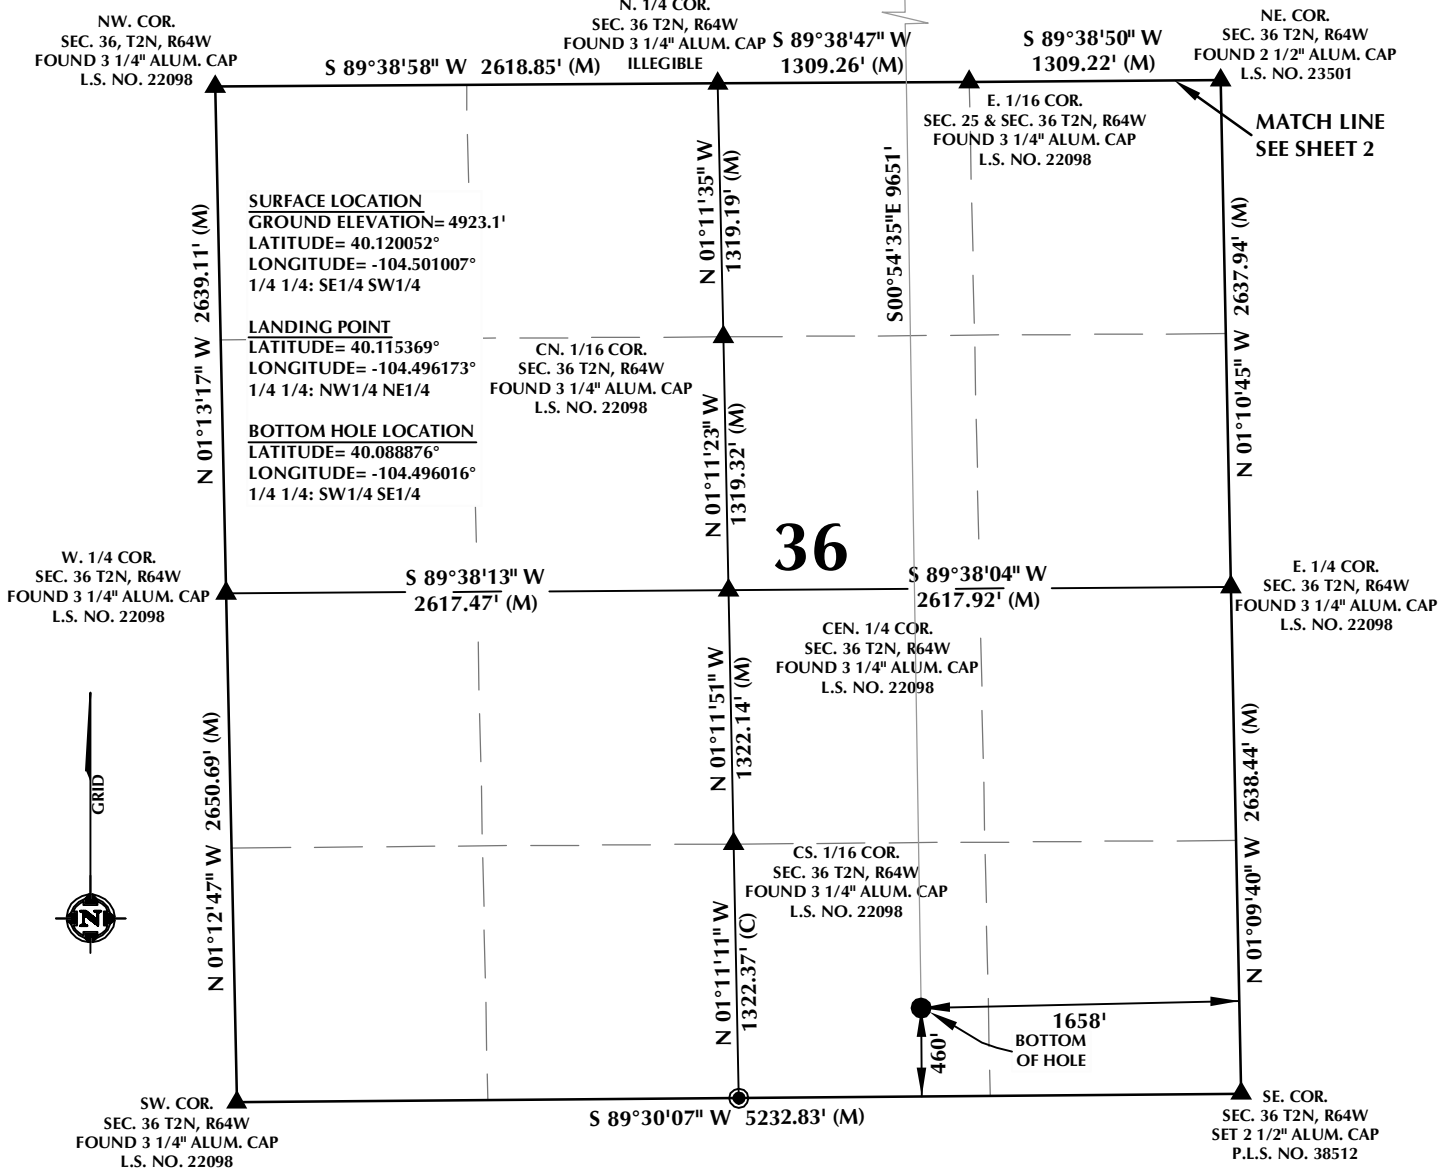

CERTIFICATE OF SURVEYOR:

THIS IS TO CERTIFY THAT THE ABOVE PLAT WAS PREPARED FROM FIELD NOTES OF ACTUAL SURVEY MADE BY ME OR UNDER MY SUPERVISION AND THAT THE SAME ARE TRUE AND CORRECT TO THE BEST OF MY KNOWLEDGE AND BELIEF. THIS CERTIFICATE DOES NOT REPRESENT A LAND SURVEY PLAT OR IMPROVEMENT SURVEY PLAT AS DEFINED BY C.R.S. 38-51-302 AND CANNOT BE RELIED UPON TO DETERMINE OWNERSHIP.

John R. Slaugh
 JOHN R. SLAUGH
 PROFESSIONAL LAND SURVEYOR
 COLORADO REGISTRATION NUMBER 13230

NOTICE:
 ACCORDING TO COLORADO STATE LAW YOU MUST COMMENCE ANY LEGAL ACTION BASED UPON ANY DEFECT IN THIS SURVEY WITHIN THREE YEARS AFTER YOU FIRST DISCOVER SUCH DEFECT. IN NO EVENT MAY ANY ACTION BASED UPON ANY DEFECT IN THIS SURVEY BE COMMENCED MORE THAN TEN YEARS FROM THE DATE ON THE CERTIFICATION SHOWN HEREON.

WELL DISTANCES:

BUILDING: ±574' SE
 BUILDING UNIT: ±801' SE
 PUBLIC ROAD: ±463' NW
 ABOVE GROUND UTILITY: ±1095' SE
 RAILROAD: ±1293' SE
 PROPERTY LINE: ±366' NW
 HIGH OCCUPANCY BUILDING UNIT: ±3893' SW
 DESIGNATED OUTSIDE ACTIVITY AREA: 5280'+



SCALE: 1" = 1000'

WELL PAD - ARNOLD 02N-64W-24

HELEN 24-14H
 WELL LOCATION CERTIFICATE
 1241' FSL & 2272' FWL SESW (SURFACE)
 LOCATED IN SECTION 24
 460' FNL & 1658' FEL NWNE (LANDING POINT)
 LOCATED IN SECTION 25
 460' FSL & 1658' FEL SWSE (BOTTOM)
 LOCATED IN SECTION 36
 T2N, R64W, 6TH P.M.
 WELD COUNTY, COLORADO



5950 Cedar Springs Road, Suite 200
 Dallas, Texas 75235



CONSULTING, LLC

SHERIDAN OFFICE
 1095 Saberton Avenue
 Sheridan, Wyoming 82801
 Phone 307-674-0609

LOVELAND OFFICE
 1635 Foxtrail Drive, Suite 204
 Loveland, Colorado 80538
 Phone 970-776-4331

| | | | | |
|---------------|----------|----------------|---------|-----------|
| DRAFTED BY: | GLK | CHECKED BY: | JRS | SHEET NO: |
| DATE DRAFTED: | 10/30/17 | DATE SURVEYED: | 9/29/17 | 3 |
| REVISED: | | FILE NAME: | 17-138 | 3 OF 3 |