

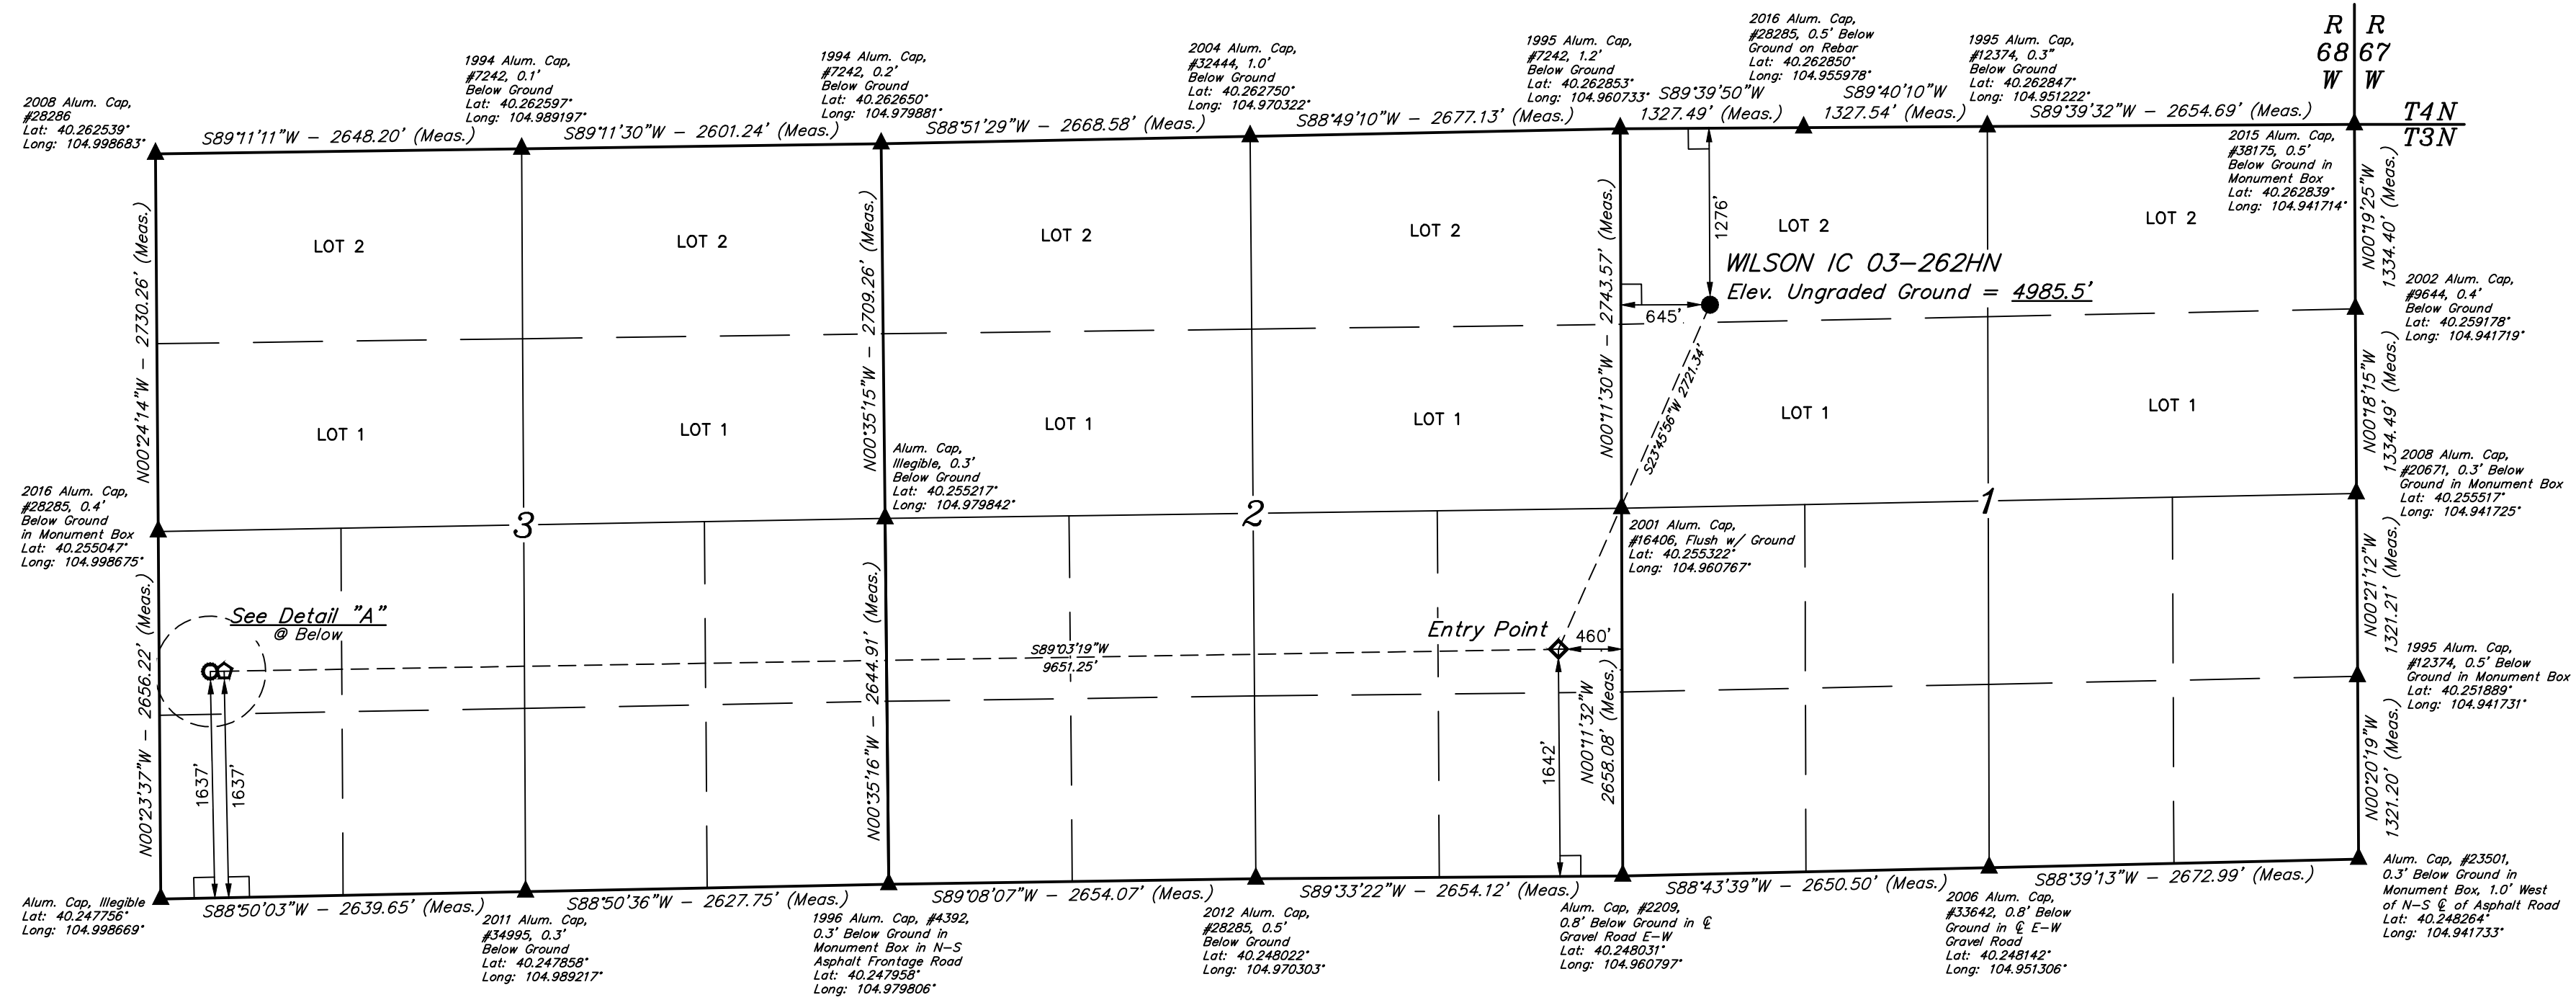


WILSON IC 03-262HN
NW 1/4 NW 1/4, SECTION 1, T3N, R68W, 6th P.M.
WELD COUNTY, COLORADO

BASIS OF BEARINGS
BASIS OF ELEVATION
USGS COOPERATIVE BASE NETWORK CONTROL STATION,
DESIGNATION 'VERMILYEA'. NGS DATA SHEET LISTS THE NAVD
88 ELEVATION AS BEING 5026 FEET.

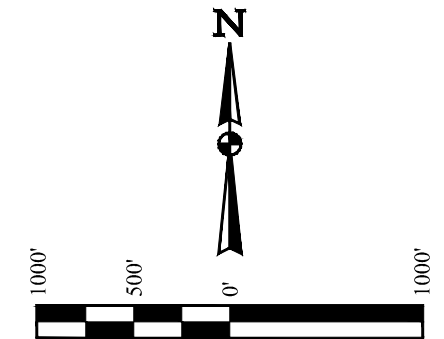

LINE TABLE		
LINE	DIRECTION	LENGTH
L1	S88°50'03\"/>	

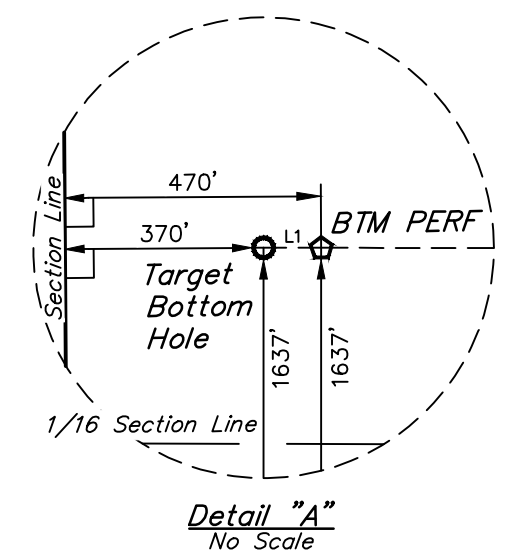

CERTIFICATE OF REGISTRATION
THIS IS TO CERTIFY THAT THE ABOVE SURVEY WAS MADE BY ME OR UNDER MY SUPERVISION AND THAT THE SAME ARE TRUE AND CORRECT TO THE BEST OF MY KNOWLEDGE AND BELIEF.
ZANE BULLARD, G.W.
REGISTERED LAND SURVEYOR
REGISTRATION NO. 28285
STATE OF COLORADO
17

REV: 3 10-05-17 K.B. (BTM PERF ADD & TBH CHANGE)

- LEGEND:
- = 90° SYMBOL
 - = PROPOSED WELLHEAD
 - ◆ = ENTRY POINT
 - = BTM PERF.
 - = TARGET BOTTOM HOLE
 - ▲ = SECTION CORNERS LOCATED. (NAD 83)

PDOP = 1.9

NAD 83 (SURFACE LOCATION)	NAD 83 (ENTRY POINT)	NAD 83 (BTM PERF)	NAD 83 (TARGET BOTTOM HOLE)
LATITUDE = 40°15'33.65" (40.259347)	LATITUDE = 40°15'09.12" (40.252533)	LATITUDE = 40°15'08.16" (40.252267)	LATITUDE = 40°15'08.15" (40.252264)
LONGITUDE = 104°57'30.38" (104.958439)	LONGITUDE = 104°57'44.73" (104.962425)	LONGITUDE = 104°59'49.16" (104.996989)	LONGITUDE = 104°59'50.45" (104.997347)
NAD 27 (SURFACE LOCATION)	NAD 27 (ENTRY POINT)	NAD 27 (BTM PERF)	NAD 27 (TARGET BOTTOM HOLE)
LATITUDE = 40°15'33.71" (40.259364)	LATITUDE = 40°15'09.18" (40.252550)	LATITUDE = 40°15'08.22" (40.252283)	LATITUDE = 40°15'08.21" (40.252281)
LONGITUDE = 104°57'28.46" (104.957906)	LONGITUDE = 104°57'42.81" (104.961892)	LONGITUDE = 104°59'47.24" (104.996456)	LONGITUDE = 104°59'48.53" (104.996814)

UWELLS, LLC
Corporate Office * 85 South 200 East
Vernal, UT 84078 * (435) 789-1017

SURVEYED BY ZANE BULLARD, G.W. 04-11-16 SCALE
DRAWN BY M.F.D. 07-21-16 1" = 1000'

WELL LOCATION PLAT