


# T6N, R66W

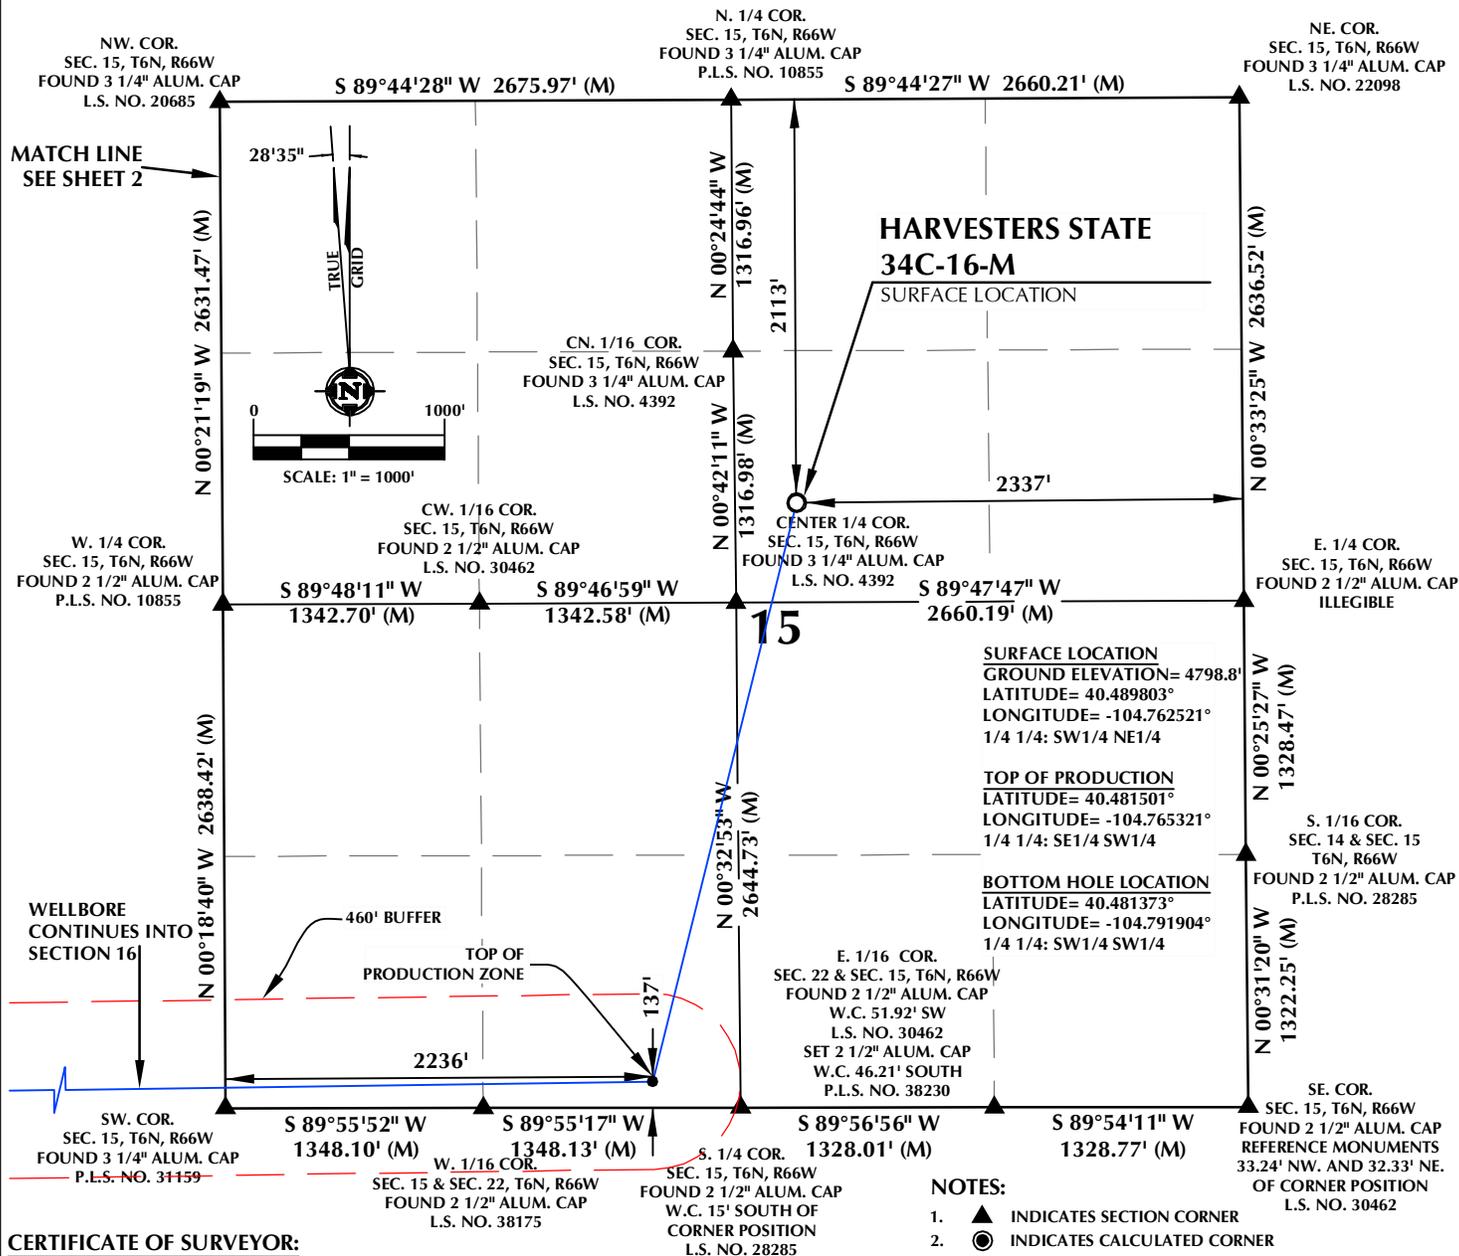

**SURFACE LOCATION**  
 GROUND ELEVATION= 4798.8'  
 LATITUDE= 40.489803°  
 LONGITUDE= -104.762521°  
 1/4 1/4: SW1/4 NE1/4

**TOP OF PRODUCTION**  
 LATITUDE= 40.481501°  
 LONGITUDE= -104.765321°  
 1/4 1/4: SE1/4 SW1/4

**BOTTOM HOLE LOCATION**  
 LATITUDE= 40.481373°  
 LONGITUDE= -104.791904°  
 1/4 1/4: SW1/4 SW1/4

- NOTES:**
- ▲ INDICATES SECTION CORNER
  - INDICATES CALCULATED CORNER
  - DRAWING LATITUDE AND LONGITUDE COORDINATES ARE NAD 83 (2011)(EPOCH2010)
  - ELEVATION BASED ON NAVD88 (GEOID12B)
  - BASIS OF BEARING DERIVED FROM COLORADO COORDINATE SYSTEM OF 1983 NORTH ZONE.
  - ALL MEASURED DISTANCES ARE GRID. COMBINED SCALE FACTOR: .99974077 CALCULATED FROM THE W. 1/4 CORNER OF SECTION 15, T6N, R66W
  - OPERATOR: TRAVIS HOLLAND / PDOP = 1.4
  - SEE ADDENDUM TO WELL LOCATION CERTIFICATE FOR EXISTING IMPROVEMENTS WITHIN 500' OF THE WELL PAD.
  - WELL FOOTAGES ARE MEASURED AT RIGHT ANGLES TO THE SECTION LINES.
  - THE BOTTOM OF HOLE BEARS S89°10'18"W, 7395' FROM THE TOP OF PRODUCTION ZONE.

**CERTIFICATE OF SURVEYOR:**

THIS IS TO CERTIFY THAT THE ABOVE PLAT WAS PREPARED FROM FIELD NOTES OF ACTUAL SURVEYS MADE BY ME OR UNDER MY SUPERVISION AND THAT THE SAME ARE TRUE AND CORRECT TO THE BEST OF MY KNOWLEDGE AND BELIEF. THIS CERTIFICATE DOES NOT REPRESENT A LAND SURVEY PLAT OR IMPROVEMENT SURVEY PLAT AS DEFINED BY C.R.S. 38-1-102 AND CANNOT BE RELIED UPON TO DETERMINE OWNERSHIP.

*John R. Slaugh*  
 JOHN R. SLAUGH  
 PROFESSIONAL LAND SURVEYOR  
 COLORADO REGISTRATION NUMBER: 38230  
 8/29/17

**NOTICE:**  
 ACCORDING TO COLORADO STATE LAW YOU MAY BE SUBJECT TO LEGAL ACTION BASED UPON ANY DEFECT IN THIS SURVEY WITHIN THREE YEARS AFTER YOU FIRST DISCOVER SUCH DEFECT. IN NO EVENT MAY ANY ACTION BASED UPON ANY DEFECT IN THIS SURVEY BE COMMENCED MORE THAN TEN YEARS FROM THE DATE ON THE CERTIFICATION SHOWN HEREON.

**WELL DISTANCES:**  
 BUILDING: ±1685' SW  
 BUILDING UNIT: ±2011' E  
 HIGH OCCUPANCY BUILDING UNIT: 5280'+  
 DESIGNATED OUTSIDE ACTIVITY AREA: 5280'+  
 PUBLIC ROAD: ±2098' N  
 ABOVE GROUND UTILITY: ±1272' SW  
 RAILROAD: 5280'+  
 PROPERTY LINE: ±324' W

**WELL PAD - HARVESTERS STATE 7-15 PAD**

HARVESTERS STATE 34C-16-M  
 WELL LOCATION CERTIFICATE  
 2113' FNL & 2337' FEL SWNE (SURFACE)  
 137' FSL & 2236' FWL SESW (TOP OF PRODUCTION)  
 LOCATED IN SECTION 15  
 168' FSL & 150' FWL SWSW (BOTTOM)  
 LOCATED IN SECTION 16  
 T6N, R66W, 6TH P.M.  
 WELD COUNTY, COLORADO




**609 CONSULTING, LLC**

SHERIDAN OFFICE: 1095 Saberton Avenue, Sheridan, Wyoming 82801, Phone 307-674-0609  
 LOVELAND OFFICE: 1635 Foxtrail Drive, Suite 204, Loveland, Colorado 80538, Phone 970-776-4331

DRAFTED BY: LMO	CHECKED BY: JRS	SHEET NO: 1
DATE DRAFTED: 7/24/17	DATE SURVEYED: 7/17/17	1
REVISED: 8/29/17	FILE NAME: 17-74	1 OF 2

# T6N, R66W

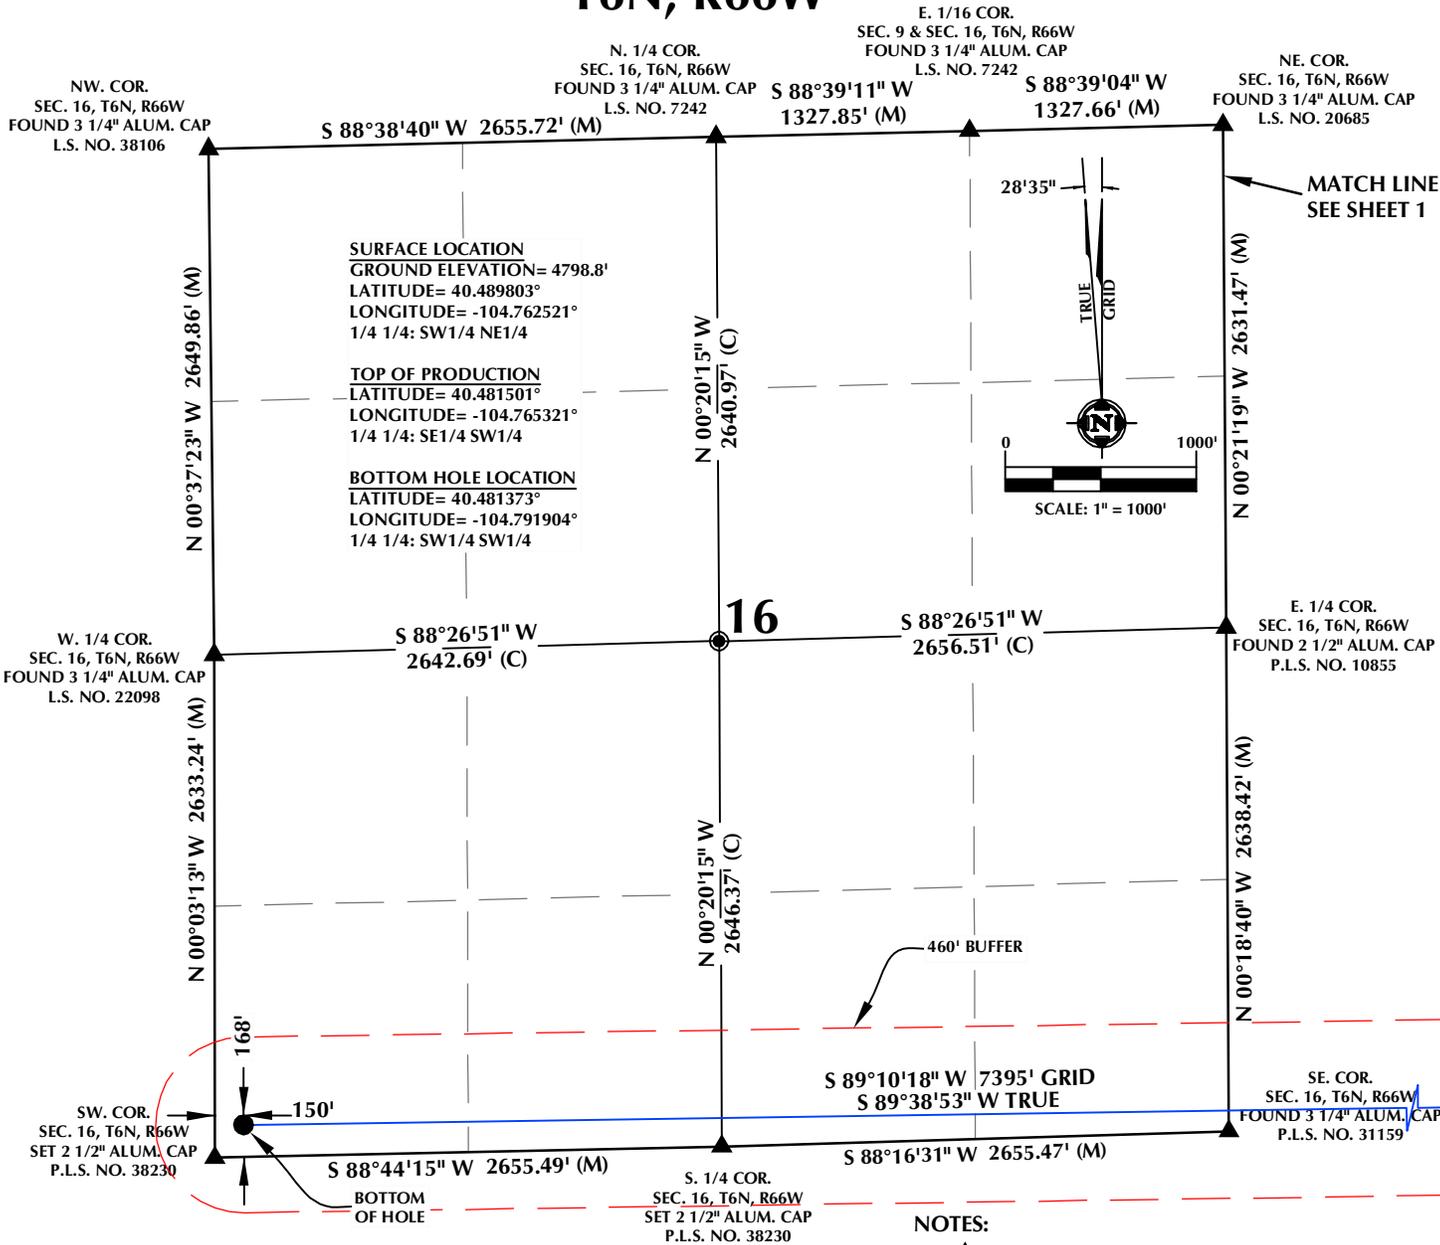

## CERTIFICATE OF SURVEYOR:

THIS IS TO CERTIFY THAT THE ABOVE PLAT WAS PREPARED FROM FIELD NOTES OF ACTUAL SURVEYS MADE BY ME OR UNDER MY SUPERVISION AND THAT THE SAME ARE TRUE AND CORRECT TO THE BEST OF MY KNOWLEDGE AND BELIEF. THIS CERTIFICATE DOES NOT REPRESENT A LAND SURVEY PLAT OR IMPROVEMENT SURVEY PLAT AS DEFINED BY C.R.S. 38-3-102 AND CANNOT BE RELIED UPON TO DETERMINE OWNERSHIP.

*John R. Slaugh*  
 38230  
 8/29/17  
 JOHN R. SLAUGH  
 PROFESSIONAL LAND SURVEYOR  
 COLORADO REGISTRATION NUMBER 38230

**NOTICE:**  
 ACCORDING TO COLORADO STATE LAW YOU MAY COMMENCE LEGAL ACTION BASED UPON ANY DEFECT IN THIS SURVEY WITHIN THREE YEARS AFTER YOU FIRST DISCOVER SUCH DEFECT. IN NO EVENT MAY ANY ACTION BASED UPON ANY DEFECT IN THIS SURVEY BE COMMENCED MORE THAN TEN YEARS FROM THE DATE ON THE CERTIFICATION SHOWN HEREON.

## WELL DISTANCES:

- BUILDING: ±1685' SW
- BUILDING UNIT: ±2011' E
- HIGH OCCUPANCY BUILDING UNIT: 5280'+
- DESIGNATED OUTSIDE ACTIVITY AREA: 5280'+
- PUBLIC ROAD: ±2098' N
- ABOVE GROUND UTILITY: ±1272' SW
- RAILROAD: 5280'+
- PROPERTY LINE: ±324' W

## NOTES:

1. ▲ INDICATES SECTION CORNER
2. ● INDICATES CALCULATED CORNER
3. DRAWING LATITUDE AND LONGITUDE COORDINATES ARE NAD 83 (2011)(EPOCH:2010)
4. ELEVATION BASED ON NAVD88 (GEOID12B)
5. BASIS OF BEARING DERIVED FROM COLORADO COORDINATE SYSTEM OF 1983 NORTH ZONE.
6. ALL MEASURED DISTANCES ARE GRID.  
 COMBINED SCALE FACTOR: .99974077 CALCULATED FROM THE W. 1/4 CORNER OF SECTION 15, T6N, R66W
7. OPERATOR: TRAVIS HOLLAND / PDOP = 1.4
8. SEE ADDENDUM TO WELL LOCATION CERTIFICATE FOR EXISTING IMPROVEMENTS WITHIN 500' OF THE WELL PAD.
9. WELL FOOTAGES ARE MEASURED AT RIGHT ANGLES TO THE SECTION LINES.
10. THE BOTTOM OF HOLE BEARS S89°10'18"W, 7395' FROM THE TOP OF PRODUCTION ZONE.

## WELL PAD - HARVESTERS STATE 7-15 PAD

HARVESTERS STATE 34C-16-M  
 WELL LOCATION CERTIFICATE  
 2113' FNL & 2337' FEL SWNE (SURFACE)  
 137' FSL & 2236' FWL SESW (TOP OF PRODUCTION)  
 LOCATED IN SECTION 15  
 168' FSL & 150' FWL SWSW (BOTTOM)  
 LOCATED IN SECTION 16  
 T6N, R66W, 6TH P.M.  
 WELD COUNTY, COLORADO



**SRC ENERGY**  
 1675 Broadway, Suite 2600  
 Denver, Colorado 80202



## CONSULTING, LLC

**SHERIDAN OFFICE**  
 1095 Saberton Avenue  
 Sheridan, Wyoming 82801  
 Phone 307-674-0609

**LOVELAND OFFICE**  
 1635 Foxtrail Drive, Suite 204  
 Loveland, Colorado 80538  
 Phone 970-776-4331

DRAFTED BY: LMO	CHECKED BY: JRS	SHEET NO: <b>2</b> 2 OF 2
DATE DRAFTED: 7/24/17	DATE SURVEYED: 7/17/17	
REVISED: 8/29/17	FILE NAME: 17-74	