



# GREELEY-ROTHER FEDERAL 13N-2B-L WELL LOCATION CERTIFICATE

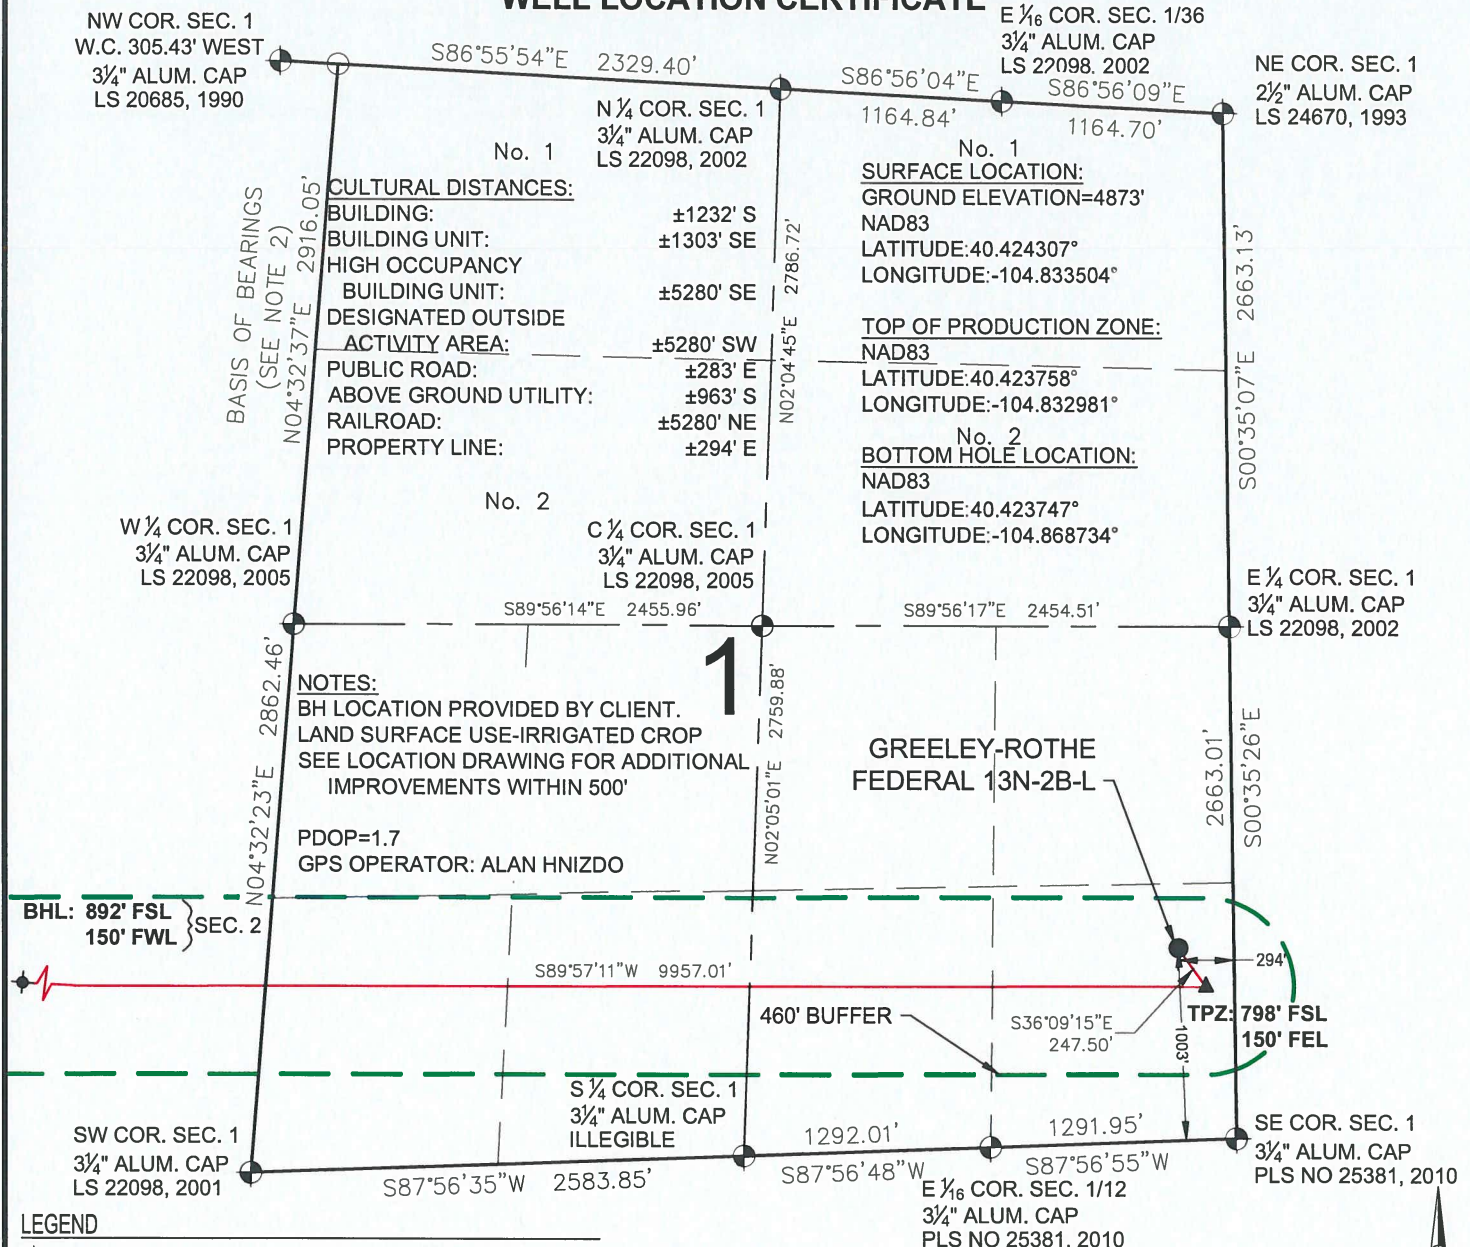

## WELL GREELEY-ROTHER FEDERAL 13N-2B-L TO BE LOCATED 1003' FSL & 294' FEL

I, BRIAN C. RITZ, A LICENSED PROFESSIONAL LAND SURVEYOR IN THE STATE OF COLORADO DO HEREBY CERTIFY TO SRC ENERGY, INC., THAT THE SURVEY AND WELL LOCATION CERTIFICATE SHOWN HEREON WERE DONE BY ME OR UNDER MY DIRECT SUPERVISION AND THAT THE DRAWING SHOWN HEREON ACCURATELY DEPICTS THE PROPOSED LOCATION OF THE WELL. THIS CERTIFICATE DOES NOT REPRESENT A LAND SURVEY PLAT OR IMPROVEMENT SURVEY PLAT AS DEFINED BY C.R.S. 38-51-102 AND CANNOT BE RELIED UPON TO DETERMINE OWNERSHIP.


BRIAN C. RITZ, PLS 38452  
COLORADO LICENSED PROFESSIONAL LAND SURVEYOR  
FOR AND ON BEHALF OF P.F.S., LLC  
d.b.a. ASCENT GEOMATICS SOLUTIONS

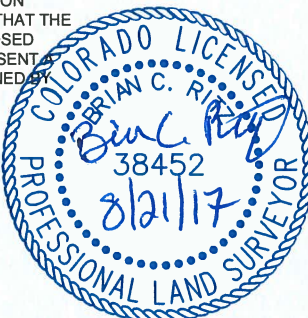

SHEET 1 OF 2

<p>7535 Hilltop Circle Denver, CO 80221 (303) 928-7128 www.ascentgeomatics.com</p>	<b>FIELD DATE:</b> 03-09-17	<b>WELL NAME:</b> GREELEY-ROTHER FEDERAL 13N-2B-L	<b>PREPARED FOR:</b> 
	<b>DRAWING DATE:</b> 08-18-17	<b>SURFACE LOCATION:</b> SE 1/4 SE 1/4 SEC. 1, T5N, R67W, 6TH P.M. WELD COUNTY, COLORADO	
<b>BY:</b> CSG	<b>CHECKED BY:</b> KAD		

# GREELEY-ROTHER FEDERAL 13N-2B-L WELL LOCATION CERTIFICATE

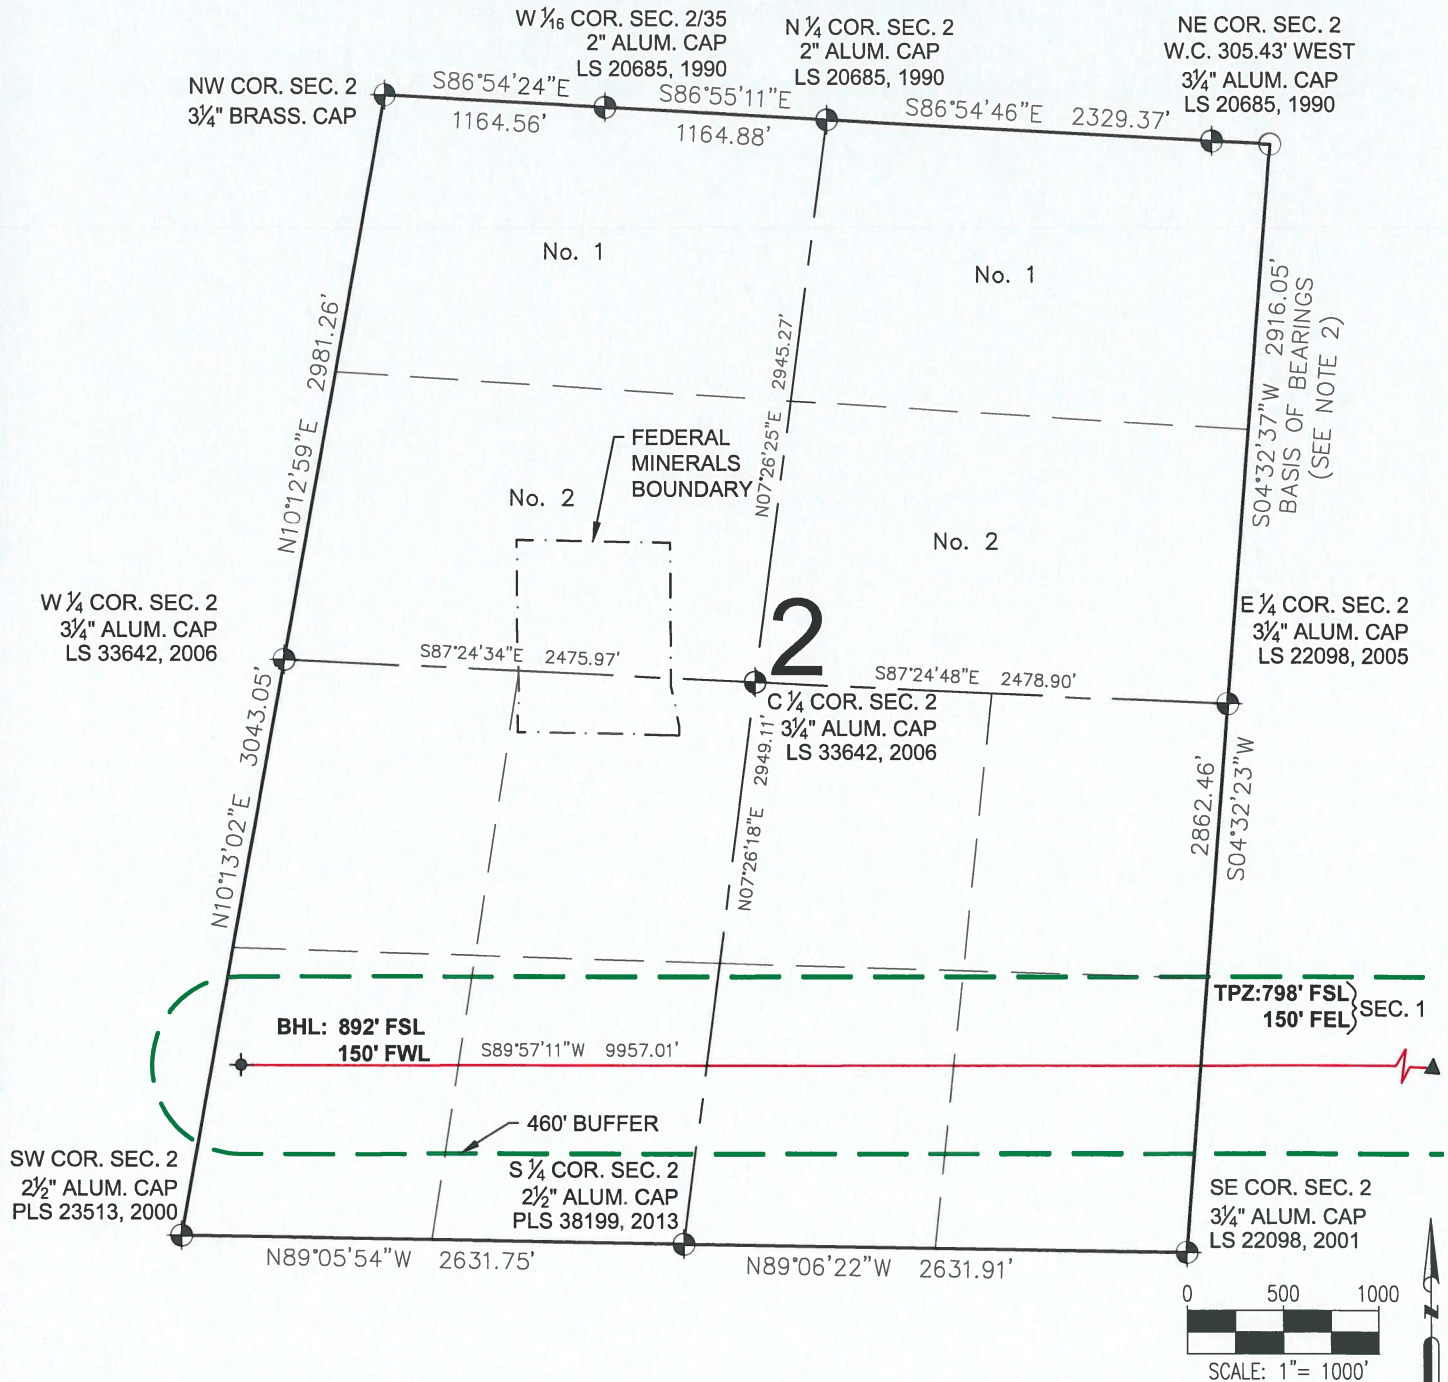

## LEGEND

- = EXISTING MONUMENT
- = CALCULATED POSITION
- = PROPOSED WELL
- ◆ = BOTTOM HOLE
- ▲ = TOP OF PRODUCTION ZONE
- TPZ = TOP OF PRODUCTION ZONE
- BHL = BOTTOM HOLE LOCATION

BRIAN C. RITZ, PLS 38452  
COLORADO LICENSED PROFESSIONAL LAND SURVEYOR  
FOR AND ON BEHALF OF P.F.S., LLC  
d.b.a. ASCENT GEOMATICS SOLUTIONS



SHEET 2 OF 2



FIELD DATE:  
**03-09-17**  
DRAWING DATE:  
**08-18-17**  
BY:  
**CSG**  
CHECKED BY:  
**KAD**

WELL NAME:  
**GREELEY-ROTHER FEDERAL 13N-2B-L**  
SURFACE LOCATION:  
**SE 1/4 SE 1/4 SEC. 1, T5N, R67W, 6TH P.M.**  
**WELD COUNTY, COLORADO**

