


CURRENT CONFIGURATION

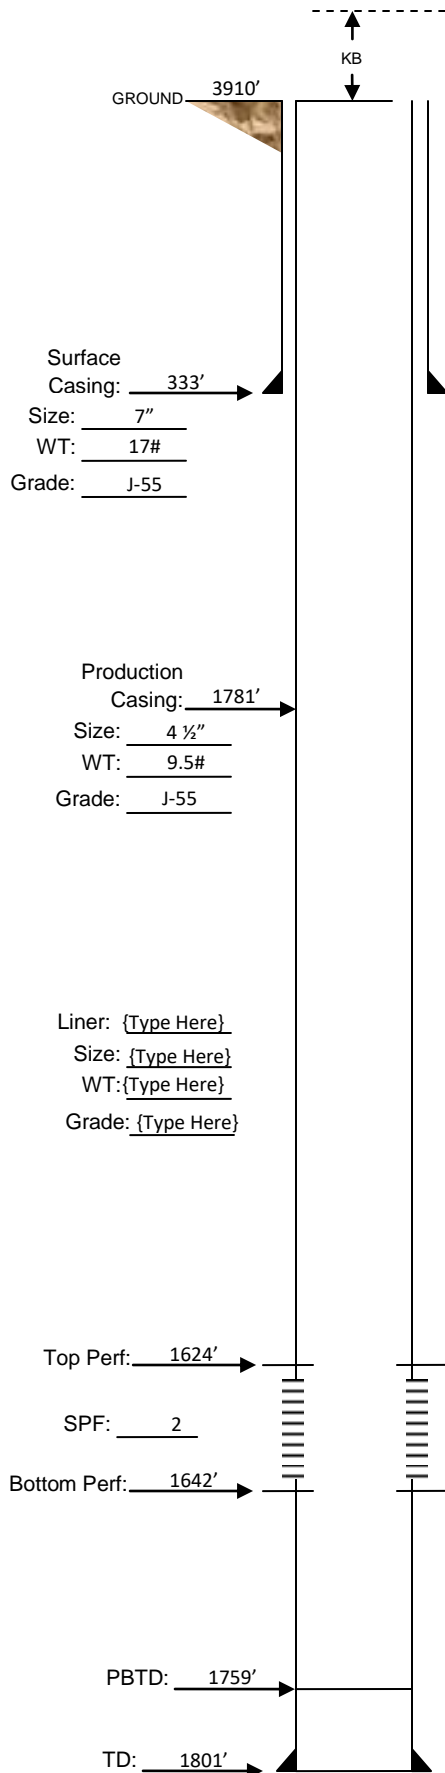

Well: OSMUS C4-24

Location: SWSE Sec. 24-T4S-R44W

County, State: Yuma, CO

Date: 11-28-2017

Co. Supervisor: Roelfs

Lat/Longs: 39.691573 -102.2397