


FINAL P&A WELLBORE DIAGRAM

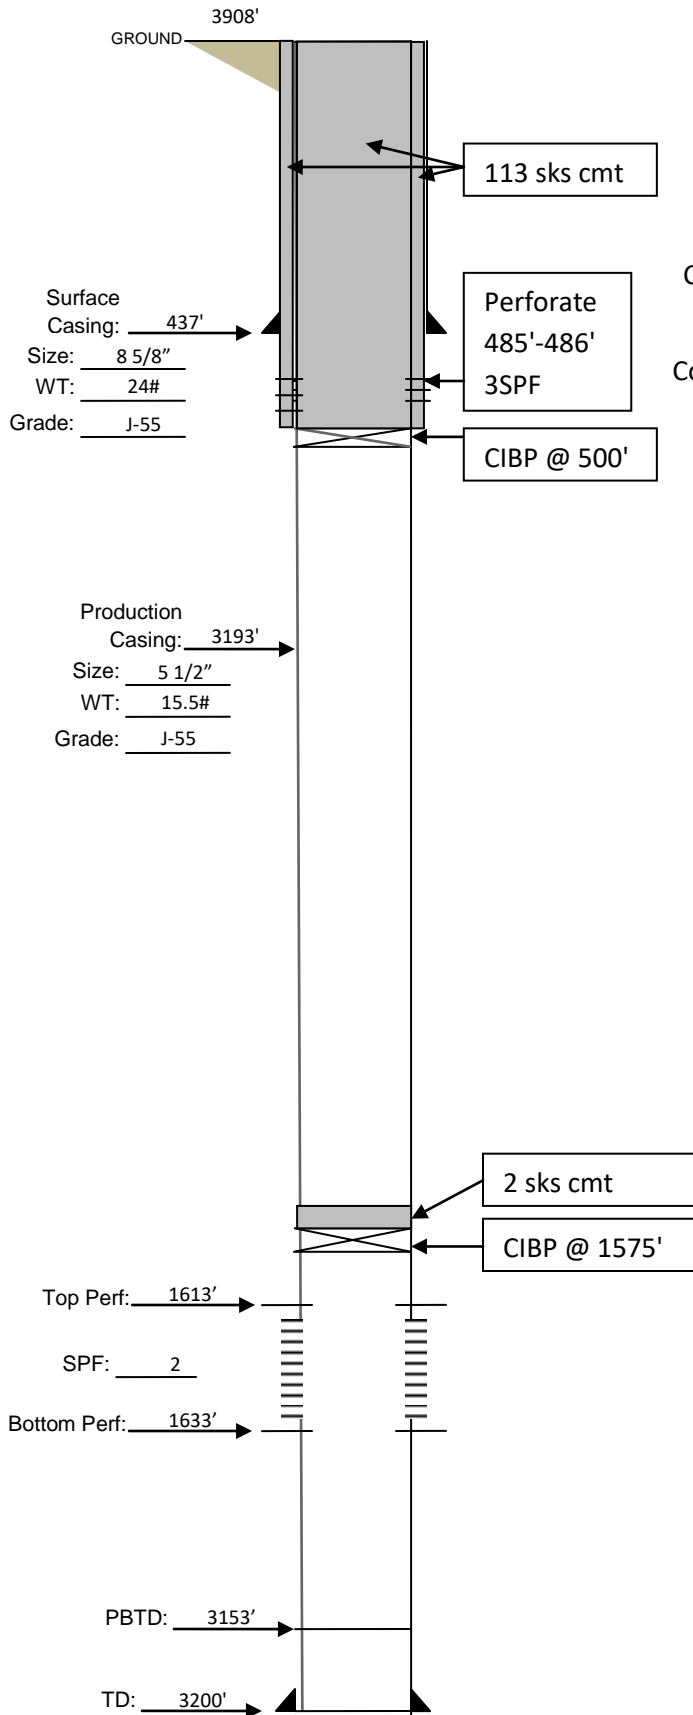

Well: OSMUS 9-24

API: 05-125-07068-00

Location: 2004' FSL & 607' FEL, NESE
Sec. 24, T4S-R44W; ELEV GL 3910'

County, State: Yuma, CO

Date: 11-28-2017

Co. Supervisor: Roelfs

Lat/Longs: 39.693629 / -102.2369