

## Schematic - Selected

Well Name: RBF 08

|  |  |   |                                    |   |   |
|--|--|---|------------------------------------|---|---|
| API<br>0512344440                      | Surface Legal Location<br>SENE 22 6N 67W 6 | Field Name<br>WATTENBERG                | License #                          | State/Province<br>COLORADO                    | Well Configuration Type<br>Horizontal - Liner           |
| Original KB Elevation (ft)<br>4,803.00 | KB-Tubing Head Distance (ft)               | Spud Date Production<br>4/30/2017 22:30 | Rig Release Date<br>5/7/2017 16:00 | PBTD (All) (ftKB)<br>Original Hole - 16,535.0 | Total Depth All (TVD) (ftKB)<br>Original Hole - 7,171.1 |


### Most Recent Job

|                            |  |                                  |                          |                        |
|----------------------------|--|----------------------------------|--------------------------|------------------------|
| Job Category<br>Completion | Primary Job Type<br>Initial Completion | Secondary Job Type<br>Completion | Start Date<br>10/24/2017 | End Date<br>10/29/2017 |
|----------------------------|--|----------------------------------|--------------------------|------------------------|

TD: 16,535.0

Horizontal - Liner - Original Hole, 1/4/2018 10:33:27 AM

Directional schematic (actual)

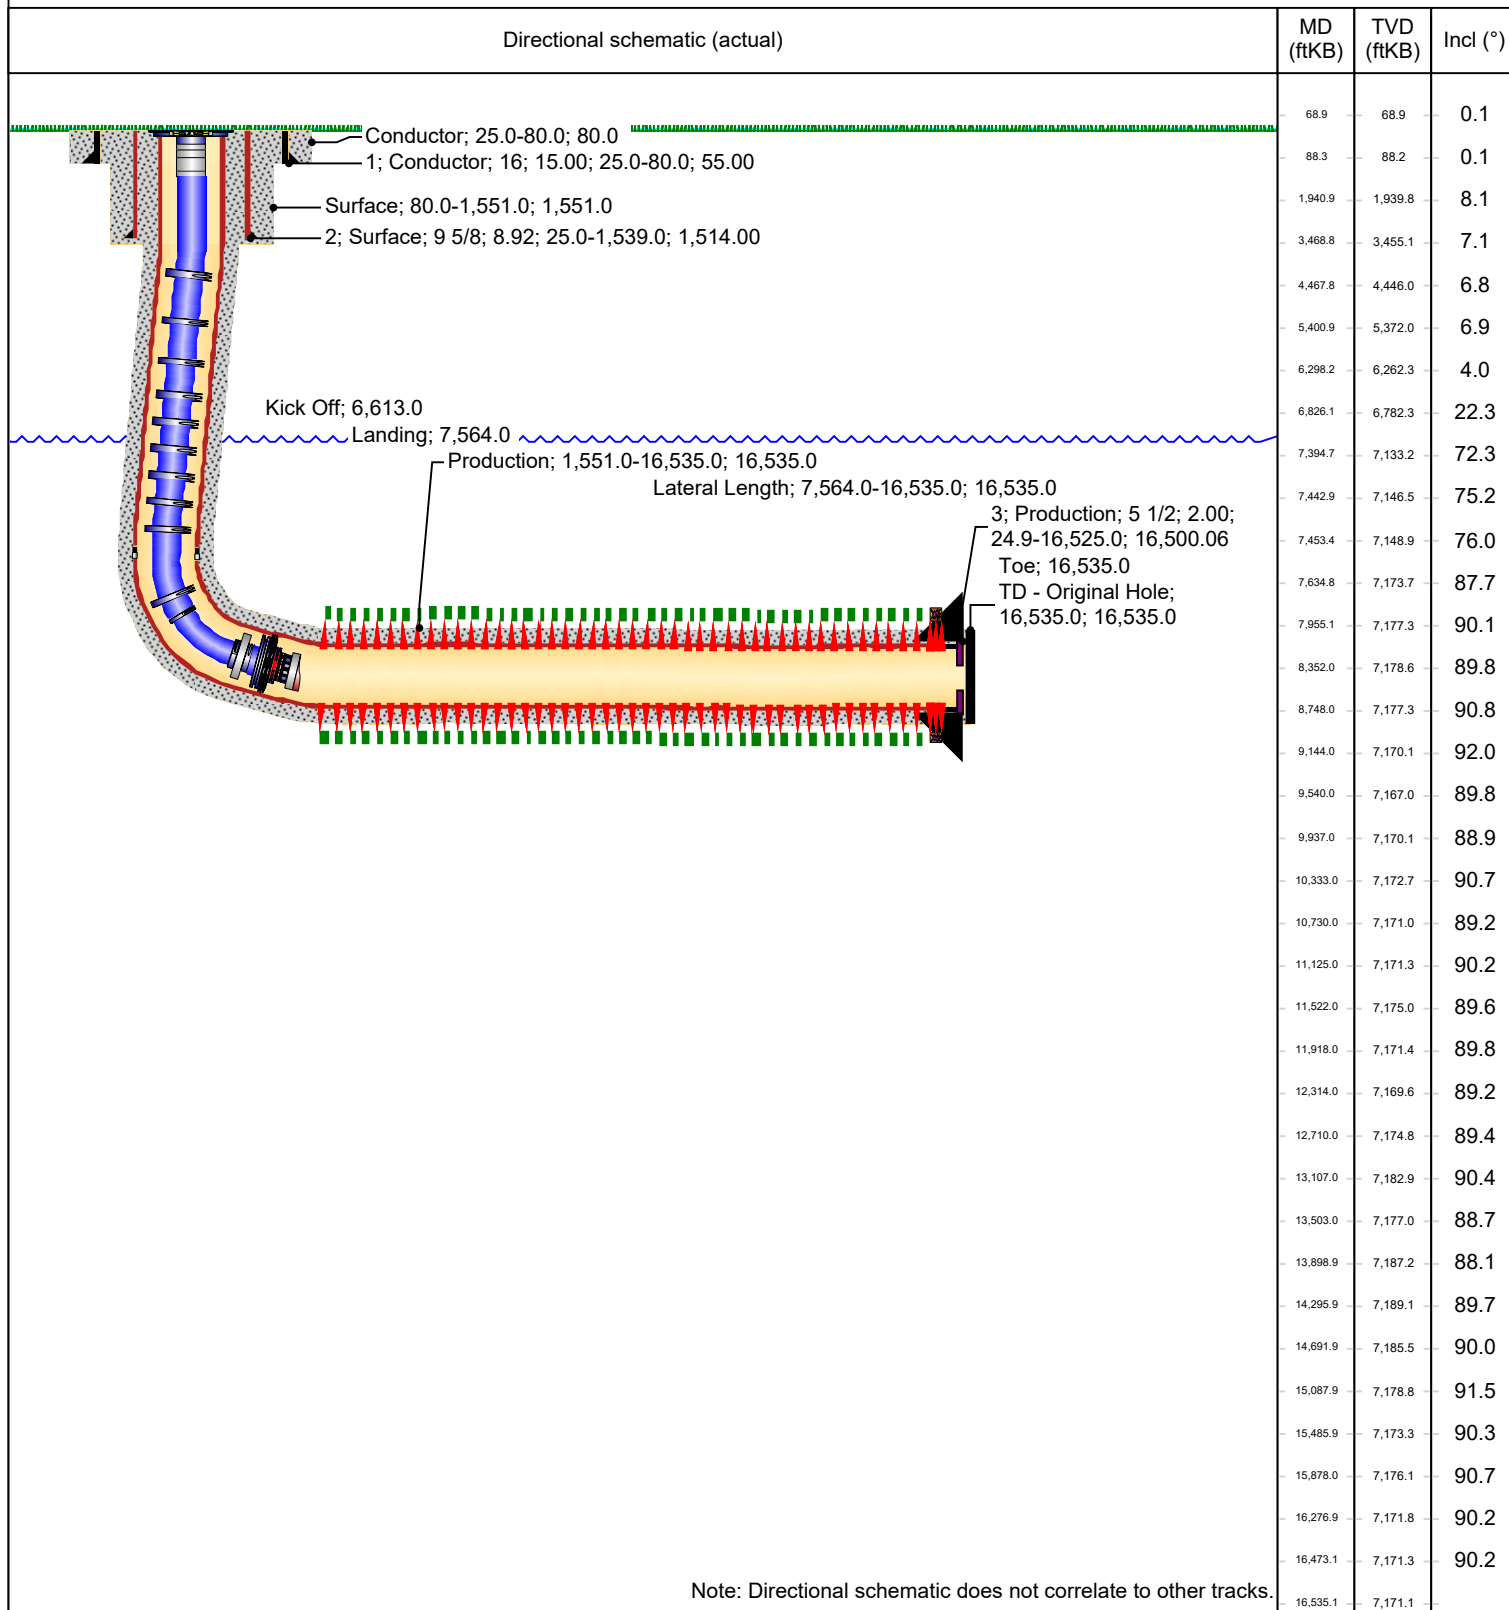

Note: Directional schematic does not correlate to other tracks.