



| | | | | | | | |
|------------------------------------|-----------------------|-----------------------------------|--------------------|---------------------------|-----------------------|------------------------|------------------------|
| Well Name RAZOR 250-2411 | | API Number 051234264700 | | | County Weld | | |
| Section 25 | Township 10 | Township N/S Dir N | Range 58 | Range E/W Dir W | Meridian | Quarter 1 NW | Quarter 2 NE |

Lateral/Horizontal - Original Hole, 1/9/2018 1:00:35 PM

Vertical schematic (actual)

Conductor Cement; 21.0-101.0 ftKB; Depth Plug Drilled Out To:
 Fluid: General, Class: Standard, Amount: , Yield: , Dens:
 Conductor Pipe; 0.00 in; 16 in; 65.00 lb/ft; 21.0 ftKB; 21.0-101.0 ftKB

Surface Casing Cement; 21.0-2,105.6 ftKB; Depth Plug Drilled Out To:
 Fluid: Lead Cement, Class: Control Set C, Amount: 340sacks, Yield: 2.46ft³/sack, Dens: 12.00lb/gal
 Fluid: Tail Cement, Class: Class C, Amount: 330sacks, Yield: 1.46ft³/sack, Dens: 14.20lb/gal

Float Collar; 36.00 lb/ft; 2,064.5 ftKB; 2,064.5-2,066.0 ftKB

Float Shoe; 36.00 lb/ft; 2,104.1 ftKB; 2,104.1-2,105.6 ftKB


Surface Csg; 0.00 in; 9 5/8 in; 36.00 lb/ft; 21.0 ftKB; 21.0-2,105.6 ftKB

Marker Casing Joint; 20.00 lb/ft; 4,746.0 ftKB; 4,746.0-4,766.8 ftKB

Production - Gas Lift/Plunger Lift; 3 1/16 in; 1.50 in; 21.0-5,451.1 ftKB

Marker Casing Joint; 20.00 lb/ft; 5,803.6 ftKB; 5,803.6-5,823.7 ftKB

Production Casing Cement; 21.0-15,769.2 ftKB; Depth Plug Drilled Out To:
 Fluid: Lead Cement, Class: 1:1:0 Poz G, Amount: 305sacks, Yield: 1.97ft³/sack, Dens: 12.00lb/gal
 Fluid: Lead Cement, Class: 1:1:0 Poz G, Amount: 375sacks, Yield: 1.97ft³/sack, Dens: 12.00lb/gal
 Fluid: Tail Cement, Class: 35/65 Poz Class C, Amount: 1,985sacks, Yield: 1.49ft³/sack, Dens: 13.50lb/gal

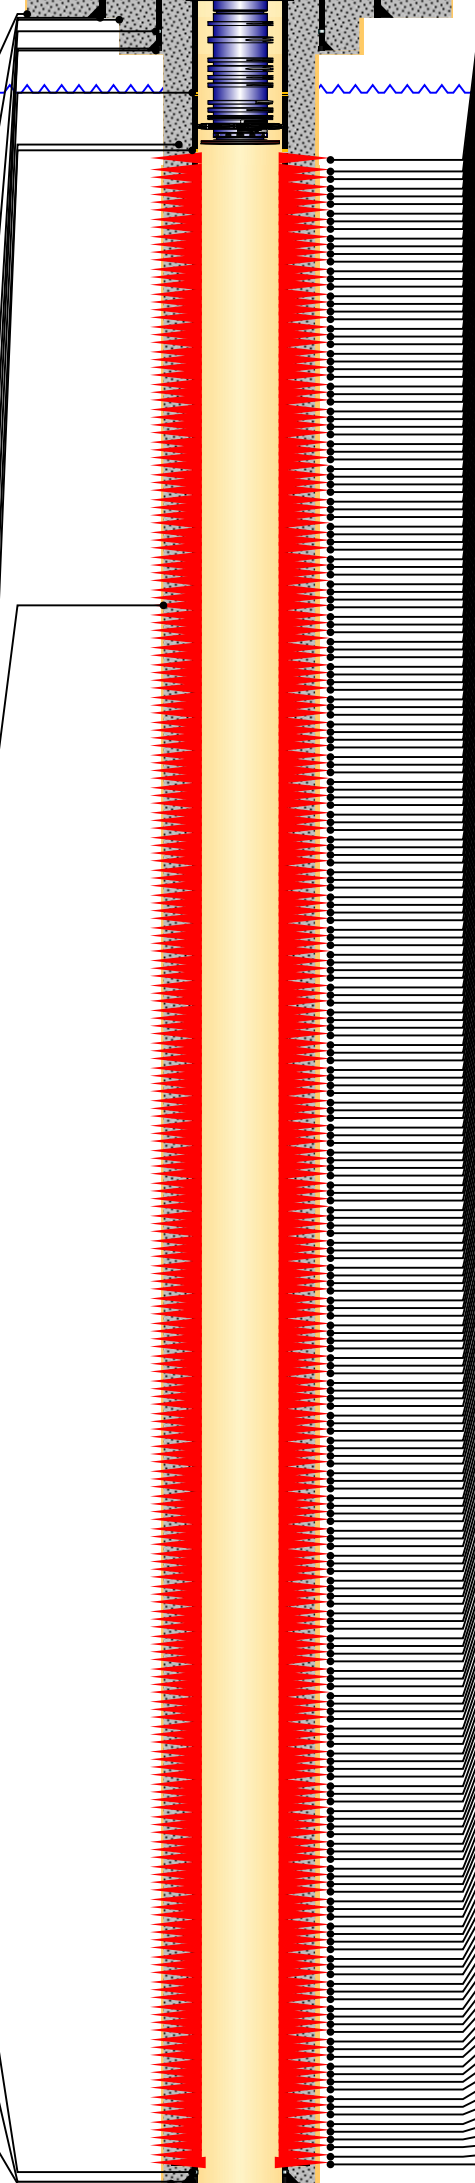

| |
|-----------------------------------|
| Perforated Liner: 6.000-6.001 5 |
| Perforated Liner: 6.001-6.002 5 |
| Perforated Liner: 6.002-6.003 5 |
| Perforated Liner: 6.141-6.142 5 |
| Perforated Liner: 6.171-6.172 5 |
| Perforated Liner: 6.201-6.202 5 |
| Perforated Liner: 6.231-6.232 5 |
| Perforated Liner: 6.261-6.262 5 |
| Perforated Liner: 6.315-6.316 5 |
| Perforated Liner: 6.373-6.374 5 |
| Perforated Liner: 6.426-6.427 5 |
| Perforated Liner: 6.454-6.455 5 |
| Perforated Liner: 6.481-6.482 5 |
| Perforated Liner: 6.514-6.515 5 |
| Perforated Liner: 6.564-6.565 5 |
| Perforated Liner: 6.596-6.597 5 |
| Perforated Liner: 6.626-6.627 5 |
| Perforated Liner: 6.658-6.659 5 |
| Perforated Liner: 6.707-6.708 5 |
| Perforated Liner: 6.737-6.738 5 |
| Perforated Liner: 6.767-6.768 5 |
| Perforated Liner: 6.819-6.820 5 |
| Perforated Liner: 6.870-6.871 5 |
| Perforated Liner: 6.900-6.901 5 |
| Perforated Liner: 6.930-6.931 5 |
| Perforated Liner: 6.950-6.951 5 |
| Perforated Liner: 7.000-7.001 5 |
| Perforated Liner: 7.050-7.051 5 |
| Perforated Liner: 7.080-7.081 5 |
| Perforated Liner: 7.130-7.131 5 |
| Perforated Liner: 7.162-7.163 5 |
| Perforated Liner: 7.192-7.193 5 |
| Perforated Liner: 7.222-7.223 5 |
| Perforated Liner: 7.272-7.273 5 |
| Perforated Liner: 7.302-7.303 5 |
| Perforated Liner: 7.352-7.353 5 |
| Perforated Liner: 7.382-7.383 5 |
| Perforated Liner: 7.412-7.413 5 |
| Perforated Liner: 7.442-7.443 5 |
| Perforated Liner: 7.472-7.473 5 |
| Perforated Liner: 7.502-7.503 5 |
| Perforated Liner: 7.554-7.555 5 |
| Perforated Liner: 7.584-7.585 5 |
| Perforated Liner: 7.614-7.615 5 |
| Perforated Liner: 7.664-7.665 5 |
| Perforated Liner: 7.694-7.695 5 |
| Perforated Liner: 7.744-7.745 5 |
| Perforated Liner: 7.774-7.775 5 |
| Perforated Liner: 7.824-7.825 5 |
| Perforated Liner: 7.854-7.855 5 |
| Perforated Liner: 7.884-7.885 5 |
| Perforated Liner: 7.934-7.935 5 |
| Perforated Liner: 7.964-7.965 5 |
| Perforated Liner: 8.014-8.015 5 |
| Perforated Liner: 8.044-8.045 5 |
| Perforated Liner: 8.074-8.075 5 |
| Perforated Liner: 8.124-8.125 5 |
| Perforated Liner: 8.154-8.155 5 |
| Perforated Liner: 8.184-8.185 5 |
| Perforated Liner: 8.234-8.235 5 |
| Perforated Liner: 8.264-8.265 5 |
| Perforated Liner: 8.314-8.315 5 |
| Perforated Liner: 8.344-8.345 5 |
| Perforated Liner: 8.394-8.395 5 |
| Perforated Liner: 8.424-8.425 5 |
| Perforated Liner: 8.454-8.455 5 |
| Perforated Liner: 8.484-8.485 5 |
| Perforated Liner: 8.534-8.535 5 |
| Perforated Liner: 8.564-8.565 5 |
| Perforated Liner: 8.594-8.595 5 |
| Perforated Liner: 8.644-8.645 5 |
| Perforated Liner: 8.674-8.675 5 |
| Perforated Liner: 8.724-8.725 5 |
| Perforated Liner: 8.754-8.755 5 |
| Perforated Liner: 8.804-8.805 5 |
| Perforated Liner: 8.834-8.835 5 |
| Perforated Liner: 8.884-8.885 5 |
| Perforated Liner: 8.914-8.915 5 |
| Perforated Liner: 8.964-8.965 5 |
| Perforated Liner: 10.024-10.025 5 |
| Perforated Liner: 10.054-10.055 5 |
| Perforated Liner: 10.084-10.085 5 |
| Perforated Liner: 10.134-10.135 5 |
| Perforated Liner: 10.164-10.165 5 |
| Perforated Liner: 10.214-10.215 5 |
| Perforated Liner: 10.244-10.245 5 |
| Perforated Liner: 10.294-10.295 5 |
| Perforated Liner: 10.324-10.325 5 |
| Perforated Liner: 10.374-10.375 5 |
| Perforated Liner: 10.404-10.405 5 |
| Perforated Liner: 10.454-10.455 5 |
| Perforated Liner: 10.484-10.485 5 |
| Perforated Liner: 10.534-10.535 5 |
| Perforated Liner: 10.564-10.565 5 |
| Perforated Liner: 10.614-10.615 5 |
| Perforated Liner: 10.644-10.645 5 |
| Perforated Liner: 10.694-10.695 5 |
| Perforated Liner: 10.724-10.725 5 |
| Perforated Liner: 10.774-10.775 5 |
| Perforated Liner: 10.804-10.805 5 |
| Perforated Liner: 10.854-10.855 5 |
| Perforated Liner: 10.884-10.885 5 |
| Perforated Liner: 10.934-10.935 5 |
| Perforated Liner: 10.964-10.965 5 |
| Perforated Liner: 11.014-11.015 5 |
| Perforated Liner: 11.044-11.045 5 |
| Perforated Liner: 11.094-11.095 5 |
| Perforated Liner: 11.124-11.125 5 |
| Perforated Liner: 11.174-11.175 5 |
| Perforated Liner: 11.204-11.205 5 |
| Perforated Liner: 11.254-11.255 5 |
| Perforated Liner: 11.284-11.285 5 |
| Perforated Liner: 11.334-11.335 5 |
| Perforated Liner: 11.364-11.365 5 |
| Perforated Liner: 11.414-11.415 5 |
| Perforated Liner: 11.444-11.445 5 |
| Perforated Liner: 11.494-11.495 5 |
| Perforated Liner: 11.524-11.525 5 |
| Perforated Liner: 11.574-11.575 5 |
| Perforated Liner: 11.604-11.605 5 |
| Perforated Liner: 11.654-11.655 5 |
| Perforated Liner: 11.684-11.685 5 |
| Perforated Liner: 11.734-11.735 5 |
| Perforated Liner: 11.764-11.765 5 |
| Perforated Liner: 11.814-11.815 5 |
| Perforated Liner: 11.844-11.845 5 |
| Perforated Liner: 11.894-11.895 5 |
| Perforated Liner: 11.924-11.925 5 |
| Perforated Liner: 11.974-11.975 5 |
| Perforated Liner: 12.004-12.005 5 |
| Perforated Liner: 12.054-12.055 5 |
| Perforated Liner: 12.084-12.085 5 |
| Perforated Liner: 12.134-12.135 5 |
| Perforated Liner: 12.164-12.165 5 |
| Perforated Liner: 12.214-12.215 5 |
| Perforated Liner: 12.244-12.245 5 |
| Perforated Liner: 12.294-12.295 5 |
| Perforated Liner: 12.324-12.325 5 |
| Perforated Liner: 12.374-12.375 5 |
| Perforated Liner: 12.404-12.405 5 |
| Perforated Liner: 12.454-12.455 5 |
| Perforated Liner: 12.484-12.485 5 |
| Perforated Liner: 12.534-12.535 5 |
| Perforated Liner: 12.564-12.565 5 |
| Perforated Liner: 12.614-12.615 5 |
| Perforated Liner: 12.644-12.645 5 |
| Perforated Liner: 12.694-12.695 5 |
| Perforated Liner: 12.724-12.725 5 |
| Perforated Liner: 12.774-12.775 5 |
| Perforated Liner: 12.804-12.805 5 |
| Perforated Liner: 12.854-12.855 5 |
| Perforated Liner: 12.884-12.885 5 |
| Perforated Liner: 12.934-12.935 5 |
| Perforated Liner: 12.964-12.965 5 |
| Perforated Liner: 13.014-13.015 5 |
| Perforated Liner: 13.044-13.045 5 |
| Perforated Liner: 13.094-13.095 5 |
| Perforated Liner: 13.124-13.125 5 |
| Perforated Liner: 13.174-13.175 5 |
| Perforated Liner: 13.204-13.205 5 |
| Perforated Liner: 13.254-13.255 5 |
| Perforated Liner: 13.284-13.285 5 |
| Perforated Liner: 13.334-13.335 5 |
| Perforated Liner: 13.364-13.365 5 |
| Perforated Liner: 13.414-13.415 5 |
| Perforated Liner: 13.444-13.445 5 |
| Perforated Liner: 13.494-13.495 5 |
| Perforated Liner: 13.524-13.525 5 |
| Perforated Liner: 13.574-13.575 5 |
| Perforated Liner: 13.604-13.605 5 |
| Perforated Liner: 13.654-13.655 5 |
| Perforated Liner: 13.684-13.685 5 |
| Perforated Liner: 13.734-13.735 5 |
| Perforated Liner: 13.764-13.765 5 |
| Perforated Liner: 13.814-13.815 5 |
| Perforated Liner: 13.844-13.845 5 |
| Perforated Liner: 13.894-13.895 5 |
| Perforated Liner: 13.924-13.925 5 |
| Perforated Liner: 13.974-13.975 5 |
| Perforated Liner: 14.004-14.005 5 |
| Perforated Liner: 14.054-14.055 5 |
| Perforated Liner: 14.084-14.085 5 |
| Perforated Liner: 14.134-14.135 5 |
| Perforated Liner: 14.164-14.165 5 |
| Perforated Liner: 14.214-14.215 5 |
| Perforated Liner: 14.244-14.245 5 |
| Perforated Liner: 14.294-14.295 5 |
| Perforated Liner: 14.324-14.325 5 |
| Perforated Liner: 14.374-14.375 5 |
| Perforated Liner: 14.404-14.405 5 |
| Perforated Liner: 14.454-14.455 5 |
| Perforated Liner: 14.484-14.485 5 |
| Perforated Liner: 14.534-14.535 5 |
| Perforated Liner: 14.564-14.565 5 |
| Perforated Liner: 14.614-14.615 5 |
| Perforated Liner: 14.644-14.645 5 |
| Perforated Liner: 14.694-14.695 5 |
| Perforated Liner: 14.724-14.725 5 |
| Perforated Liner: 14.774-14.775 5 |
| Perforated Liner: 14.804-14.805 5 |
| Perforated Liner: 14.854-14.855 5 |
| Perforated Liner: 14.884-14.885 5 |
| Perforated Liner: 14.934-14.935 5 |
| Perforated Liner: 14.964-14.965 5 |
| Perforated Liner: 15.014-15.015 5 |
| Perforated Liner: 15.044-15.045 5 |
| Perforated Liner: 15.094-15.095 5 |
| Perforated Liner: 15.124-15.125 5 |
| Perforated Liner: 15.174-15.175 5 |
| Perforated Liner: 15.204-15.205 5 |
| Perforated Liner: 15.254-15.255 5 |
| Perforated Liner: 15.284-15.285 5 |
| Perforated Liner: 15.334-15.335 5 |
| Perforated Liner: 15.364-15.365 5 |
| Perforated Liner: 15.414-15.415 5 |
| Perforated Liner: 15.444-15.445 5 |
| Perforated Liner: 15.494-15.495 5 |
| Perforated Liner: 15.524-15.525 5 |
| Perforated Liner: 15.574-15.575 5 |
| Perforated Liner: 15.604-15.605 5 |
| Perforated Liner: 15.654-15.655 5 |
| Perforated Liner: 15.684-15.685 5 |
| Burst Point Sub: 15.679-15.680 8 |

Float Collar; 20.00 lb/ft; 15,722.6 ftKB; 15,722.6-15,724.1 ftKB

Float Shoe; 20.00 lb/ft; 15,767.7 ftKB; 15,767.7-15,769.2 ftKB

Production Csg; 0.00 in; 7 7/8 in; 20.00 lb/ft; 21.0 ftKB; 21.0-15,769.2 ftKB