


# T5S, R96W, 6th P.M.

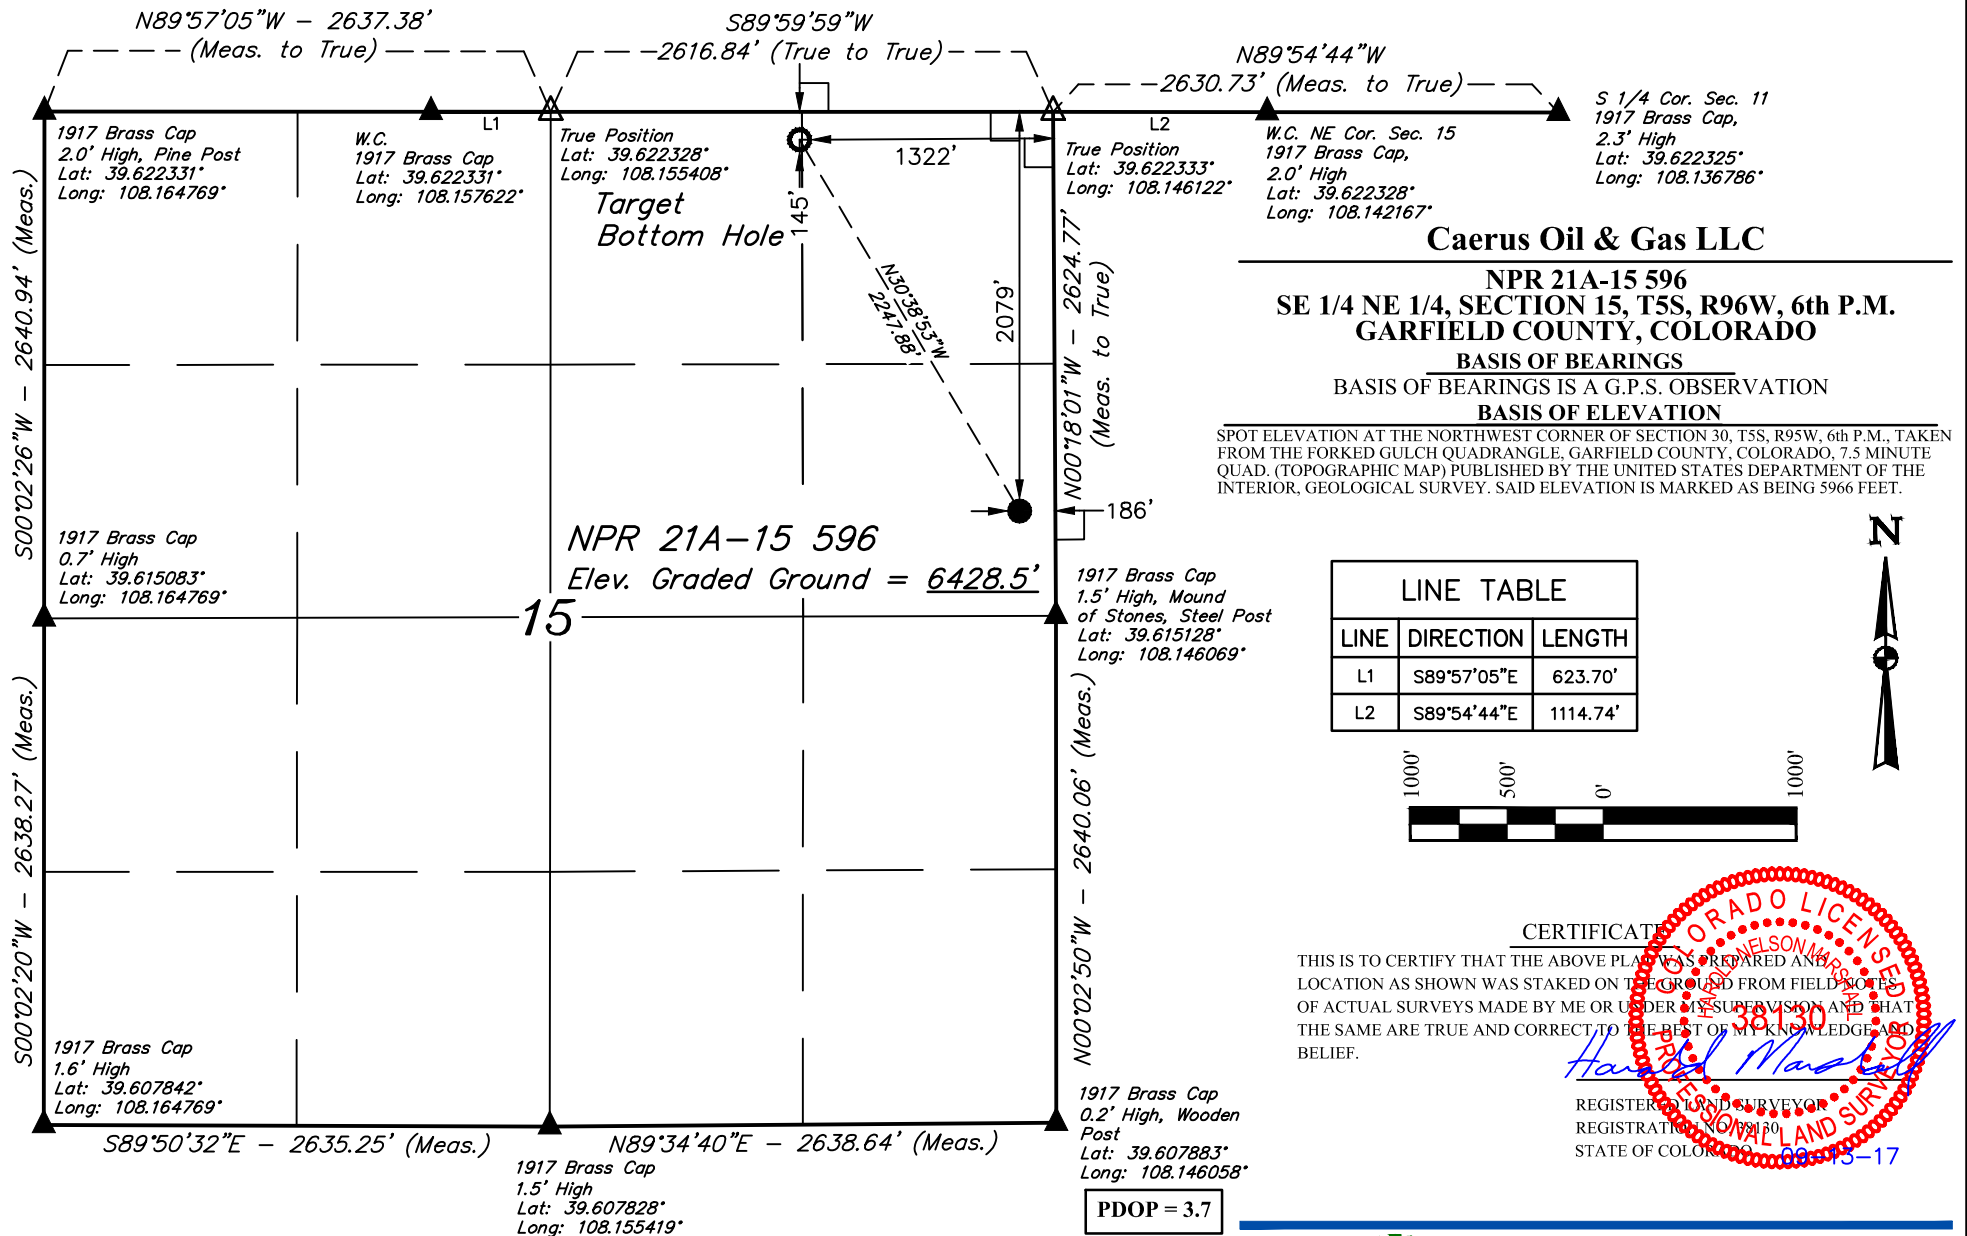

## LEGEND:

- 90° SYMBOL
- PROPOSED WELLHEAD.
- TARGET BOTTOM HOLE.
- SECTION CORNERS LOCATED. (NAD 83)
- SECTION CORNERS RE-ESTABLISHED. (Not Set on Ground.) (NAD 83)

NAD 83 (SURFACE LOCATION)	NAD 83 (TARGET BOTTOM HOLE)
LATITUDE = 39°36'59.86" (39.616628)	LATITUDE = 39°37'18.96" (39.621933)
LONGITUDE = 108°08'48.26" (108.146739)	LONGITUDE = 108°09'02.91" (108.150808)
NAD 27 (SURFACE LOCATION)	NAD 27 (TARGET BOTTOM HOLE)
LATITUDE = 39°36'59.94" (39.616650)	LATITUDE = 39°37'19.05" (39.621958)
LONGITUDE = 108°08'45.97" (108.146103)	LONGITUDE = 108°09'00.62" (108.150172)
UTM NAD 27 (ZONE 12)	UTM NAD 27 (ZONE 12)
N: 14399228.91 E: 2444188.01	N: 14401125.00 E: 2442980.40



**UELS, LLC**  
Corporate Office \* 85 South 200 East  
Vernal, UT 84078 \* (435) 789-1017

SURVEYED BY	BART HUNTING, J.F.	08-28-17	SCALE
DRAWN BY	M.D.	09-13-17	1" = 1000'

**WELL LOCATION PLAT**