


LEGEND:

- = 90° SYMBOL
- = PROPOSED WELLHEAD.
- = PRODUCTION INTERVAL.
- = TARGET BOTTOM HOLE.
- = SECTION CORNERS LOCATED. (NAD 83)

T9N, R60W, 6th P.M.

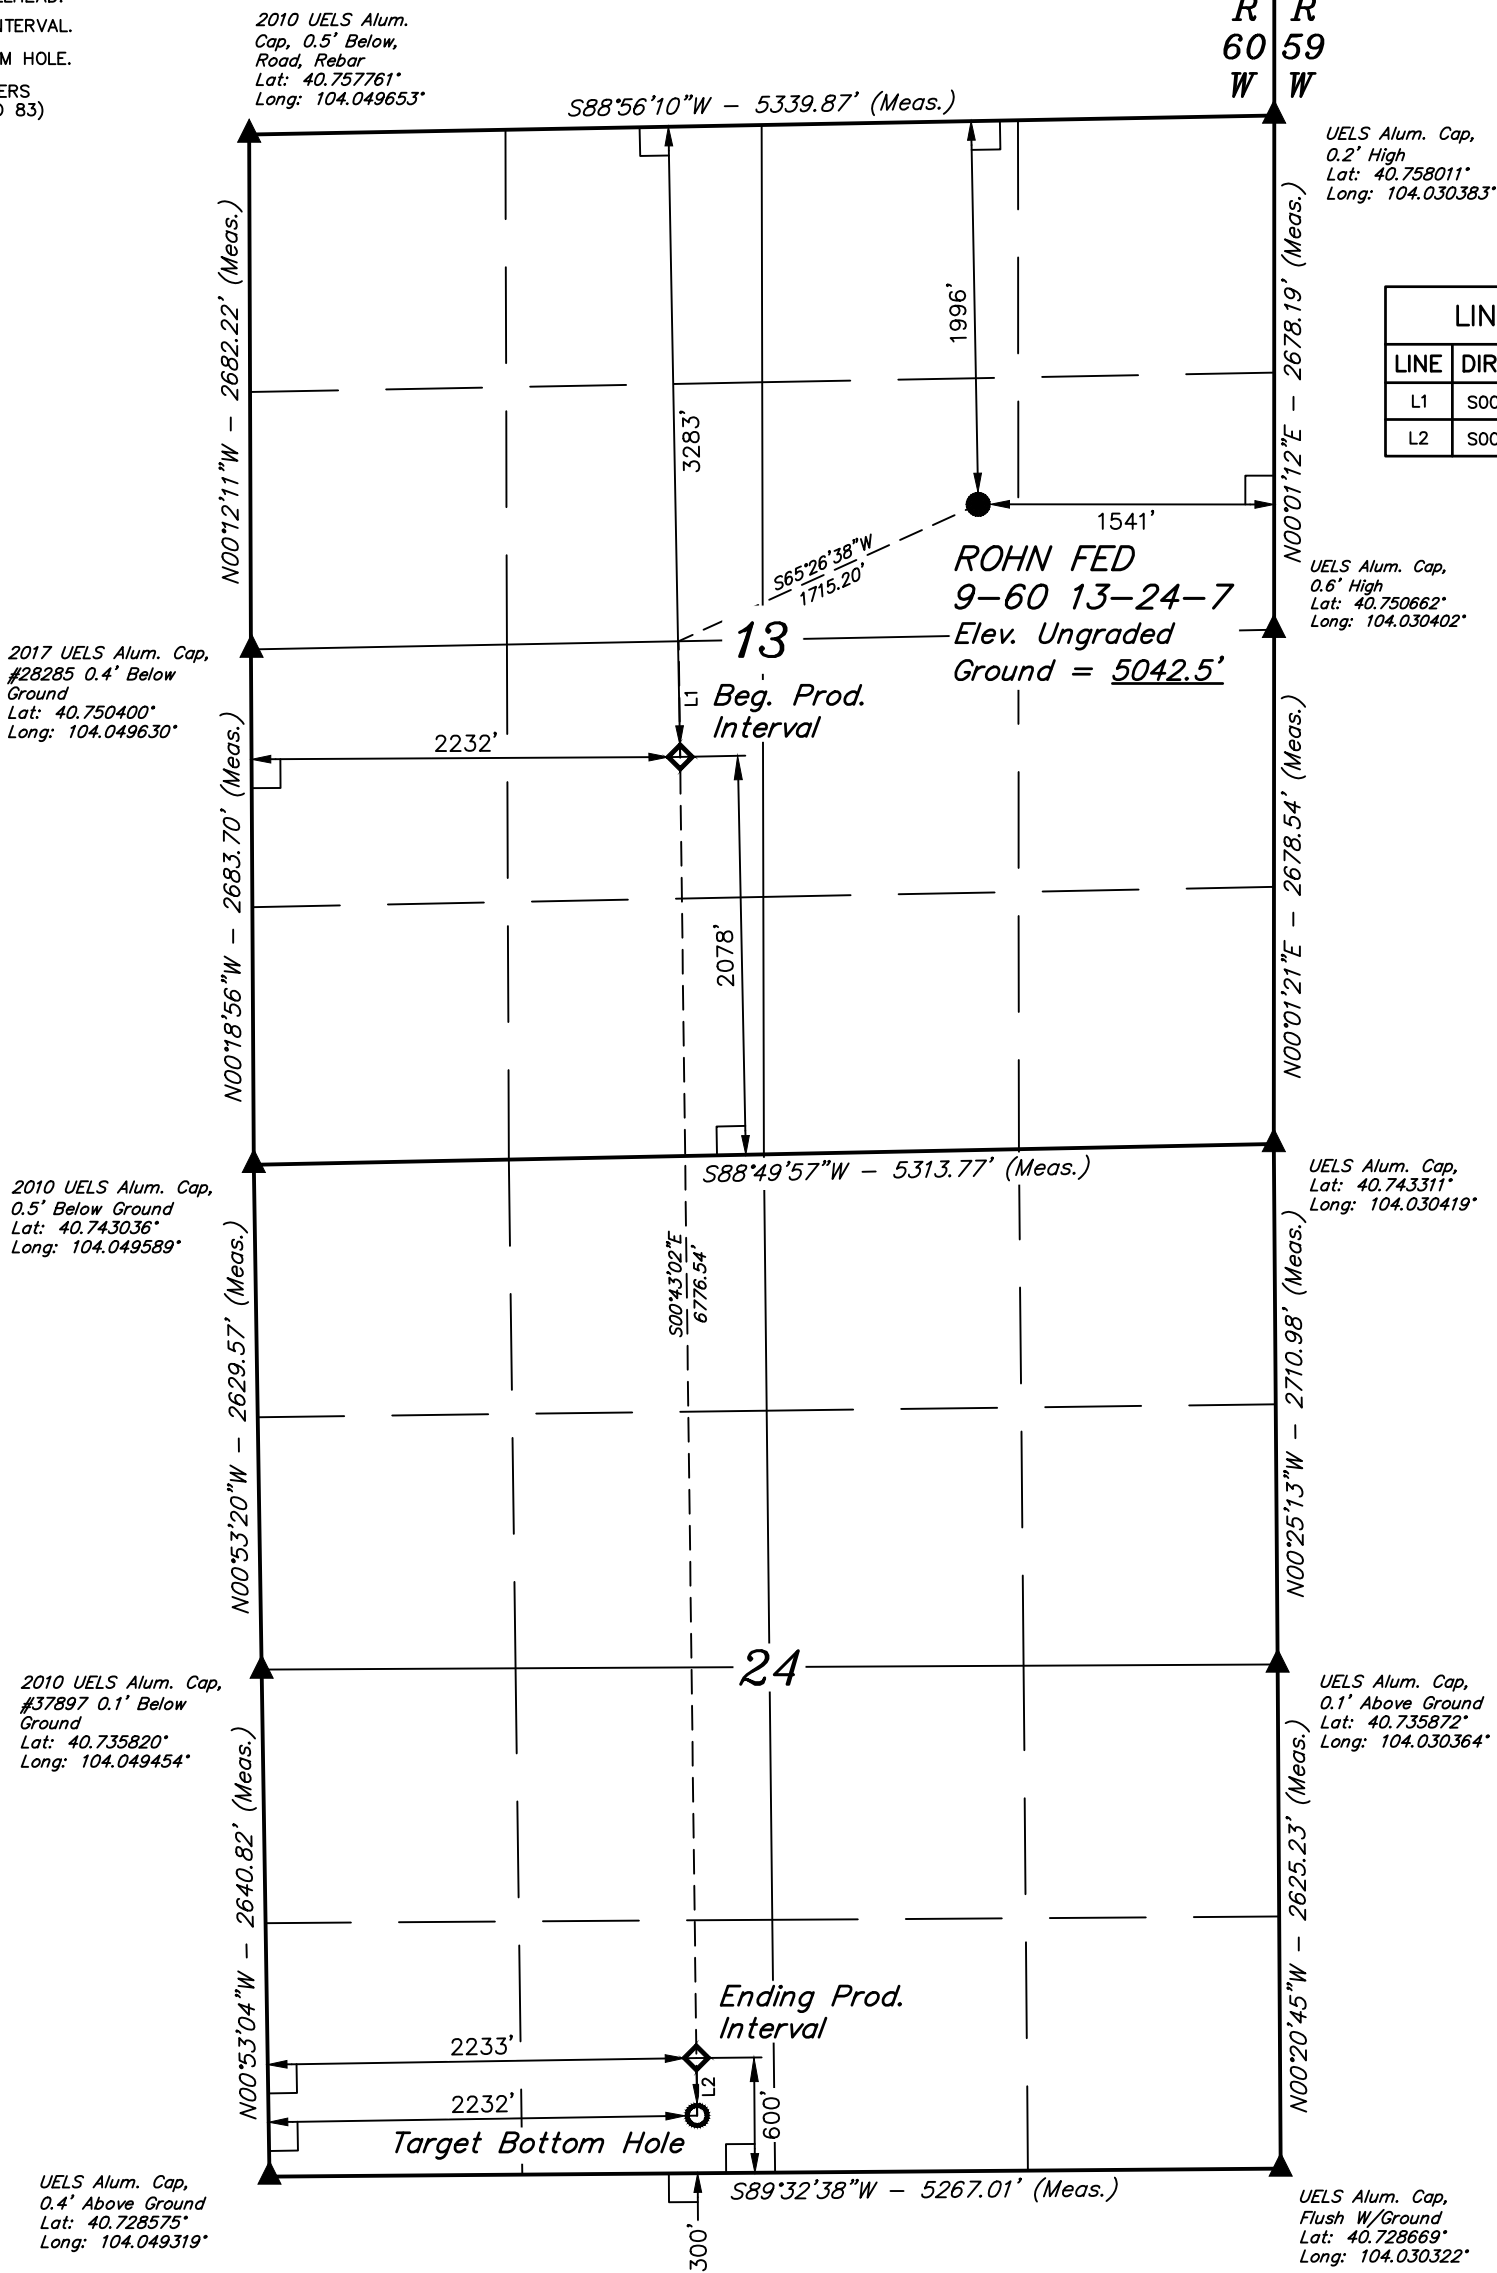

CERTIFICATE OF SURVEY
THIS IS TO CERTIFY THAT THE ABOVE AND WAS PREPARED FROM FIELD NOTES OF ACTUAL SURVEYS MADE BY ME OR UNDER MY SUPERVISION, AND THAT THE SAME ARE TRUE AND CORRECT TO THE BEST OF MY KNOWLEDGE AND BELIEF.



SURFACE LOCATION 1996' FNL 1541' FEL	BEG. PROD. INTERVAL 3283' FNL 2078' FSL 2232' FWL	ENDING PROD. INTERVAL 600' FSL 2233' FWL	TARGET BOTTOM HOLE 300' FSL 2232' FWL
NAD 83 (SURFACE LOCATION) LATITUDE = 40°45'08.85" (40.752460) LONGITUDE = 104°02'09.45" (104.035959)	NAD 83 (BEG. PROD. INTERVAL) LATITUDE = 40°44'55.88" (40.748856) LONGITUDE = 104°02'29.64" (104.041568)	NAD 83 (ENDING PROD. INTERVAL) LATITUDE = 40°43'48.94" (40.730261) LONGITUDE = 104°02'28.66" (104.041296)	NAD 83 (TARGET BOTTOM HOLE) LATITUDE = 40°43'45.98" (40.729438) LONGITUDE = 104°02'28.62" (104.041283)
NAD 27 (SURFACE LOCATION) LATITUDE = 40°45'08.90" (40.752473) LONGITUDE = 104°02'07.64" (104.035455)	NAD 27 (BEG. PROD. INTERVAL) LATITUDE = 40°44'55.93" (40.748869) LONGITUDE = 104°02'27.83" (104.041064)	NAD 27 (ENDING PROD. INTERVAL) LATITUDE = 40°43'48.99" (40.730274) LONGITUDE = 104°02'26.85" (104.040792)	NAD 27 (TARGET BOTTOM HOLE) LATITUDE = 40°43'46.02" (40.729451) LONGITUDE = 104°02'26.81" (104.040780)
STATE PLANE NAD 83 (CO. NORTH) N: 1520314.56 E: 3405612.23	STATE PLANE NAD 83 (CO. NORTH) N: 1518976.06 E: 3404080.02	STATE PLANE NAD 83 (CO. NORTH) N: 1512203.77 E: 3404266.84	STATE PLANE NAD 83 (CO. NORTH) N: 1511903.95 E: 3404275.10
STATE PLANE NAD 27 (CO. NORTH) N: 520312.55 E: 2405762.52	STATE PLANE NAD 27 (CO. NORTH) N: 518974.08 E: 2404230.28	STATE PLANE NAD 27 (CO. NORTH) N: 512201.90 E: 2404417.20	STATE PLANE NAD 27 (CO. NORTH) N: 511902.09 E: 2404425.47

REV: 1 01-10-18 C.C.
(NAME CHANGE & BPI CHANGE)

BASIS OF BEARINGS
BASIS OF BEARINGS IS A G.P.S. OBSERVATION

BASIS OF ELEVATION
SPOT ELEVATION LOCATED AT THE NORTHEAST CORNER OF SECTION 2, T9N, R61W, 6th P.M., TAKEN FROM THE GROVER SOUTH, QUADRANGLE, COLORADO, WELD COUNTY, 7.5 MINUTE QUAD (TOPOGRAPHICAL MAP) PUBLISHED BY THE UNITED STATES DEPARTMENT OF THE INTERIOR, GEOLOGICAL SURVEY. SAID ELEVATION IS MARKED AS BEING 5043 FEET.

U. INTAH
ENGINEERING & LAND SURVEYING

UELS, LLC
Corporate Office * 85 South 200 East
Vernal, UT 84078 * (435) 789-1017



BISON OIL & GAS II

ROHN FED 9-60 13-24-7
SW 1/4 NE 1/4, SECTION 13, T9N, R60W, 6th P.M.
WELD COUNTY, COLORADO

SURVEYED BY	JAMES FRESHWATER	01-02-18	SCALE
DRAWN BY	D.J.W.	01-04-18	1" = 1000'

WELL LOCATION PLAT