


FACILITY LAYOUT DRAWING INTERCHANGE A&B PAD

SECTION 10, TOWNSHIP 1 SOUTH, RANGE 68 WEST, 6TH P.M.

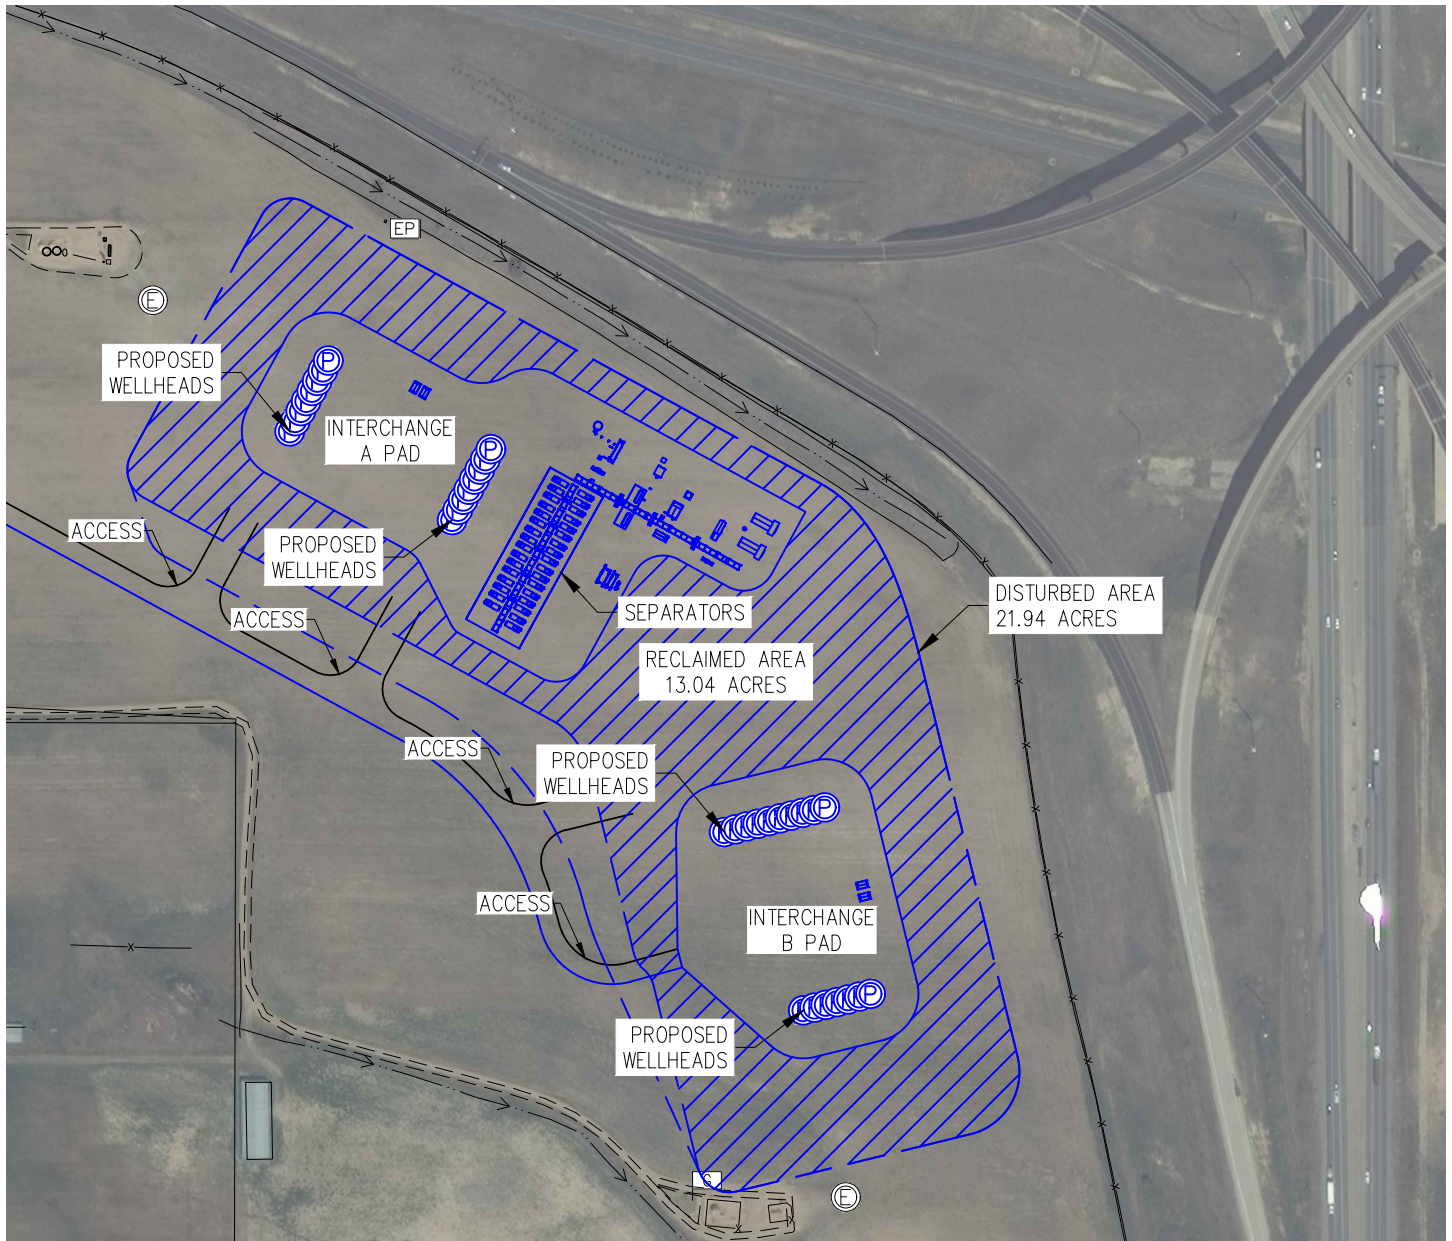

LEGEND

- ALIQUOT CORNER AS DESCRIBED
- ELECTRIC METER
- ELECTRIC PANEL
- EXISTING WELL HEAD
- GAS MARKER

NOTE: PROPOSED FEATURES SHOWN IN BLUE

DISTURBED/RECLAIMED AREAS

TOTAL DISTURBED AREA OF LOCATION= 21.94 ACRES
TOTAL DISTURBED AREA OF LOCATION AFTER RECLAMATION= 8.90 ACRES



DRAWN BY	BGR	CHECKED BY	AAD
INITIAL SUBMITTAL	12/8/2017	REVISED	N/A
DRAWING SIZE	8.5" X 11"	JOB NO.	EXT01S68W10-03
SHEET	1	OF	1

BASELINE
Engineering - Planning - Surveying

4007 S. LINCOLN AVENUE, SUITE 405 • LOVELAND, COLORADO 80537
P: 970.353.7800 • F: 970.353.7801 • www.baselinecorp.com