

4033B Target Bottom Hole TD
4033B Bottom of Completed Interval

4148B Target Bottom Hole TD
4148B Bottom of Completed Interval

5649B Target Bottom Hole TD
5649B Bottom of Completed Interval


5764B Target Bottom Hole TD
5764B Bottom of Completed Interval

Detail "B"
No Scale


LEGEND:

- = PROPOSED WELLHEAD.
- ◆ = LANDING POINT.
- = BOTTOM OF COMPLETED INTERVAL.
- = TARGET BOTTOM HOLE TD.

T5N
T4N

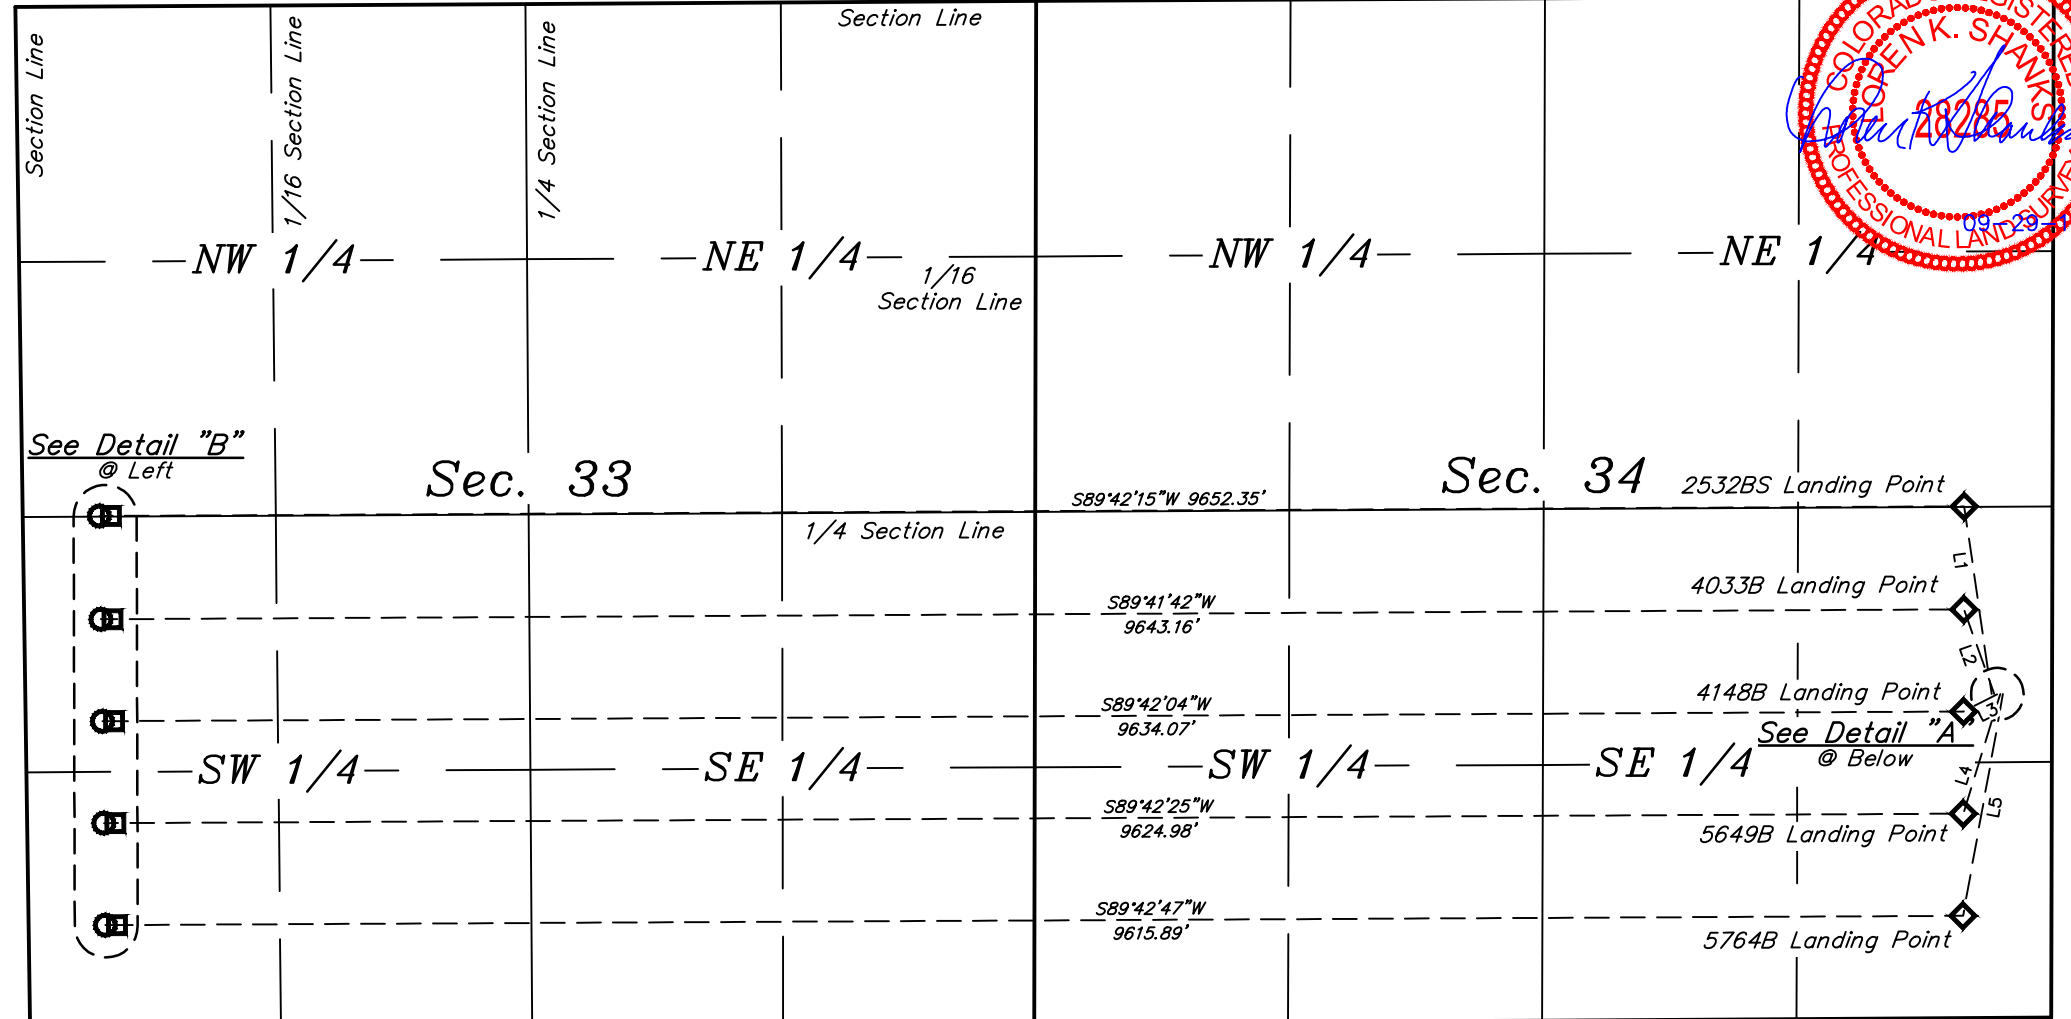

LINE TABLE		
LINE	DIRECTION	LENGTH
L1	N08°17'07"W	988.43'
L2	N19°46'33"W	469.21'
L3	S62°43'46"W	197.11'
L4	S17°07'18"W	651.26'
L5	S10°13'07"W	1173.04'
L6	S89°40'04"W	60.00'
L7	S89°43'36"W	60.00'
L8	S89°43'36"W	60.00'
L9	S89°43'36"W	60.00'
L10	S89°43'36"W	60.00'

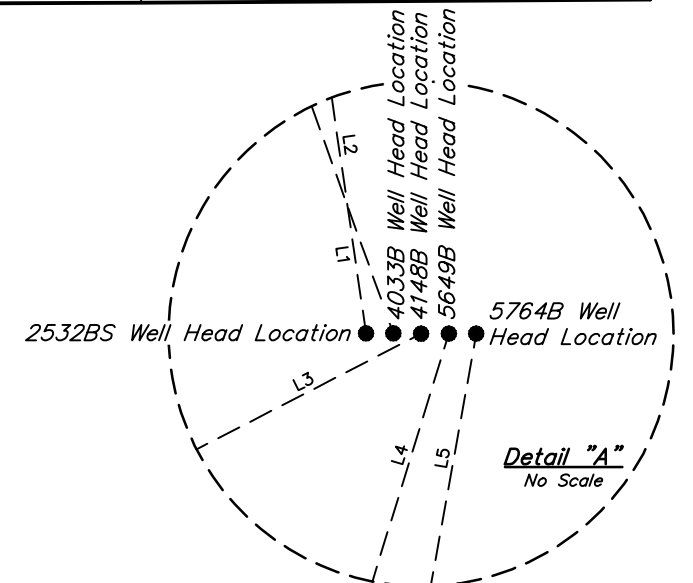

REV: 2 09-29-17 J.J. (NAME CHANGE)

BILL BARRETT CORPORATION

ANSCHUTZ EQUUS FARMS FED 5-61-34 NESE
NE 1/4 SE 1/4, SECTION 34, T5N, R61W, 6th P.M.
WELD COUNTY, COLORADO

SURVEYED BY	JARED CHRISTOPHER, T.M.	05-22-17	SCALE
DRAWN BY	J.J.	08-10-17	1" = 1000'
MULTI-WELL PLAN		FIGURE #5	



UELS, LLC
Corporate Office * 85 South 200 East
Vernal, UT 84078 * (435) 789-1017