



T9N  
T8N

Sec. 31

Sec. 32

Sec. 33



SW 1/4

SE 1/4

SW 1/4

SE 1/4

SW 1/4

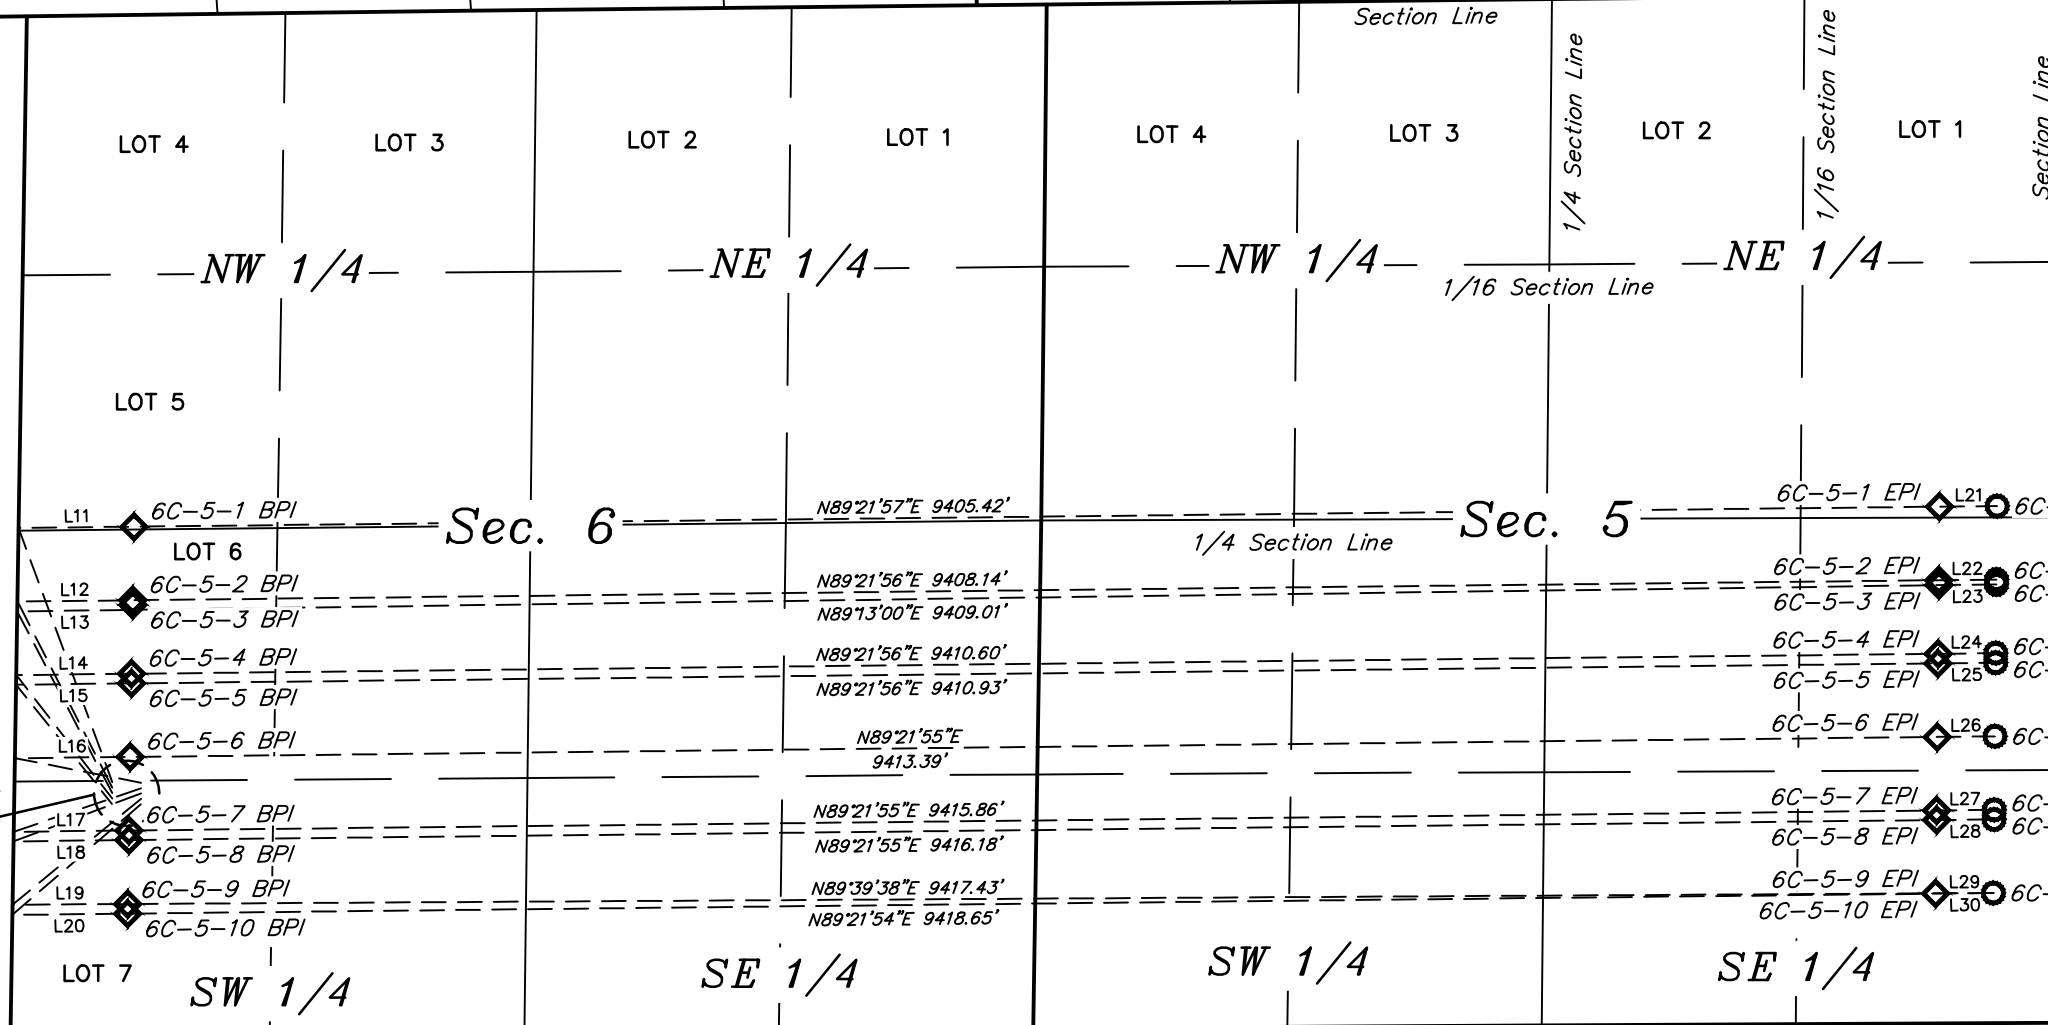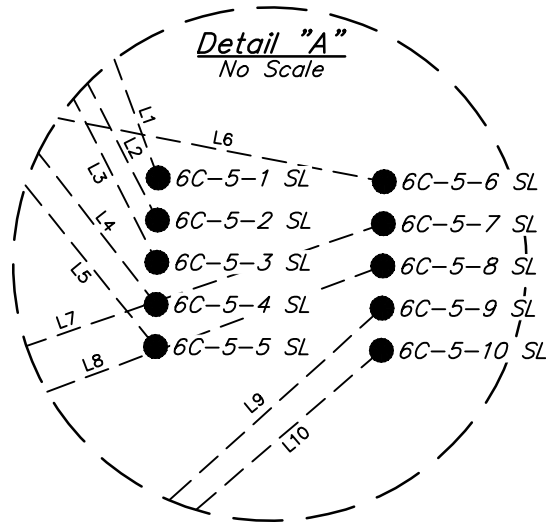

See Detail "A"  
@ Above Left

R  
61  
W

R  
60  
W

LINE TABLE		
LINE	DIRECTION	LENGTH
L1	N20°14'19"W	1412.10'
L2	N27°00'20"W	1088.45'
L3	N27°36'16"W	1067.47'
L4	N37°51'40"W	813.95'
L5	N38°51'22"W	796.95'
L6	N78°59'47"W	670.40'
L7	S71°06'23"W	701.56'
L8	S69°26'16"W	709.37'
L9	S50°31'28"W	866.77'
L10	S49°16'48"W	883.32'

LINE TABLE		
LINE	DIRECTION	LENGTH
L11	N89°21'57"E	600.22'
L12	N89°21'56"E	600.22'
L13	N89°13'00"E	600.27'
L14	N89°21'56"E	600.23'
L15	N89°21'56"E	600.23'
L16	N89°21'55"E	600.23'
L17	N89°21'55"E	600.23'
L18	N89°21'55"E	600.23'
L19	N89°39'38"E	600.15'
L20	N89°21'54"E	600.23'

LINE TABLE		
LINE	DIRECTION	LENGTH
L21	N89°21'57"E	300.04'
L22	N89°21'56"E	300.07'
L23	N89°13'00"E	300.08'
L24	N89°21'56"E	300.07'
L25	N89°21'56"E	300.07'
L26	N89°21'55"E	300.07'
L27	N89°21'55"E	300.07'
L28	N89°21'55"E	300.07'
L29	N89°39'38"E	300.04'
L30	N89°21'54"E	300.07'

LEGEND:

- SL = SURFACE LOCATION.
- BPI = BEGINNING PRODUCTION INTERVAL.
- EPI = ENDING PRODUCTION INTERVAL.
- TBH = TARGET BOTTOM HOLE.
- = SURFACE LOCATION.
- ◇ = PRODUCTION INTERVAL.
- = TARGET BOTTOM HOLE.

REV: 1 12-04-17 J.J. (BPI & EPI CHANGE)

BISON OIL & GAS II

HUNT 8-60 6C PAD  
LOTS 6 & 7, SECTION 6, T8N, R60W, 6th P.M.  
WELD COUNTY, COLORADO

SURVEYED BY	JAMES FRESHWATER, G.B.	10-24-17	SCALE
DRAWN BY	D.COX	10-25-17	1" = 1000'
<b>MULTI-WELL PLAN</b>		<b>FIGURE #5</b>	



UELS, LLC  
Corporate Office \* 85 South 200 East  
Vernal, UT 84078 \* (435) 789-1017