
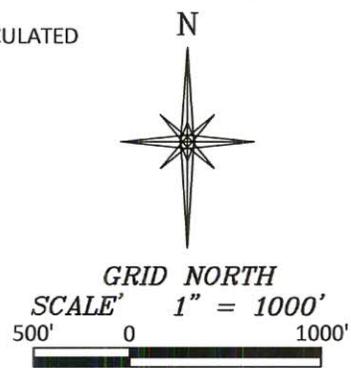


**R. 97**

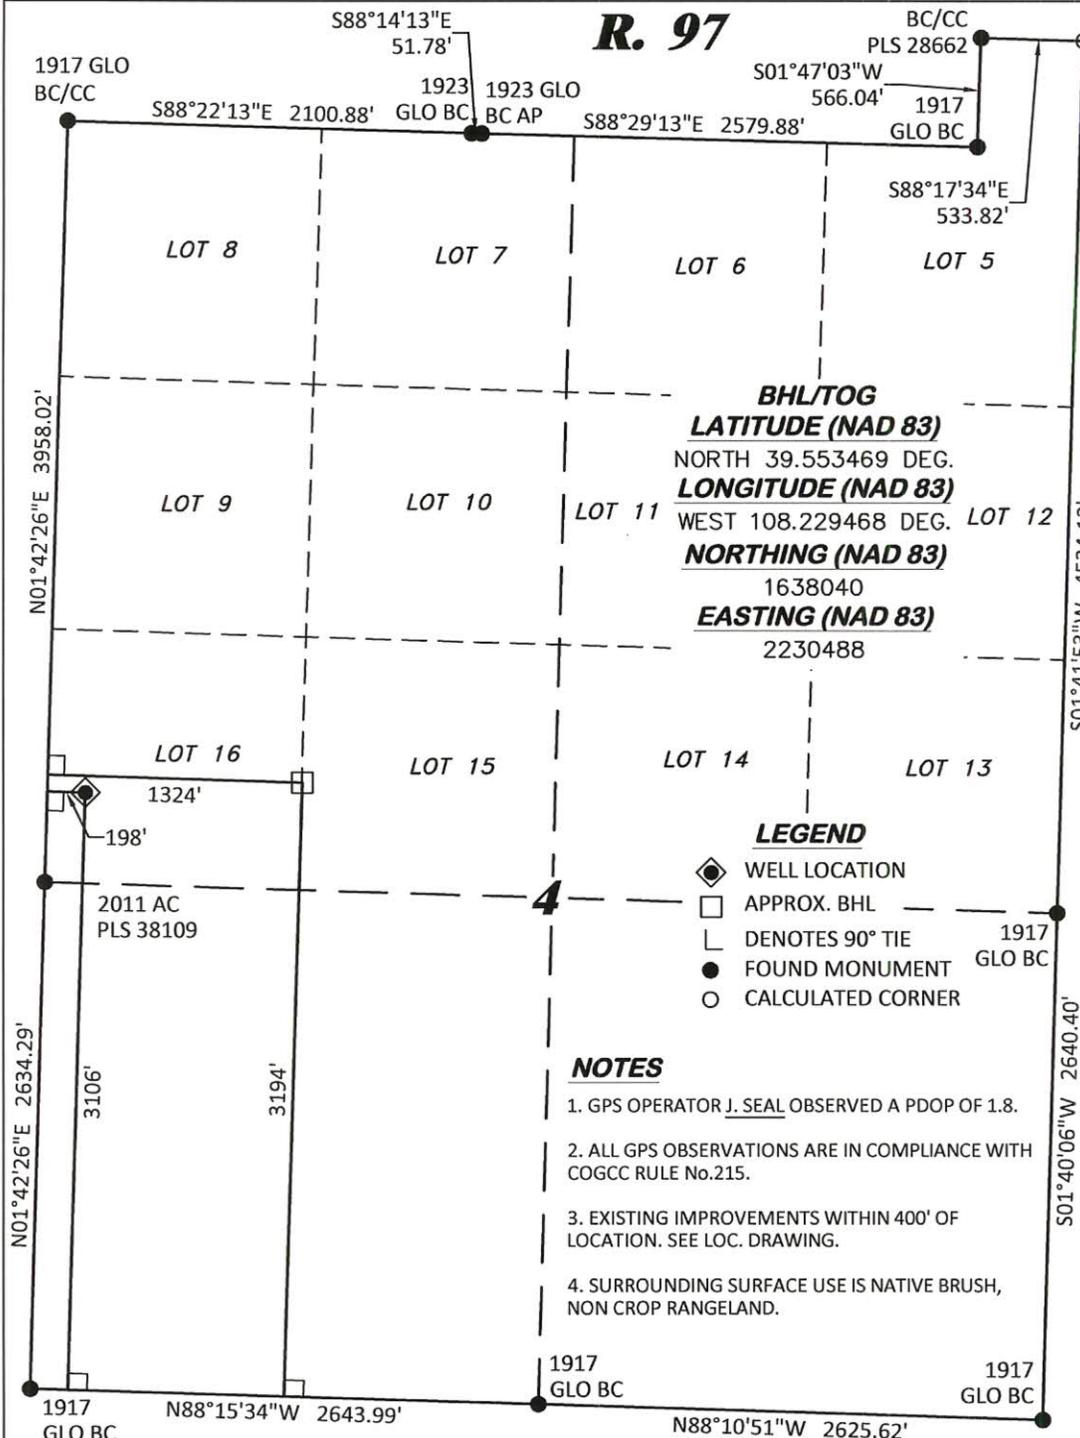

**T. 6 S.**

**CC 0697-04-14W**

**TOP OF CONCRETE  
ELEVATION: 8528.8'**

BASIS OF ELEVATION: USGS SPOT  
ELEVATION LOCATED AT THE SE  
CORNER OF SECTION 4, T6S, R97W  
ELEVATION: 8387'

**SHL  
LATITUDE (NAD 83)**

NORTH 39.553229 DEG.

**LONGITUDE (NAD 83)**

WEST 108.233459 DEG.

**NORTHING (NAD 83)**

1637986.63

**EASTING (NAD 83)**

2229360.09

**BASIS OF BEARING/DATUM**

SPCS COLORADO CENTRAL NAD 27  
BASED ON GPS OBSERVATIONS AND  
OPUS SOLUTION ON DRG CONTROL  
POINT "WILLIAMS" HAVING A POSITION  
OF:  
NAD83(2011)  
LAT 39° 31' 35.18" NORTH  
LONG 108° 12' 16.79" WEST  
NAVD88 ELEVATION: 8618.14'

THE SOUTH LINE OF THE SW¼ OF  
SECTION 4, MONUMENTED BY BLM  
BC'S AND BEARING  
N88°15'34"W.

**BHL/TOG  
LATITUDE (NAD 83)**  
NORTH 39.553469 DEG.  
**LONGITUDE (NAD 83)**  
WEST 108.229468 DEG.  
**NORTHING (NAD 83)**  
1638040  
**EASTING (NAD 83)**  
2230488

**LEGEND**

- ◆ WELL LOCATION
- APPROX. BHL
- └ DENOTES 90° TIE
- FOUND MONUMENT
- CALCULATED CORNER

**NOTES**


1. GPS OPERATOR J. SEAL OBSERVED A PDOP OF 1.8.
2. ALL GPS OBSERVATIONS ARE IN COMPLIANCE WITH COGCC RULE No.215.
3. EXISTING IMPROVEMENTS WITHIN 400' OF LOCATION. SEE LOC. DRAWING.
4. SURROUNDING SURFACE USE IS NATIVE BRUSH, NON CROP RANGELAND.

**SURVEYOR'S STATEMENT**

I, DAVID E. HENDERHAN, AN EMPLOYEE AND AGENT ON BEHALF OF D.R. GRIFFIN & ASSOCIATES, INC. STATE THE PLAT HEREON IS A CORRECT REPRESENTATION OF A SURVEY MADE UNDER MY SUPERVISION ON THE 13th DAY OF JANUARY, 2012 OF THE SHOWN CC 0697-04-14W AS-DRILLED CONDUCTOR.

Notice: In accordance with Colorado State Law, any legal action based upon any defect in this survey plat must commence within three (3) years after first discovery of such defect. In no event, may any action based upon any defect in this survey plat be commenced more than ten (10) years from the date of certification shown hereon.

**CC 604-12-13 ANNEX PAD**

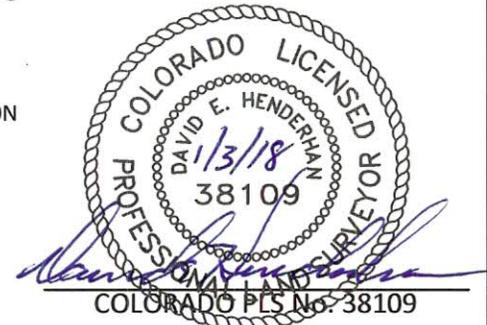

**DRG** GRIFFIN & ASSOCIATES, INC.  
 (307) 362-5028 1414 ELK ST., ROCK SPRINGS, WY 82901

DRAWN: 12/26/2017 - DEH	SCALE: 1" = 1000'
REVISED: N/A -	DRG JOB No. 21376
	A2-04-14W

**PLAT OF AS-DRILLED CONDUCTOR  
 IN LOT 16, SECTION 4, FOR  
 LARAMIE ENERGY, LLC.**

**3106' F/SL, & 198' F/WL, SECTION 4,  
 T. 6 S., R. 97, 6TH P.M.,  
 GARFIELD COUNTY, COLORADO**