

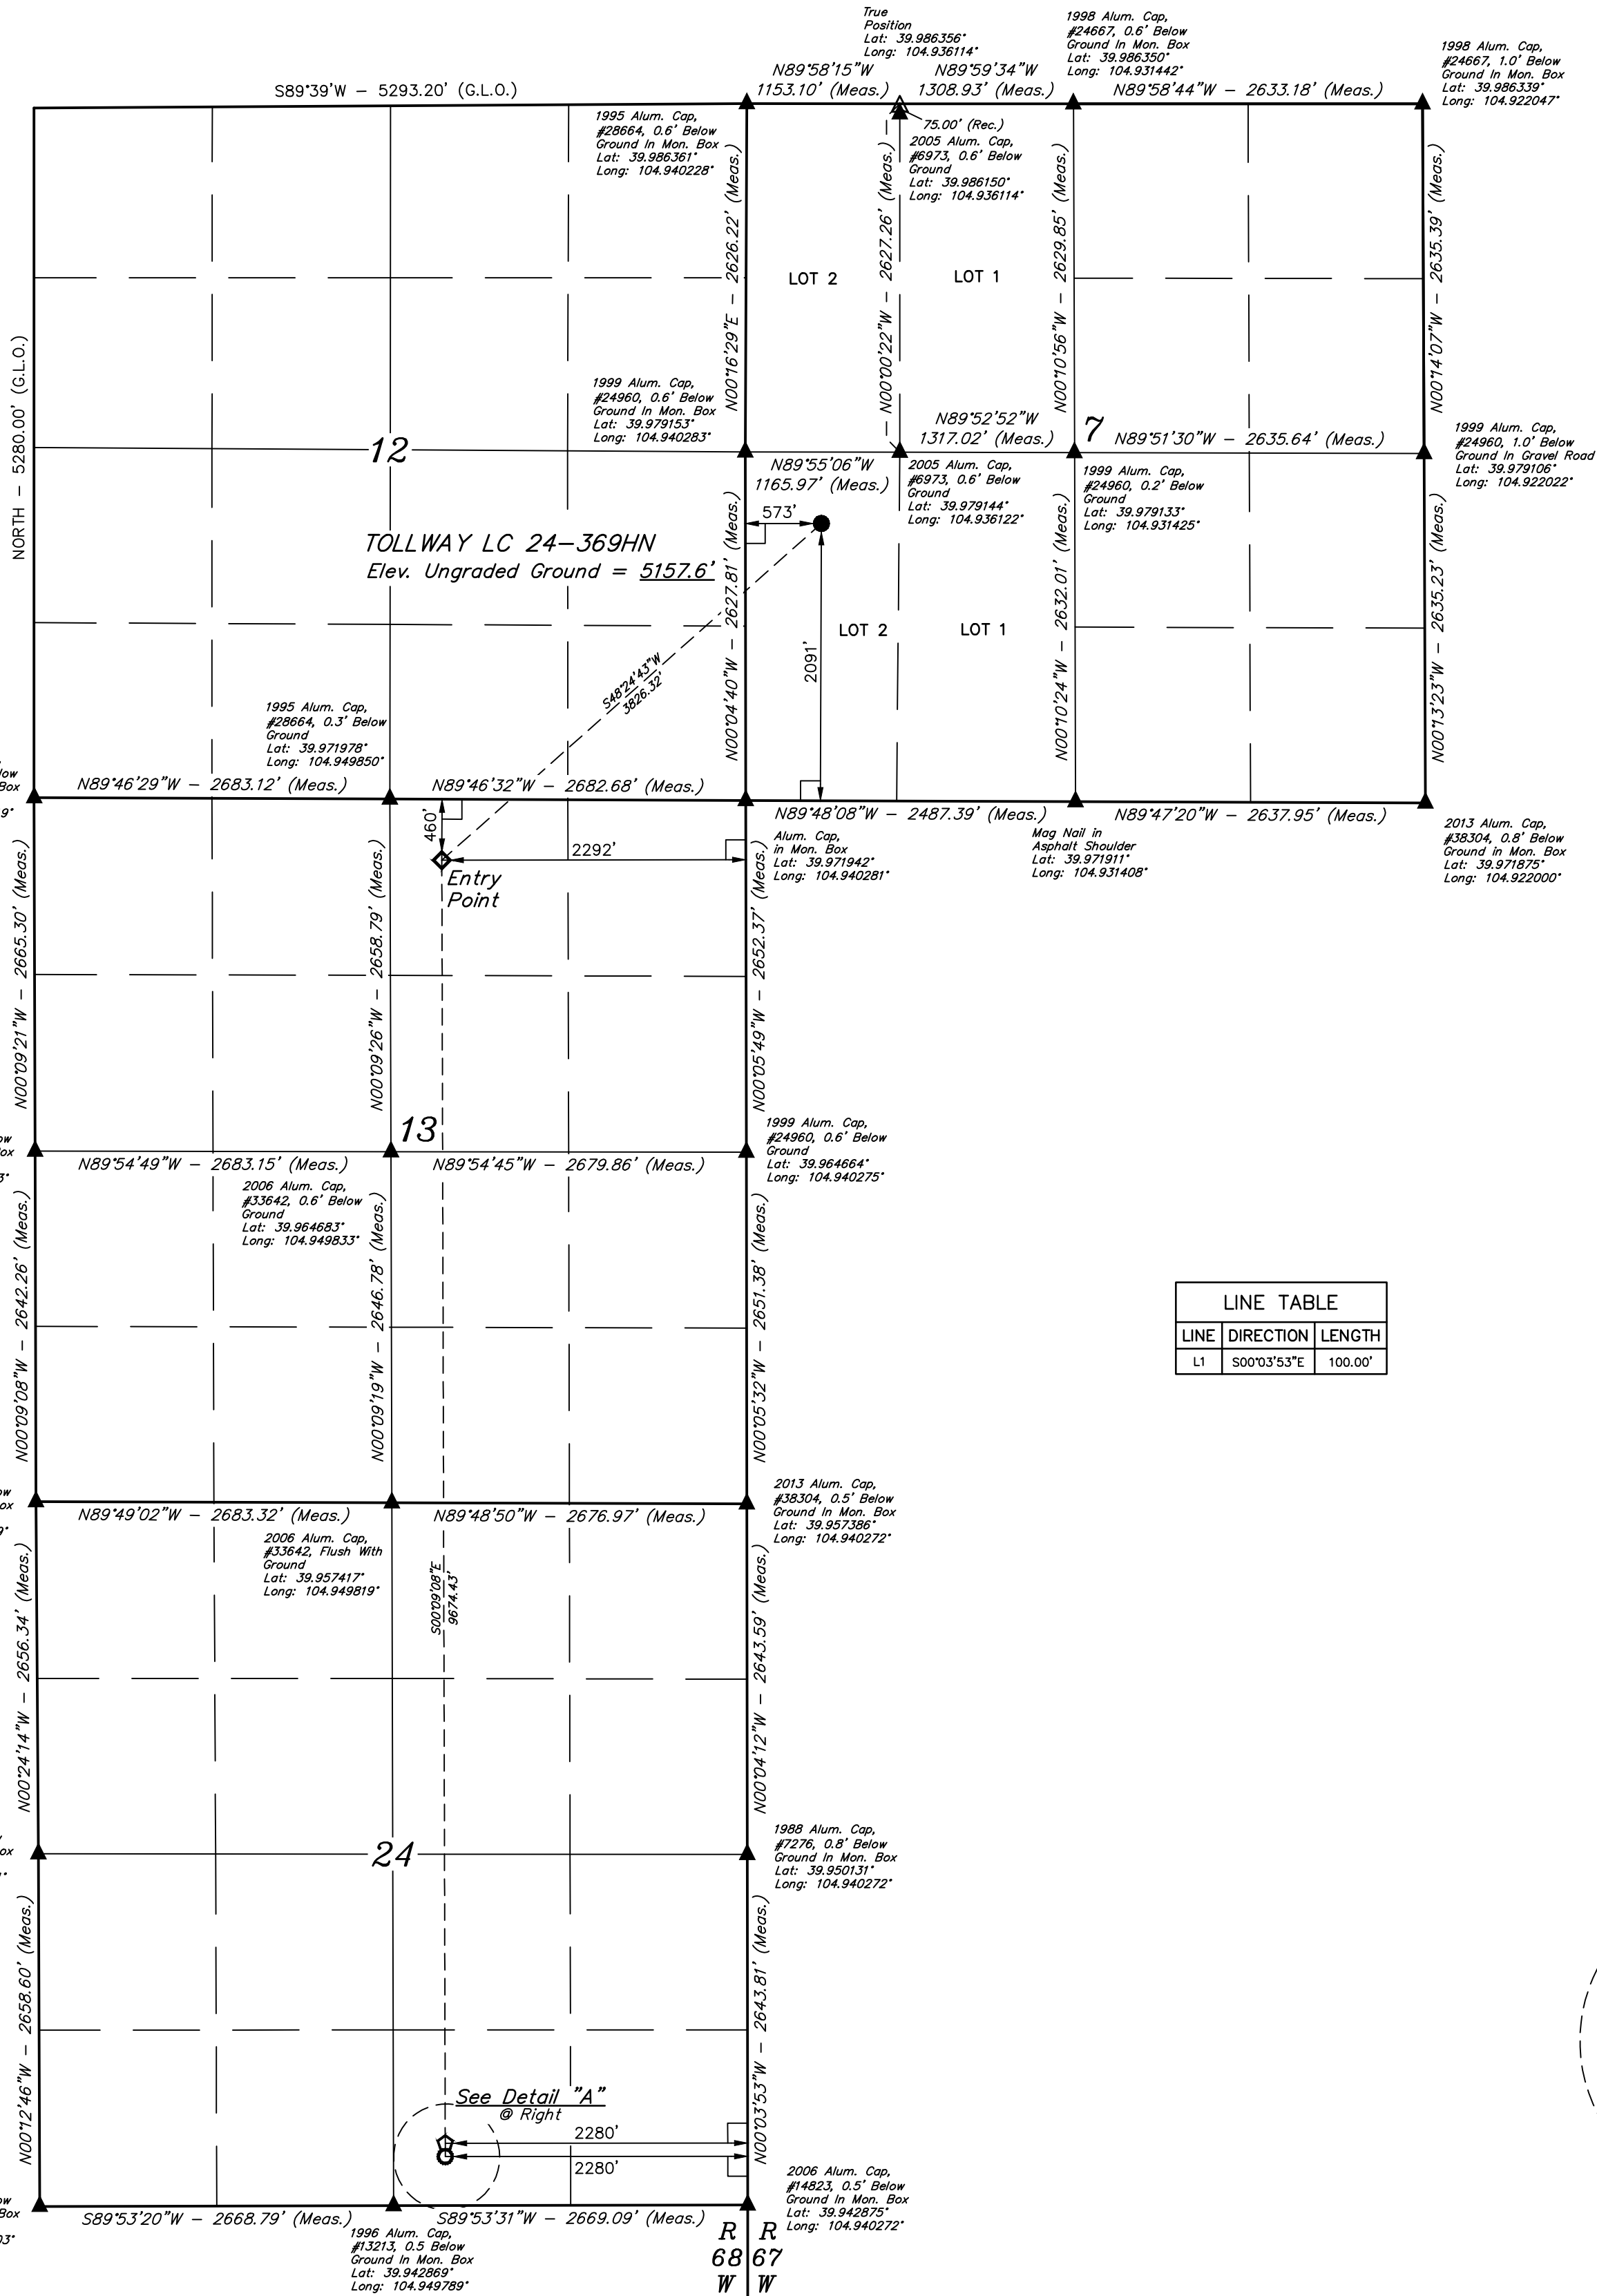


BASIS OF BEARINGS
BASIS OF ELEVATION
BENCHMARK JR 53 5026 LOCATED IN THE SW 1/4 SE 1/4
OF SECTION 18, T1N, R68W, 6th P.M., TAKEN FROM 1988
PUBLISHED DATUM BY THE UNITED STATES DEPARTMENT
OF THE INTERIOR, GEOLOGICAL SURVEY AS BEING 5028 FEET.

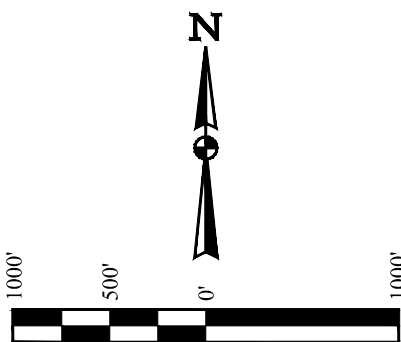

| LINE TABLE | | |
|------------|-------------|---------|
| LINE | DIRECTION | LENGTH |
| L1 | S00°03'53"E | 100.00' |

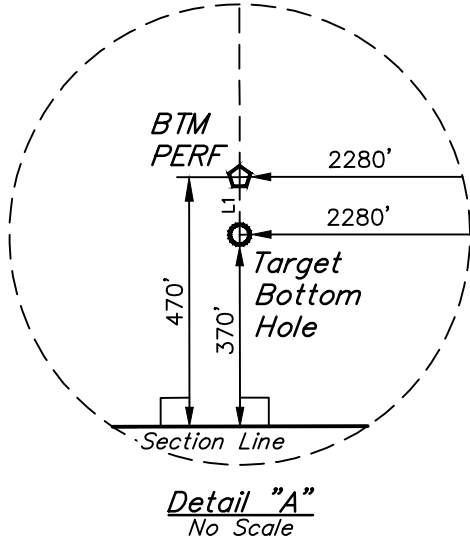

CERTIFICATE OF RECORD
THIS IS TO CERTIFY THAT THE ABOVE PLAT WAS PREPARED AND RECORDED
NOTES OF ACTUAL SURVEYS MADE IN ACCORDANCE WITH MY STANDARD PRACTICE
AND THAT THE SAME ARE TRUE AND CORRECT TO THE BEST OF MY KNOWLEDGE AND BELIEF.
REGISTERED LAND SURVEYOR
RECORD NO. 28285
STATE OF COLORADO
JUL 18 2018

LEGEND:

- 90° SYMBOL
- PROPOSED WELLHEAD.
- ENTRY POINT.
- BTM PERF.
- TARGET BOTTOM HOLE.
- SECTION CORNERS LOCATED. (NAD 83)
- SECTION CORNERS RE-ESTABLISHED.
(Not Set on Ground.) (NAD 83)

PDOP = 1.6

| NAD 83 (SURFACE LOCATION) | NAD 83 (ENTRY POINT) | NAD 83 (BTM PERF) | NAD 83 (TARGET BOTTOM HOLE) |
|--|--|--|--|
| LATITUDE = 39°58'39.62" (39.977673) | LATITUDE = 39°58'14.56" (39.970711) | LATITUDE = 39°56'38.98" (39.944160) | LATITUDE = 39°56'37.99" (39.943886) |
| LONGITUDE = 104°56'17.65" (104.938236) | LONGITUDE = 104°56'54.44" (104.948455) | LONGITUDE = 104°56'54.24" (104.948401) | LONGITUDE = 104°56'54.24" (104.948401) |
| NAD 27 (SURFACE LOCATION) | NAD 27 (ENTRY POINT) | NAD 27 (BTM PERF) | NAD 27 (TARGET BOTTOM HOLE) |
| LATITUDE = 39°58'39.68" (39.977688) | LATITUDE = 39°58'14.62" (39.970727) | LATITUDE = 39°56'39.03" (39.944175) | LATITUDE = 39°56'38.04" (39.943901) |
| LONGITUDE = 104°56'15.73" (104.937703) | LONGITUDE = 104°56'52.52" (104.947922) | LONGITUDE = 104°56'52.32" (104.947867) | LONGITUDE = 104°56'52.32" (104.947867) |



UELS, LLC
Corporate Office * 85 South 200 East
Vernal, UT 84078 * (435) 789-1017

| SURVEYED BY | GREG WEIMER | 01-04-18 | SCALE |
|--------------------|-------------|----------|------------|
| DRAWN BY | L.C.S. | 03-29-16 | 1" = 1000' |
| WELL LOCATION PLAT | | | |