


LIND 26-D PAD PRODUCTION FACILITY LAYOUT

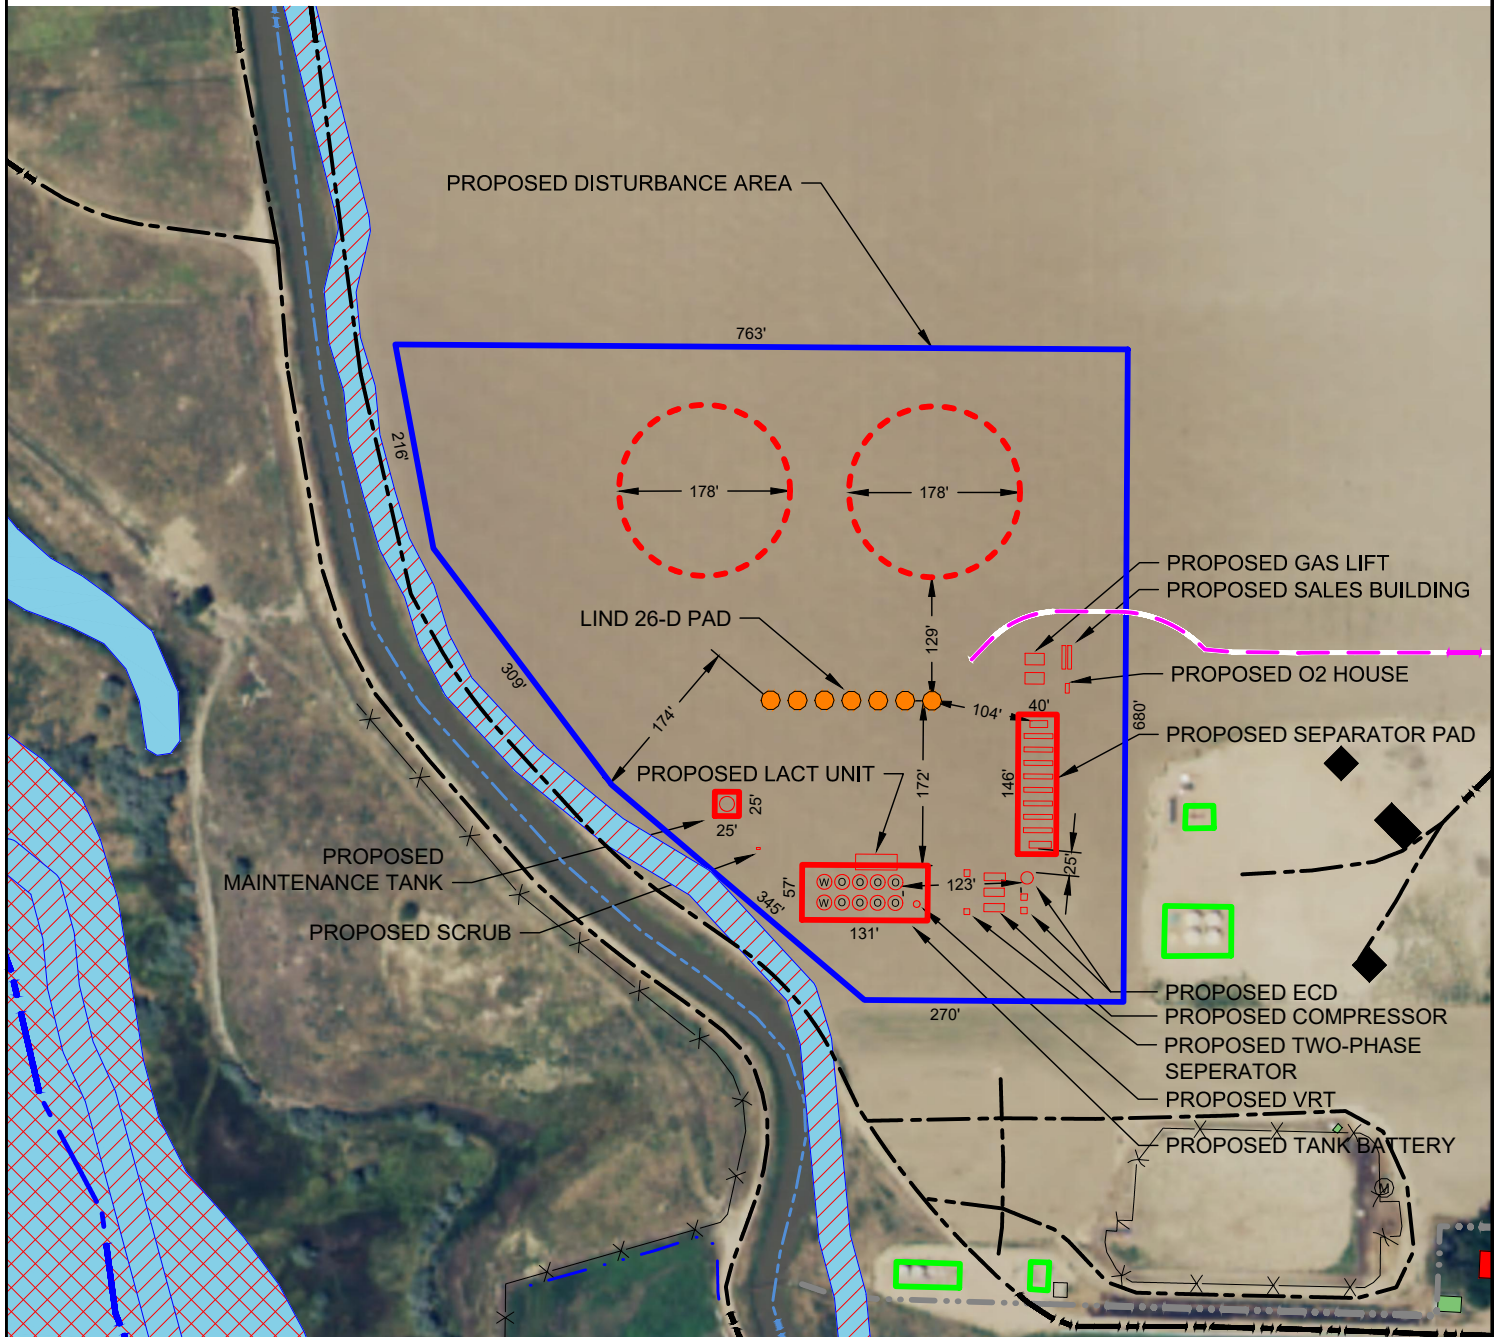

LEGEND

- = PROPOSED WELL
- ◆ = EXISTING WELL
- Ⓜ = MANHOLE
- ▭ = POND
- ▨ = WETLAND
- ▩ = FLOODPLAIN
- = PROPOSED DA
- = PROPOSED FACILITIES
- = EXISTING FACILITIES
- = PROPOSED MLVT
- = EXISTING ROAD
- = STREAM
- = DITCH
- = CONCRETE DITCH
- = CANAL
- = FENCE
- = BUILDING UNIT
- = BUILDING
- = PROPOSED ACCESS ROAD

DISCLAIMER:
THIS PLOT DOES NOT REPRESENT A MONUMENTED LAND SURVEY AND SHOULD NOT BE
RELIED UPON TO DETERMINE BOUNDARY LINES, PROPERTY OWNERSHIP OR OTHER
PROPERTY INTERESTS. PARCEL LINES, IF DEPICTED HAVE NOT BEEN FIELD VERIFIED AND
MAY BE BASED UPON PUBLICLY AVAILABLE DATA THAT ALSO HAS NOT BEEN
INDEPENDENTLY VERIFIED.

DATA SOURCE:
AERIAL IMAGE: NAIP 2015
NHD: USGS
WATER WELLS: COLORADO DWR

PUBLICLY AVAILABLE DATA SOURCES HAVE NOT BEEN
INDEPENDENTLY VERIFIED BY ASCENT.

