



# CALVARY FARMS 19-L PAD PRODUCTION FACILITY LAYOUT

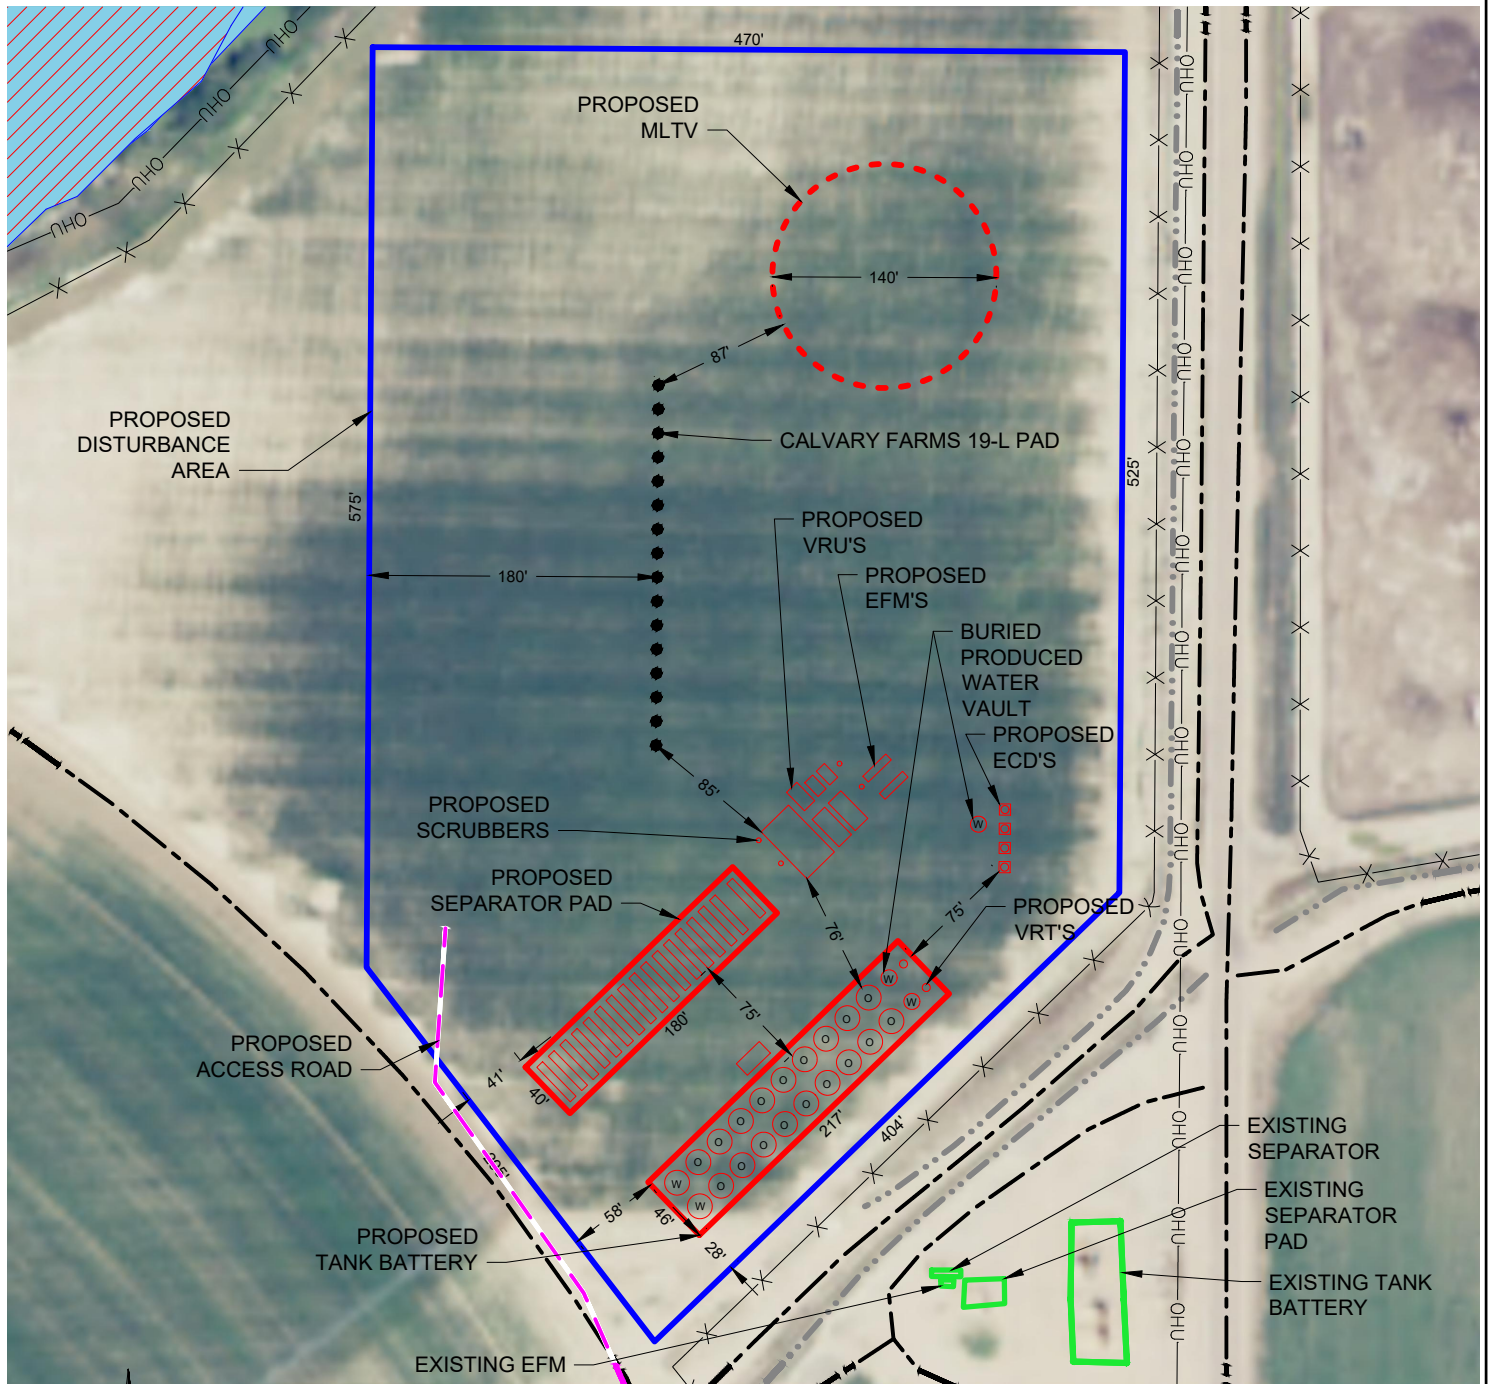

## LEGEND

- = PROPOSED WELL
- = PROPOSED DA
- = PROPOSED FACILITIES
- - - = PROPOSED MLVT
- X-X- = FENCE
- = EXISTING FACILITIES
- OHU— = OVERHEAD UTILITY
- - - = CONCRETE DITCH
- - - = ROAD
- = WETLAND
- = POND
- = PROPOSED ACCESS ROAD

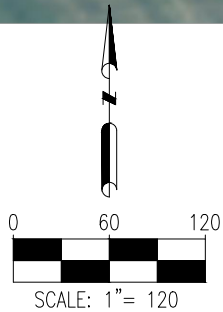

DISCLAIMER:  
THIS PLOT DOES NOT REPRESENT A MONUMENTED LAND SURVEY AND SHOULD NOT BE RELIED UPON TO DETERMINE BOUNDARY LINES, PROPERTY OWNERSHIP OR OTHER PROPERTY INTERESTS. PARCEL LINES, IF DEPICTED HAVE NOT BEEN FIELD VERIFIED AND MAY BE BASED UPON PUBLICLY AVAILABLE DATA THAT ALSO HAS NOT BEEN INDEPENDENTLY VERIFIED.

DATA SOURCE:  
AERIAL IMAGE: NAIP 2015  
NHD: USGS  
WATER WELLS: COLORADO DWR  
PUBLICLY AVAILABLE DATA SOURCES HAVE NOT BEEN INDEPENDENTLY VERIFIED BY ASCENT.