


# LOCATION DRAWING

## ENGLISH FARMS 8-16HZ

### HORIZONTAL MULTI-WELL PAD

SE1/4 SE1/4 SECTION 8, TOWNSHIP 1 NORTH, RANGE 65 WEST, 6TH P.M.

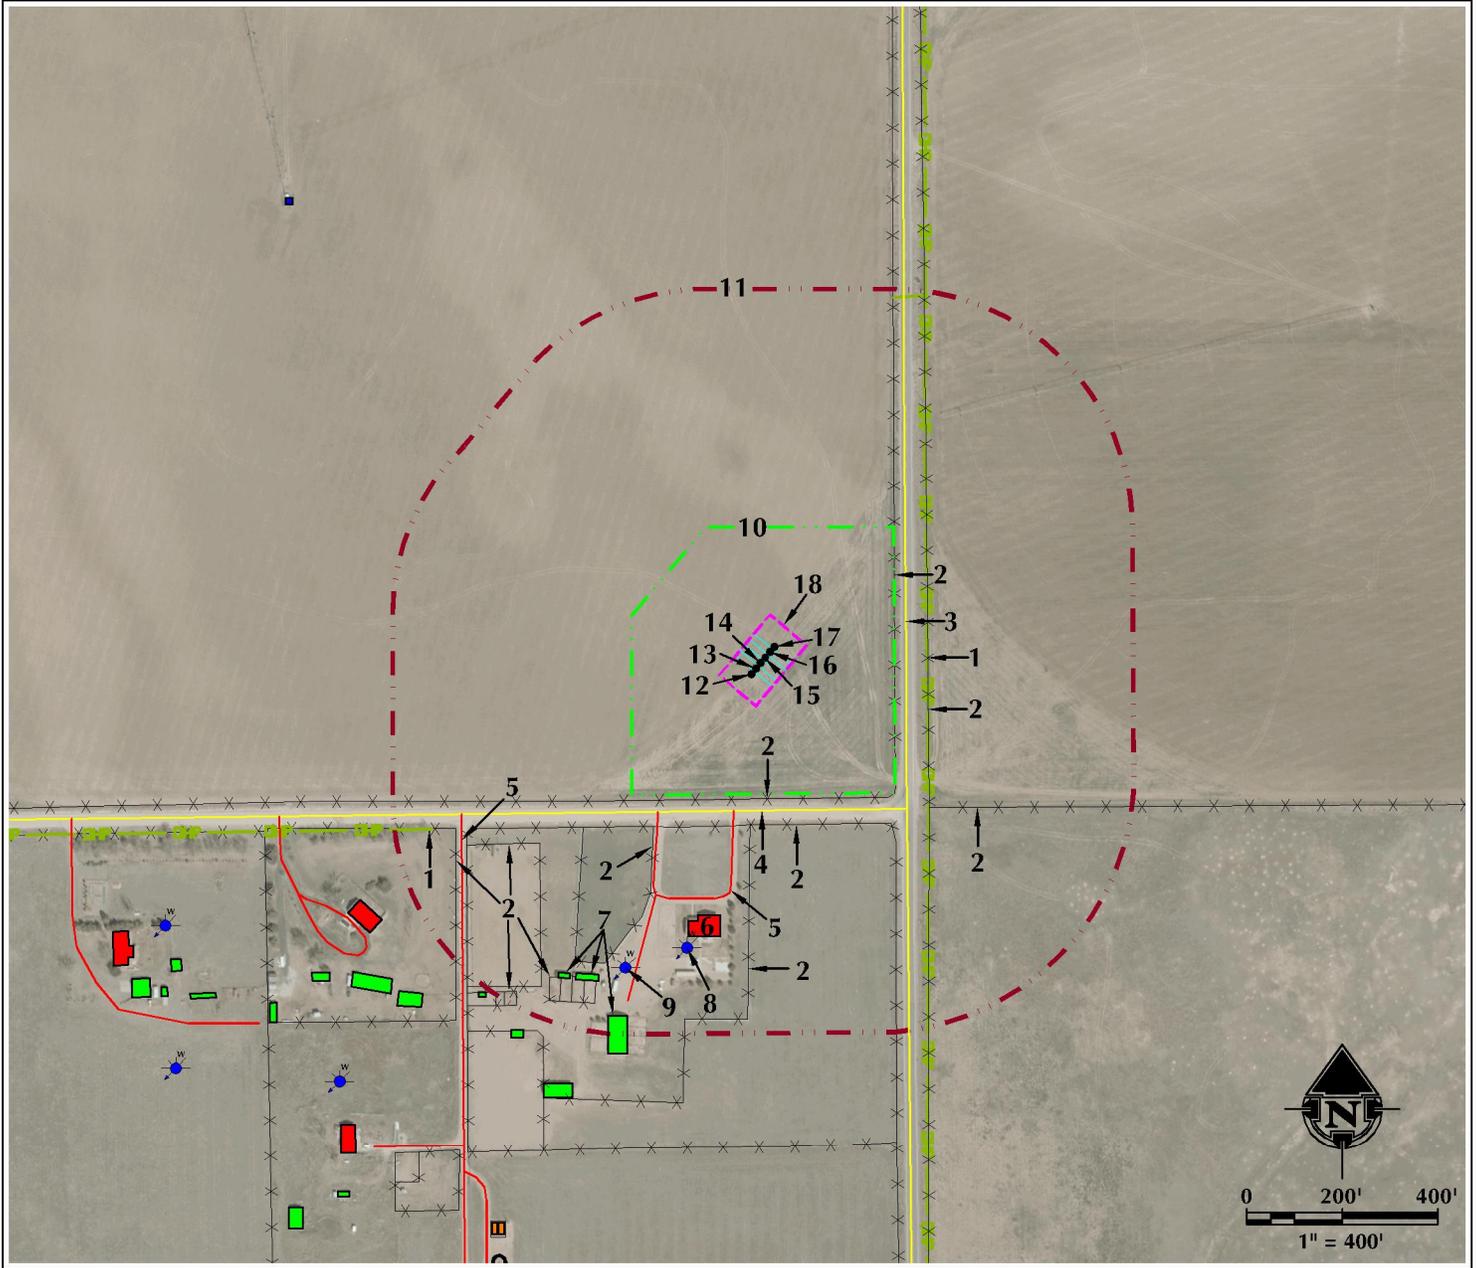

- |   |   |   |
|---|---|---|
| <p>1. OVERHEAD POWER LINES ARE ±349' E AND ±771' SW.</p> <p>2. EXISTING FENCES ARE ±281' E, ±284' S, ±338' S, ±339' S, ±350' E, ±408' SW, ±464' SE, ±596' SW, ±726' SW, ±748' SW AND ±856' SW.</p> <p>3. COUNTY ROAD 41 IS ±294' E.</p> <p>4. COUNTY ROAD 10 IS ±296' S.</p> <p>5. EXISTING PRIVATE ROADS ARE ±314' S AND ±701' SW.</p> <p>6. EXISTING RESIDENCES/BUILDING UNITS IS ±534' S.</p> <p>7. EXISTING BUILDINGS ARE ±734' SW, ±761' SW AND ±789' S.</p> | <p>8. *EXISTING WATER WELL (PERMIT #301654) IS ±615' S.</p> <p>9. *EXISTING WATER WELL (PERMIT #79985-F) IS ±697' SW.</p> <p>10. OPERATIONAL DISTURBANCE AREA</p> <p>11. 500' BUFFER</p> <p>12. PROPOSED WELL: ENGLISH FARMS 8-14HZ</p> <p>13. PROPOSED WELL: ENGLISH FARMS 8-15HZ</p> <p>14. PROPOSED WELL: ENGLISH FARMS 8-16HZ</p> <p>15. PROPOSED WELL: ENGLISH FARMS 8-17HZ</p> <p>16. PROPOSED WELL: ENGLISH FARMS 8-18HZ</p> | <p>17. PROPOSED WELL: ENGLISH FARMS 8-19HZ</p> <p>18. PUMP JACK OPERATIONS AREA</p> |
|---|---|---|

\*SURFACE FEATURE NOT FIELD VERIFIED

**LEGEND**

- |   |  |   |
|---|--|---|
| <ul style="list-style-type: none"> <li> EXISTING WELL</li> <li> PROPOSED WELL</li> <li> WATER WELL</li> <li> EXISTING FENCE</li> <li> PUBLIC ROAD</li> <li> PRIVATE ROAD</li> </ul> | <ul style="list-style-type: none"> <li> 500' BUFFER</li> <li> DISTURBANCE AREA</li> <li> PUMP JACK AREA</li> <li> PIVOT TOWER</li> </ul> | <ul style="list-style-type: none"> <li> OVERHEAD POWER LINE</li> <li> EXISTING FACILITY</li> <li> EXISTING BUILDINGS</li> <li> RESIDENCE/BUILDING UNIT</li> </ul> |
|---|--|---|

**\* REFERENCE LOCATION \***

ALL MEASUREMENTS ARE MADE FROM  
REFERENCE WELL: ENGLISH FARMS 8-16HZ  
LAT: 40.059579° LONG: -104.679595° (NAD83)  
EXISTING GROUND ELEVATION = 4939.5'  
WELL FOOTAGES: 304' FSL & 310' FEL

SURFACE USE: IRRIGATED CROPLAND

**609 CONSULTING, LLC**

LOVELAND OFFICE  
1615 Foxtrail Drive, Suite 204  
Loveland, Colorado 80538  
Phone 970-776-4311

SHERIDAN OFFICE  
1099 Saberton Avenue  
Sheridan, Wyoming 82801  
Phone 307-674-0609

DATE SURVEYED: 7/24/17

DATE: 11/30/17

DRAFTER: CDJ

REVISED:

**DATA SOURCES:**

- AERIAL COURTESY OF ESRI, INC.
- WATER WELLS COURTESY OF COLORADO DIVISION OF WATER RESOURCES

NEAREST BUILDING UNIT: ±534' S

PREPARED FOR:  
**Kerr-McGee Oil & Gas Onshore L.P.**