


R. 97 W.

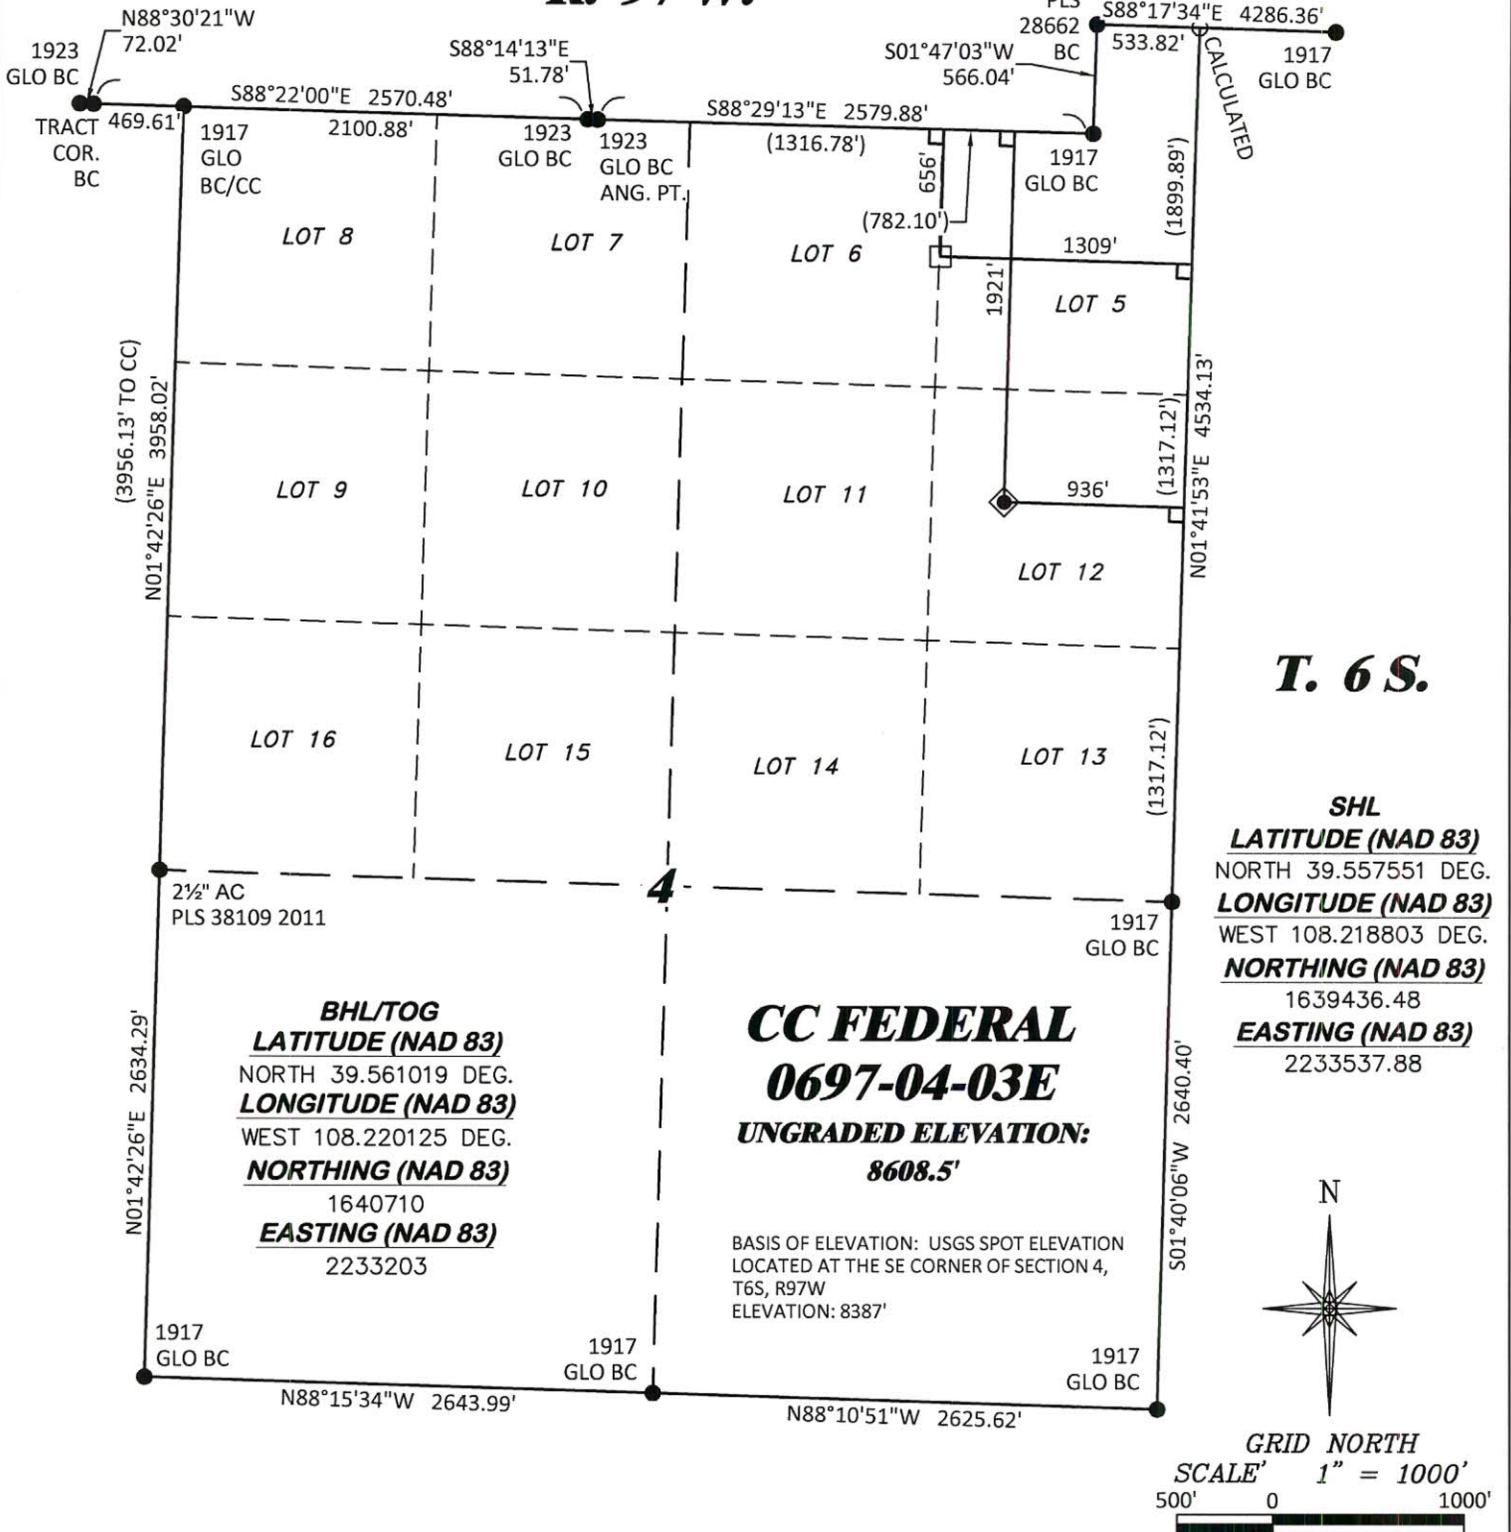


T. 6 S.

SHL
LATITUDE (NAD 83)
 NORTH 39.557551 DEG.
LONGITUDE (NAD 83)
 WEST 108.218803 DEG.
NORTHING (NAD 83)
 1639436.48
EASTING (NAD 83)
 2233537.88

BHL/TOG
LATITUDE (NAD 83)
 NORTH 39.561019 DEG.
LONGITUDE (NAD 83)
 WEST 108.220125 DEG.
NORTHING (NAD 83)
 1640710
EASTING (NAD 83)
 2233203

CC FEDERAL
0697-04-03E
UNGRADED ELEVATION:
8608.5'

BASIS OF ELEVATION: USGS SPOT ELEVATION
 LOCATED AT THE SE CORNER OF SECTION 4,
 T6S, R97W
 ELEVATION: 8387'

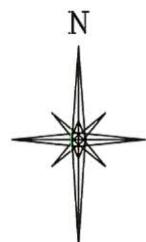

GRID NORTH
SCALE' 1" = 1000'
 500' 0 1000'

NOTES

1. GPS OPERATOR T. SHERRILL OBSERVED A PDOP OF 1.3.
2. ALL GPS OBSERVATIONS ARE IN COMPLIANCE WITH COGCC RULE No.215.
3. EXISTING IMPROVEMENTS WITHIN 500' OF LOCATION. SEE LOC. DRAWING.
4. SURROUNDING SURFACE USE IS NATIVE BRUSH, NON CROP RANGELAND.

LEGEND

- ◆ WELL LOCATION
- APPROX. BHL
- └ DENOTES 90° TIE
- FOUND MONUMENT
- CALCULATED

BASIS OF BEARING/DATUM

SPCS COLORADO CENTRAL NAD 27 BASED ON GPS OBSERVATIONS AND OPUS SOLUTION ON DRG CONTROL POINT "WILLIAMS" HAVING A POSITION OF: NAD83(2011) LAT 39° 31' 35.18" NORTH LONG 108° 12' 16.79" WEST NAVD88 ELEVATION: 8618.14'

THE EAST LINE OF THE SE¼ OF SECTION 4, MONUMENTED BY BLM BC'S AND BEARING S 01°40'06" W.

SURVEYOR'S STATEMENT

I, DAVID E. HENDERHAN, AN EMPLOYEE AND AGENT ON BEHALF OF D.R. GRIFFIN & ASSOCIATES, INC. STATE THE PLAT HEREON IS A CORRECT REPRESENTATION OF A SURVEY MADE UNDER MY SUPERVISION ON THE 15th DAY OF JUNE, 2017 OF THE SHOWN CC FEDERAL 0697-04-03E AND THAT THE LOCATION HAS BEEN STAKED ON THE GROUND AS SHOWN ON THIS PLAT.

Notice: In accordance with Colorado State Law, any legal action based upon any defect in this survey plat must commence within three (3) years after first discovery of such defect. In no event, may any action based upon any defect in this survey plat be commenced more than ten (10) years from the date of certification shown hereon.



CC 604 41-32 PAD

DRG RIFFIN & ASSOCIATES, INC. (307) 362-5028 1414 ELK ST., ROCK SPRINGS, WY 82901	PLAT OF DRILLING LOCATION IN LOT 12, SECTION 4, FOR LARAMIE ENERGY LLC	
	1921' F/NL, & 936' F/EL, SECTION 4, T. 6 S., R. 97 W., 6TH P.M., GARFIELD COUNTY, COLORADO	
DRAWN: 9/20/2017 - TCM REVISED: N/A -	SCALE: 1" = 1000' DRG JOB No. 21347 A8-04-03E	