


MULTI WELL PLAN
TRUE RANCH FEE 23 EAST WELL PAD
 SECTION 23, TOWNSHIP 12 NORTH, RANGE 65 WEST OF THE 6TH P.M.

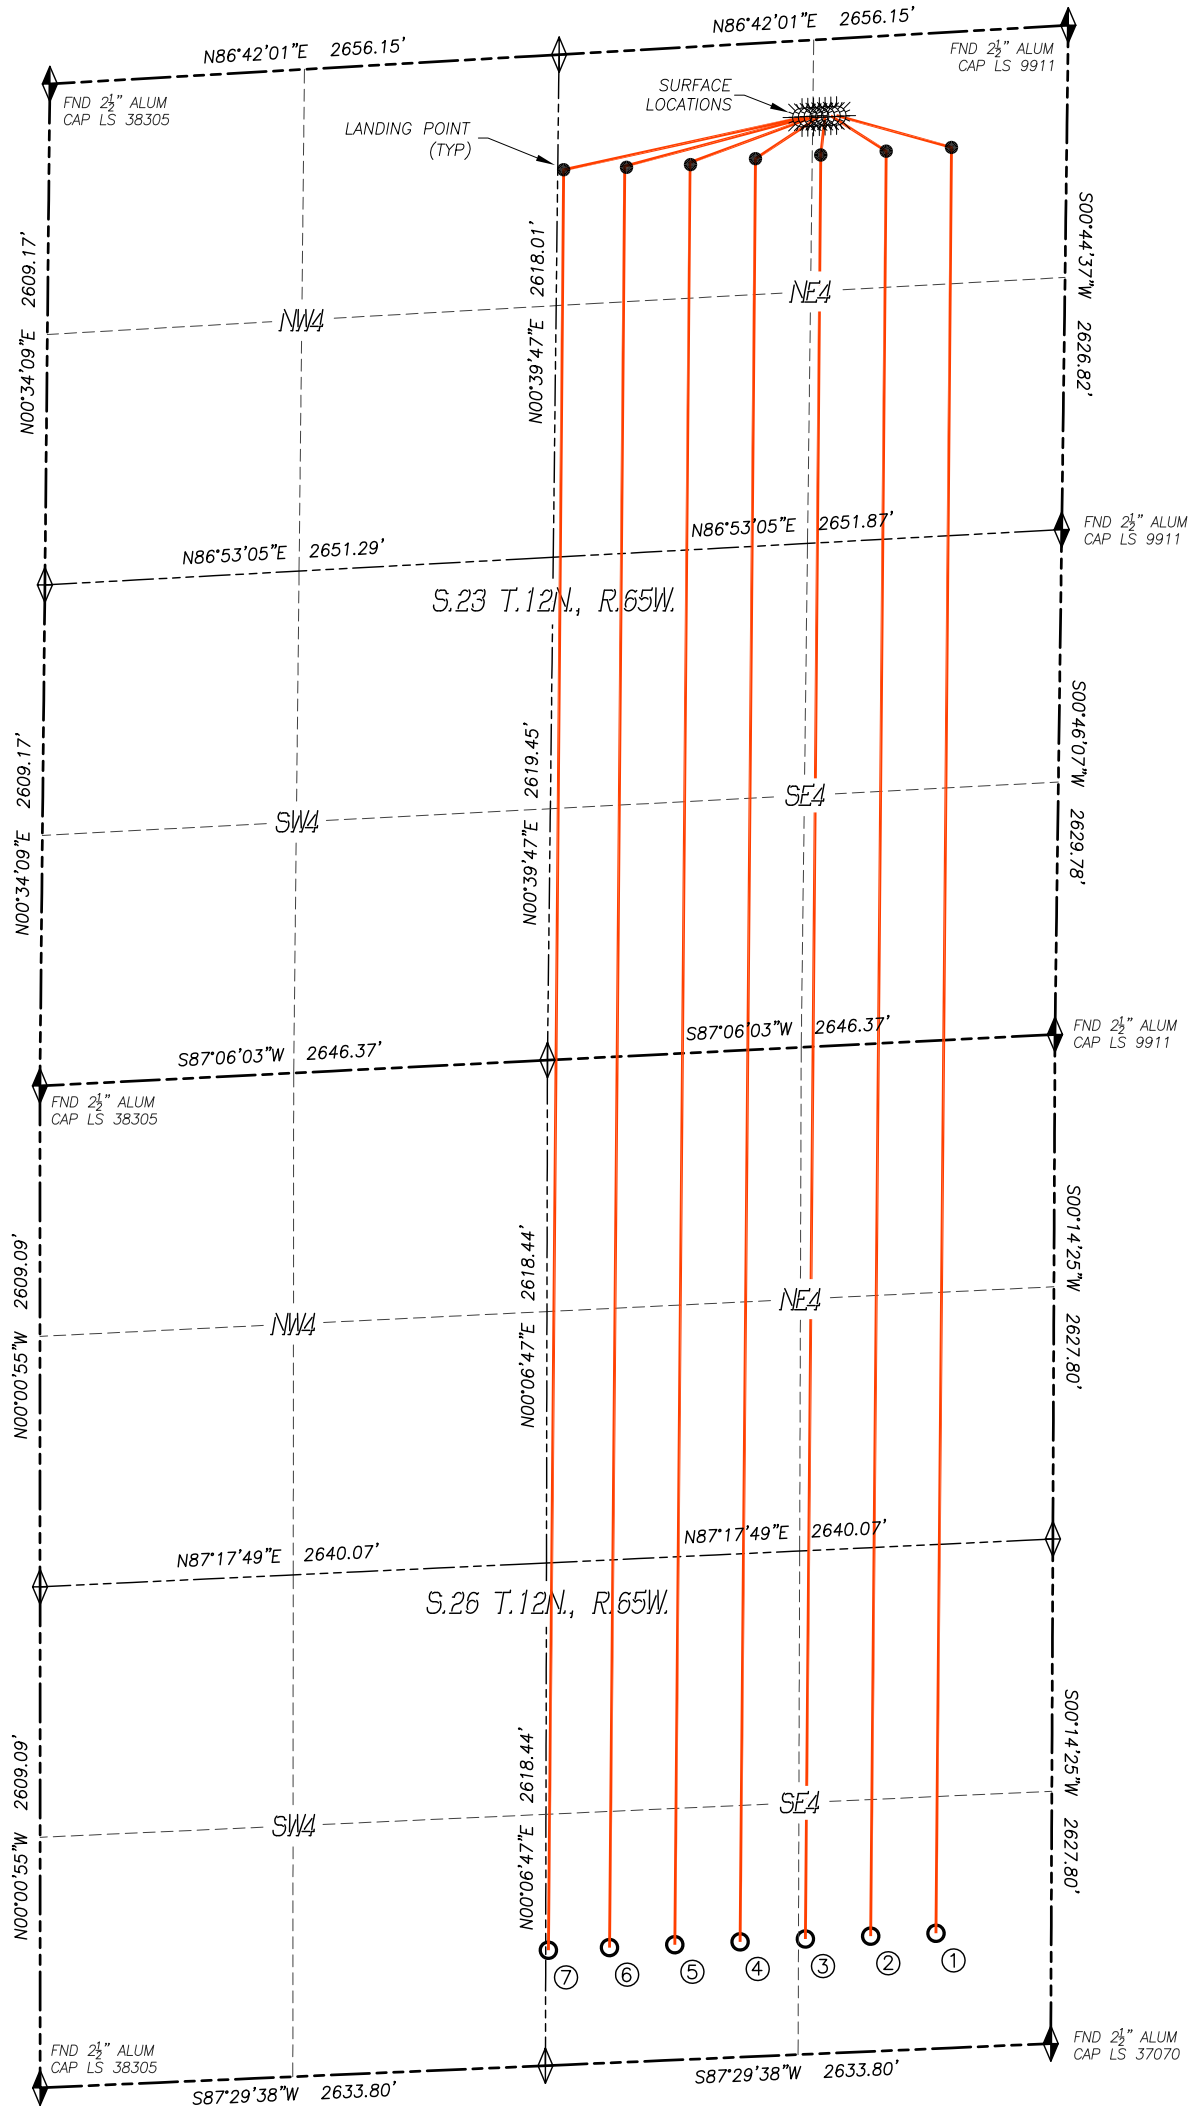

Bottom Hole Location (NAD83)						
No.	Well Name	Latitude	Longitude	Footage		BH Location STR
1	True Ranch Fee 201-2326H	N40.97274°	W104.62145°	600' FSL	600' FEL	26-12N-65W
2	True Ranch Fee 501-2326H	N40.97270°	W104.62269°	600' FSL	940' FEL	26-12N-65W
3	True Ranch Fee 202-2326H	N40.97267°	W104.62392°	600' FSL	1280' FEL	26-12N-65W
4	True Ranch Fee 502-2326H	N40.97263°	W104.62515°	600' FSL	1620' FEL	26-12N-65W
5	True Ranch Fee 203-2326H	N40.97260°	W104.62638°	600' FSL	1960' FEL	26-12N-65W
6	True Ranch Fee 503-2326H	N40.97256°	W104.62761°	600' FSL	2300' FEL	26-12N-65W
7	True Ranch Fee 204-2326H	N40.97253°	W104.62876°	600' FSL	2618' FEL	26-12N-65W

LEGEND

- FOUND MONUMENT AS DESCRIBED
- CALCULATED POSITION
- PROPOSED WELL
- EXISTING WELL
- BOTTOM HOLE

