

# WELL LOCATION PLAT UNITED A S16-20-5N

NE 1/4 NE 1/4 SEC. 9, T1S, R68W, 6TH P.M.

N 1/4 COR. SEC. 9  
FOUND 2.5" PIPE  
W/ 3.25" A.C.  
PLS 24942

NE COR. SEC. 9  
FOUND 2" PIPE  
W/ 3.25" A.C.  
PLS 24960

NW COR. SEC. 9  
FOUND #6 REBAR  
W/ 3.25" A.C.  
PLS 24942

W 1/4 COR. SEC. 9  
FOUND #6 REBAR  
W/ 3.25" A.C.  
PLS 12330


C 1/4 COR. SEC. 9  
FOUND 2.375" PIPE  
W/ 3.25" A.C.  
PLS 7276

E 1/4 COR. SEC. 9  
FOUND 2" PIPE  
W/ 3.25" A.C.  
PLS 7276

SW COR. SEC. 9  
FOUND #6 REBAR  
W/ 3.25" A.C.  
PLS 6973


S 1/4 COR. SEC. 9  
FOUND #6 REBAR  
W/ 2" A.C.  
PLS 25937

SE COR. SEC. 9  
FOUND 2" PIPE  
W/ 3.25" A.C.  
ILLEGIBLE

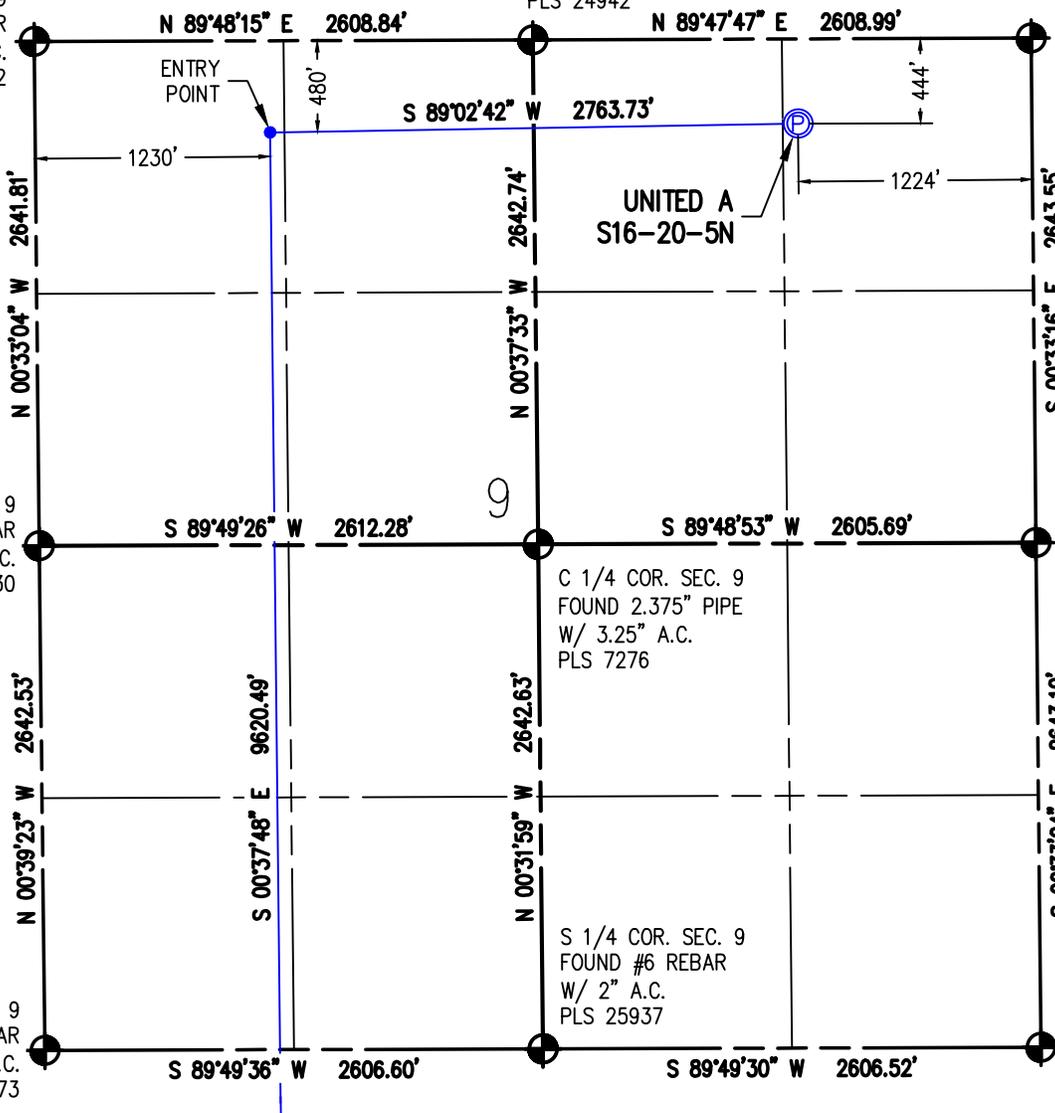

WELL BORE CONTINUES INTO  
SECTION 16 (SHEET 2)

I HEREBY CERTIFY THAT THIS WELL LOCATION CERTIFICATE WAS PREPARED BY ME, OR UNDER MY DIRECT SUPERVISION, THAT THE FIELD WORK WAS COMPLETED ON 10/19/2017, THAT IT IS NOT A LAND SURVEY PLAT OR AN IMPROVEMENT SURVEY PLAT, AND THAT IT IS NOT TO BE RELIED UPON FOR ESTABLISHMENT OF FENCE, BUILDING OR OTHER FUTURE IMPROVEMENT LINES.

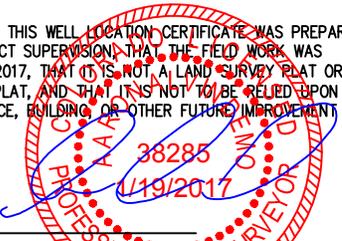

AARON A. DEMO  
Professional Land Surveyor Registration No. 38285  
State of Colorado  
FOR AND ON BEHALF OF BASELINE ENGINEERING CORP.



SURFACE LOCATION  
SEC. 9, T1S, R68W  
GROUND ELEVATION = 5257.8'  
PDOP = 1.2  
LATITUDE = 39.985460'  
LONGITUDE = -105.011587'  
444' FNL, 1224' FEL  
ENTRY POINT LOCATION  
SEC. 9, T1S, R68W  
LATITUDE = 39.985376'  
LONGITUDE = -105.011446'  
480' FNL, 1230' FWL  
BOTTOM HOLE LOCATION  
SEC. 16, T1S, R68W  
LATITUDE = 39.958974'  
LONGITUDE = -105.011258'  
460' FSL, 1235' FWL

**NOTES:**

1. INDICATES SECTION CORNER
2. INDICATES CALCULATED CORNER
3. (C) INDICATES CALCULATED DIMENSION
4. ELEVATION BASED ON NAVD88 (GEOID12B)
5. BEARINGS DERIVED FROM COLORADO COORDINATE SYSTEM OF 1983 NORTH ZONE.
6. OPERATOR: TRAVIS WINNICKI
7. IMPROVEMENTS: SEE LOCATION DRAWING FOR ALL VISIBLE IMPROVEMENTS WITHIN 500' OF DISTURBED AREA.
8. WELL FOOTAGES ARE MEASURED AT RIGHT ANGLES TO THE SECTION LINES.

**NEAREST CULTURAL ITEMS:**

BUILDING: 1512' NE  
BUILDING UNIT: 1416' NE  
HIGH OCCUPANCY BUILDING UNIT: 5280'+  
DESIGNATED OUTSIDE ACTIVITY AREA: 5280'+  
PUBLIC ROAD: NORTHWEST PARKWAY 359' S  
ABOVE GROUND UTILITY: 406' N  
RAILROAD: 5280'+  
PROPERTY LINE: 23' W  
SURFACE USE: GRASSLAND.  
NEAREST EXISTING WELL: NORDSTROM 1-9 1386' SE




DRAWN BY DAM	CHECKED BY AAD
INITIAL SUBMITTAL 1/19/2018	REVISED NA
DRAWING SIZE 8.5" X 11"	JOB NO. EXT01S68W09-03
SHEET 1 OF 2	

4007 S. LINCOLN AVENUE, SUITE 405 - LOVELAND, COLORADO 80637  
P: 970.363.7800 - F: 970.363.7801 - www.basincorp.com

M:\\_co - Well Head Staking\EXT01S68W09-03 (UNITED A)\Drawings\EXT01S68W09-03 (UNITED) - 2.dwg, 1/19/2018 3:25:47 PM, Joyne Hobin

# WELL LOCATION PLAT UNITED A S16-20-5N


NE 1/4 NE 1/4 SEC. 9, T1S, R68W, 6TH P.M.

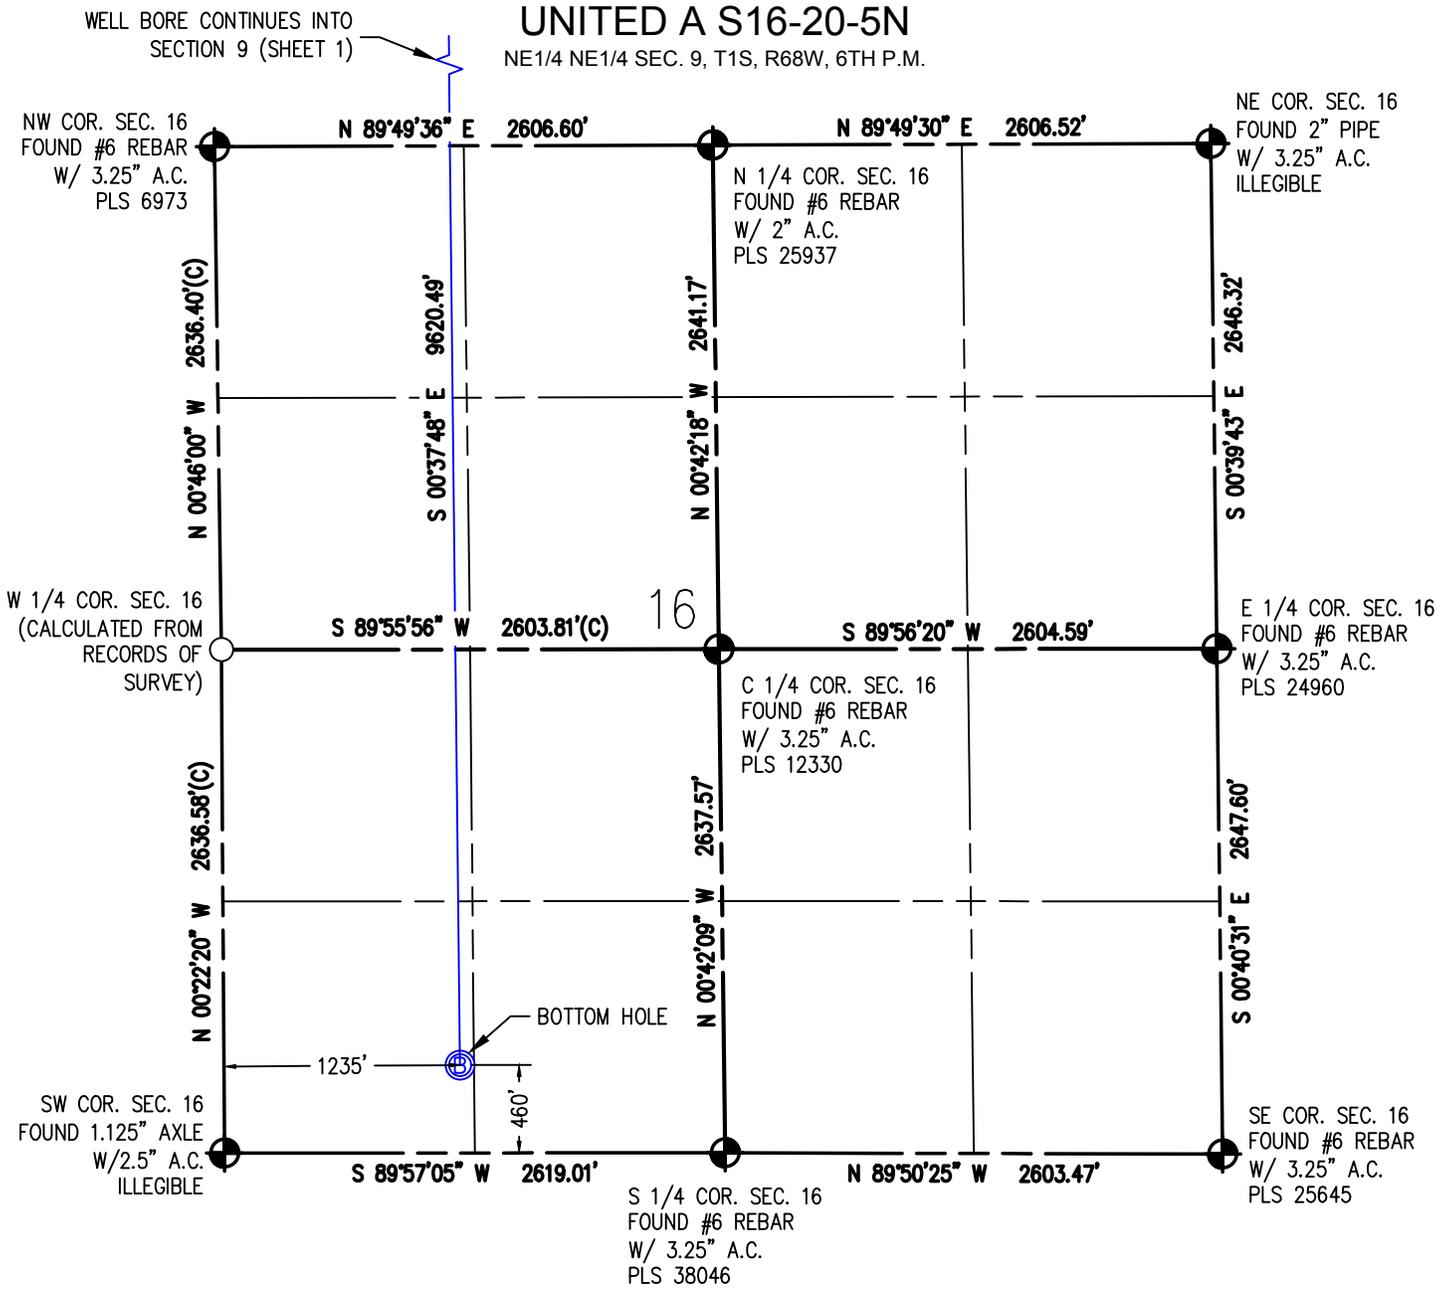


- NOTES:**
1. INDICATES SECTION CORNER
  2. INDICATES CALCULATED CORNER
  3. (C) INDICATES CALCULATED DIMENSION
  4. ELEVATION BASED ON NAVD88 (GEOID12B)
  5. BEARINGS DERIVED FROM COLORADO COORDINATE SYSTEM OF 1983 NORTH ZONE.
  6. OPERATOR: TRAVIS WINNICKI
  7. IMPROVEMENTS: SEE LOCATION DRAWING FOR ALL VISIBLE IMPROVEMENTS WITHIN 500' OF DISTURBED AREA.
  8. WELL FOOTAGES ARE MEASURED AT RIGHT ANGLES TO THE SECTION LINES.

SURFACE LOCATION  
 SEC. 9, T1S, R68W  
 GROUND ELEVATION = 5257.8'  
 PDOP = 1.2  
 LATITUDE = 39.985460'  
 LONGITUDE = -105.001587'  
 444' FNL, 1224' FEL  
ENTRY POINT LOCATION  
 SEC. 9, T1S, R68W  
 LATITUDE = 39.985376'  
 LONGITUDE = -105.011446'  
 480' FNL, 1230' FWL  
BOTTOM HOLE LOCATION  
 SEC. 16, T1S, R68W  
 LATITUDE = 39.958974'  
 LONGITUDE = -105.011258'  
 460' FSL, 1235' FWL

I HEREBY CERTIFY THAT THIS WELL LOCATION CERTIFICATE WAS PREPARED BY ME, OR UNDER MY DIRECT SUPERVISION, THAT THE FIELD WORK WAS COMPLETED ON 10/19/2017, THAT IT IS NOT A LAND SURVEY PLAT OR AN IMPROVEMENT SURVEY PLAT, AND THAT IT IS NOT TO BE RELIED UPON FOR ESTABLISHMENT OF FENCE, BUILDING OR OTHER FUTURE IMPROVEMENT LINES.

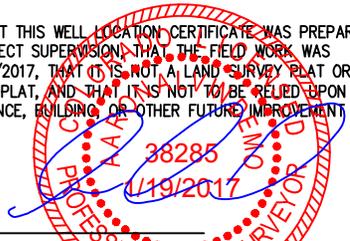

AARON A. DEMO  
 Professional Land Surveyor Registration No. 38285  
 State of Colorado  
 FOR AND ON BEHALF OF BASELINE ENGINEERING CORP.

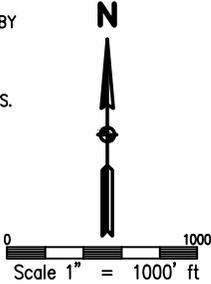

**NEAREST CULTURAL ITEMS:**  
 BUILDING: 1512' NE  
 BUILDING UNIT: 1416' NE  
 HIGH OCCUPANCY BUILDING UNIT: 5280'+  
 DESIGNATED OUTSIDE ACTIVITY AREA: 5280'+  
 PUBLIC ROAD: NORTHWEST PARKWAY 359' S  
 ABOVE GROUND UTILITY: 406' N  
 RAILROAD: 5280'+  
 PROPERTY LINE: 23' W  
 SURFACE USE: GRASSLAND.  
 NEAREST EXISTING WELL: NORDSTROM 1-9 1386' SE



DRAWN BY DAM	CHECKED BY AAD
INITIAL SUBMITTAL 1/19/2018	REVISED NA
DRAWING SIZE 8.5" X 11"	JOB NO. EXT01S6BW09-03
SHEET 2 OF 2	

**BASELINE**  
 Engineering - Planning - Surveying

4007 S. LINCOLN AVENUE, SUITE 405 - LOVELAND, COLORADO 80637  
 P: 970.363.7800 - F: 970.363.7801 - www.basincorp.com

M:\\_co - Well Head Staking\EXT01S6BW09-03 (UNITED A)\Drawings\EXT01S6BW09-03 (UNITED) - 2.dwg, 1/19/2018 3:26:12 PM, Joynte Hobin