



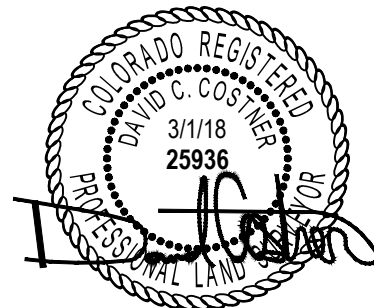

SCALE: 1" = 1000'  
0' 500' 1000'

# BOTTOM HOLE MAP

SHL SE/4 SE/4, SECTION 11, TOWNSHIP 8-N, RANGE 60-W  
LP SW/4 SE/4, SECTION 12, TOWNSHIP 8-N, RANGE 60-W  
BHL SW/4 NE/4, SECTION 1, TOWNSHIP 8-N, RANGE 60-W  
WELD COUNTY, COLORADO

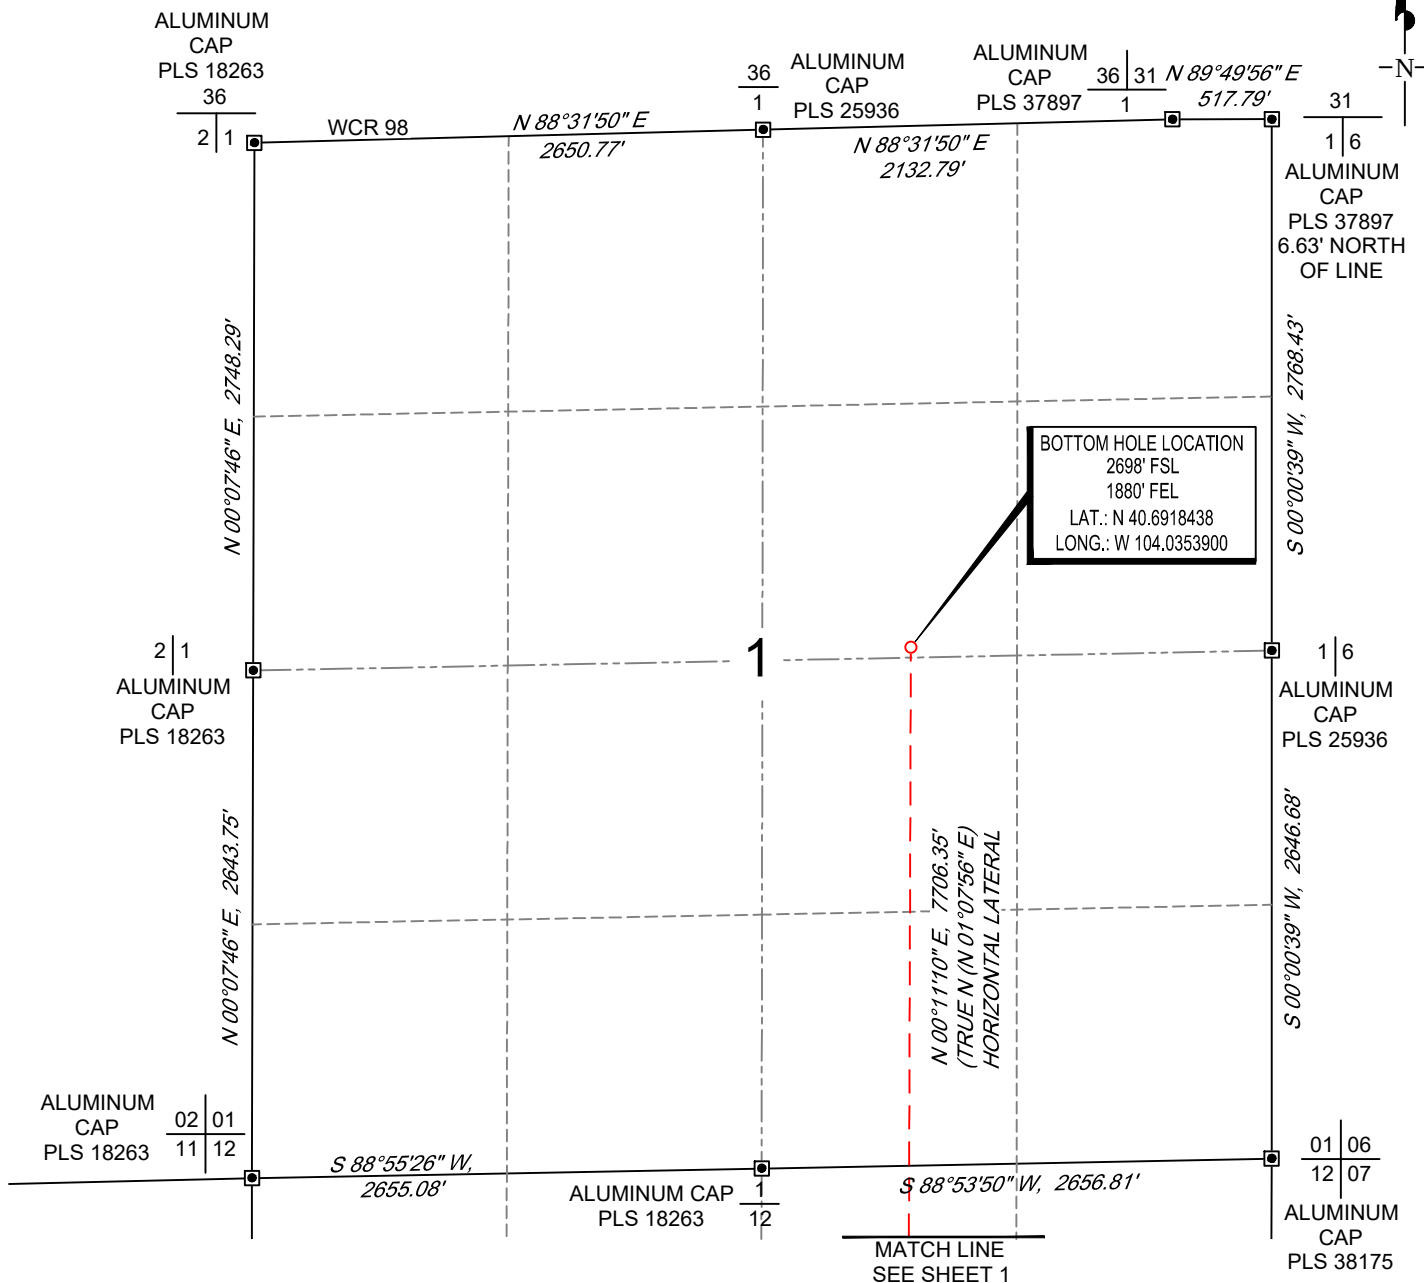

VERDAD RESOURCES  
SONIC STAR 1101-11H

MML	03/01/2018	REVISION:	
SHEET :	2 OF 2	INT	DATE
FILE:LO_SONIC_STAR_1101_11H			

**TOPOGRAPHIC**  
LOYALTY INNOVATION LEGACY  
520 Stacy Court Ste B, Lafayette, CO 80026  
303.666.0379 www.topographic.com