


Attachment #1 – Current Wellbore Diagram

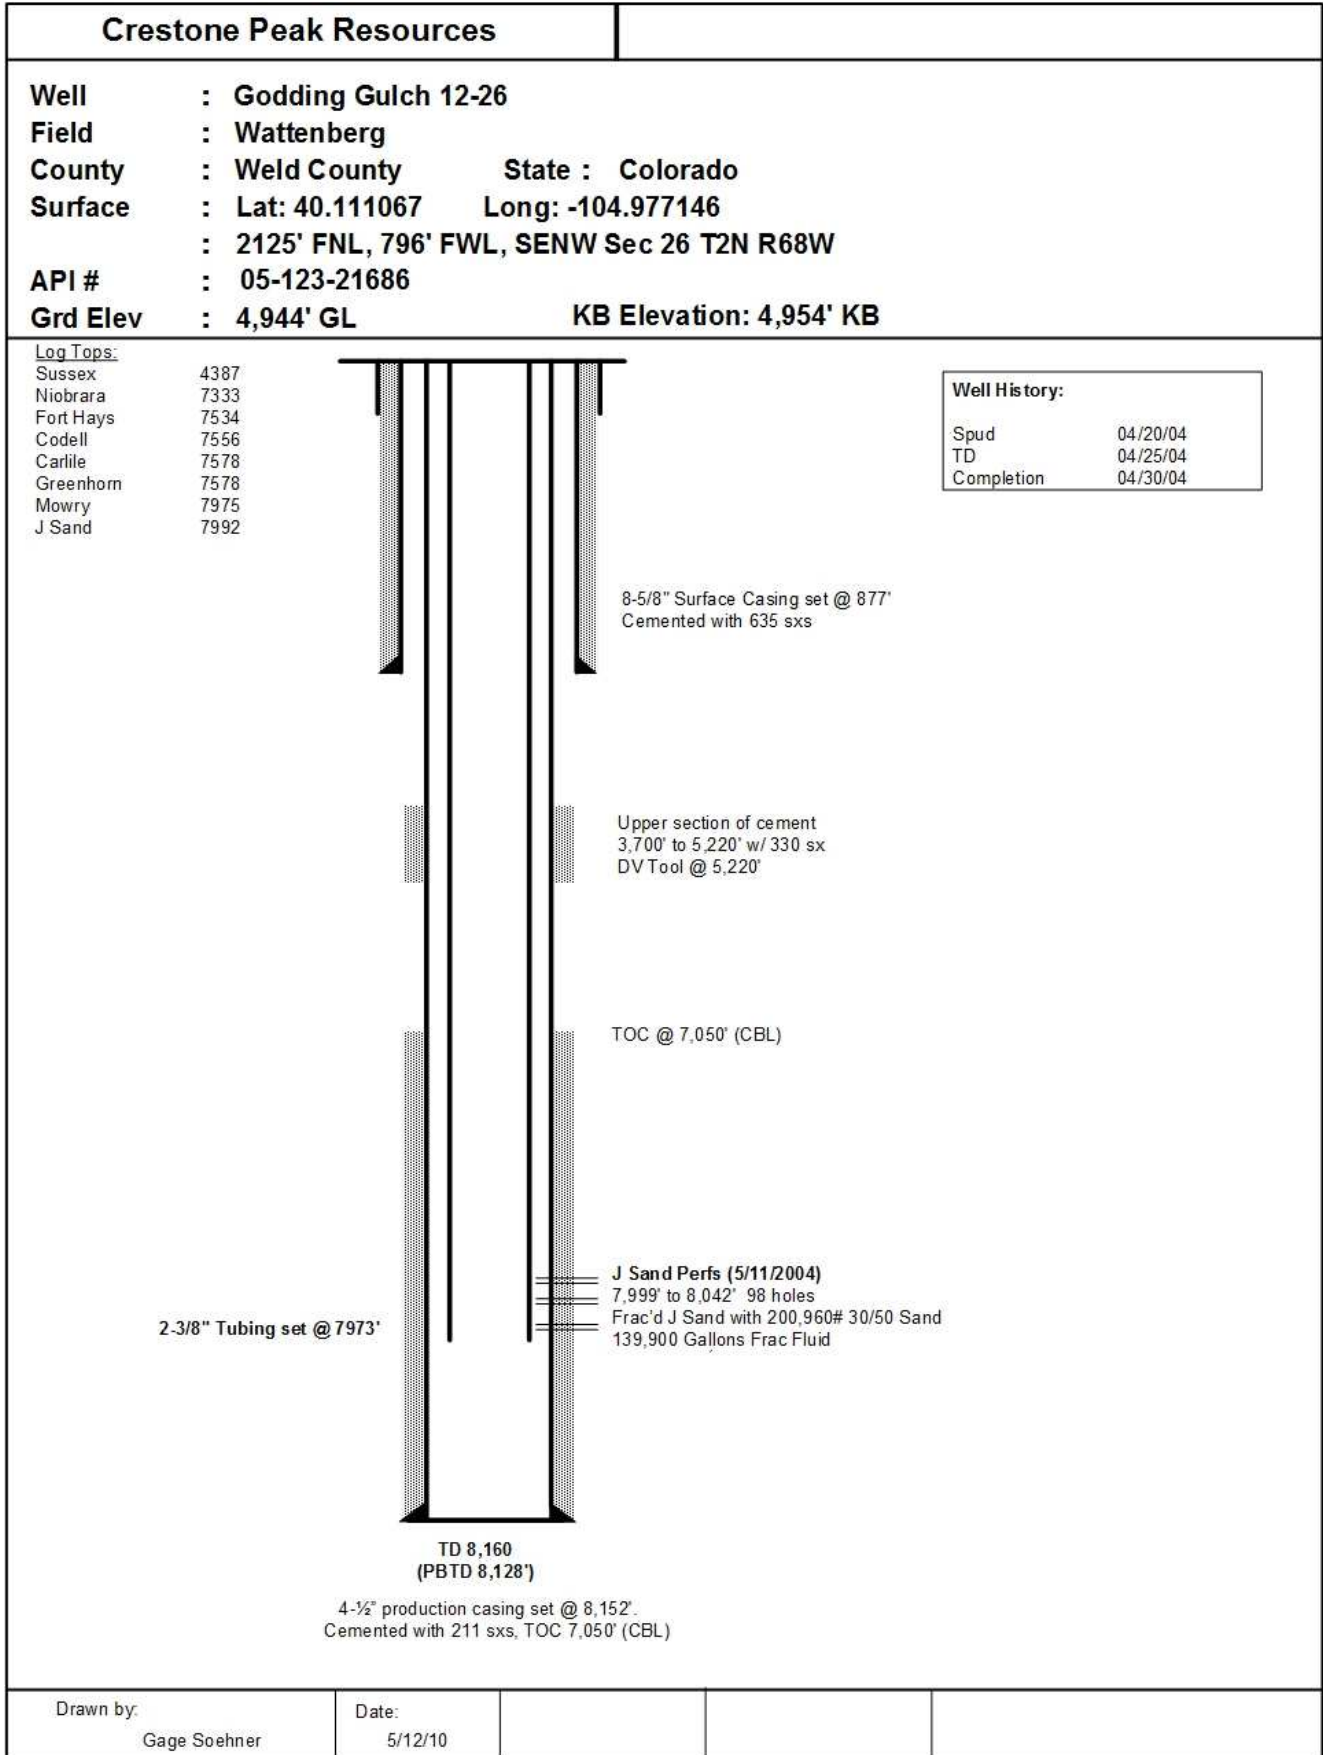

Drawn by:
Gage Soehner

Date:
5/12/10

Attachment #2 – Proposed Plugged Wellbore Diagram

