


2.5" AC ILLEGIBLE
LAT 40.52317°N
LONG 104.33701°W

2.5" AC PLS9644
LAT 40.52328°N
LONG 104.32753°W

2.5" AC PLS11648
LAT 40.52340°N
LONG 104.31805°W

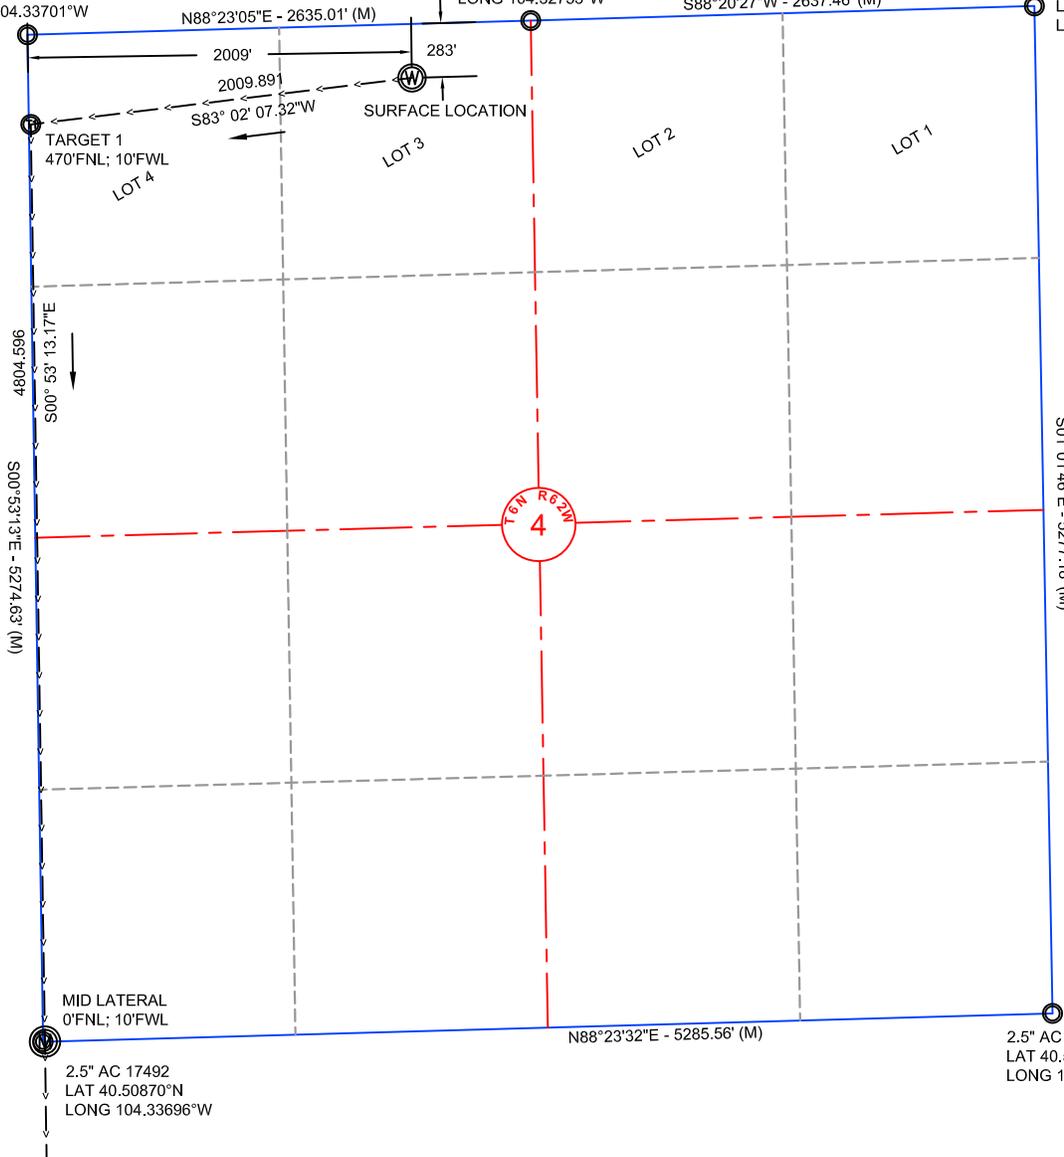

NOTE: Under Colorado law, you must commence any legal action based upon any defect in this certificate within three years after defect is discovered. In no event, may any action based upon any defect in this survey be commenced more than ten years after date of this certificate shown hereon. (13-80105 C.R.S)



CERTIFICATE OF SURVEYOR

I, David A. Fehring of Lander, Wyoming hereby certify that this well location certificate was prepared from notes taken during an actual survey on AUGUST 10, 2015; and that it correctly shows the drilling location of BONANZA CREEK ENERGY, INC., WHITETAIL A-4-9XRLNB as staked during said survey. This map does not represent a boundary survey or an improvement location plat and should not be used for the establishment of boundary lines.

NOTES:

- All bearings are GRID based upon the Colorado State Plane Coordinate System, North Zone, NAD83(2011) derived from post-processed static GPS observations.
- Distances are at GRID
- Vertical Datum is NAVD88 based upon GPS observations
- PDOP value equals 1.2.
- GPS operator: Mike Johnson.
- Undisturbed ground elevation at wellhead = 4862.8'
- (M) Measured distance;
- Nearest Cultural Distances
Buildings: 2133'+/-
Building Unit: 2133'+/-
High Occupancy Building Unit: 5280'+
Designated Outside Activity Area: 5280'+
Public Road: 267'+/-
Above Ground Utility: 252 '+/-
Railroad: 5280'+
Property Line: 283' +/-

WELL COORDINATES


A-4-9XRLNB	NAD 83		COLORADO NORTH NAD83	
	LATITUDE	LONGITUDE	NORTHING	EASTING
SURFACE	40.5224736	-104.3298031	1435327.18	3325320.37
TARGET 1	40.5218767	-104.3369903	1435083.47	3323325.31
MID LATERAL	40.5086885	-104.3369494	1430279.45	3323399.68
BOTTOM HOLE	40.4955020	-104.3369384	1425476.00	3323465.74

SHEET NO:

1 of 2



Drawn By: MAM
Checked By: DAF
Date: 01/08/18
Revision:
Date:
Explanation:

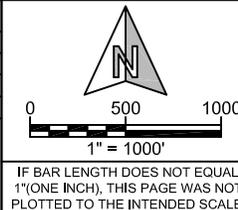


WELL LOCATION CERTIFICATE

WHITETAIL A-4-9XRLNB
NE¼ NW¼ (LOT 3), SECTION 4,
T.6N., R.62W., 6th PM
WELD COUNTY, COLORADO



410 17th Street
Denver, CO 80202
(720) 440-6100

Z:\PROJECTS\1319-01_BONANZA\62W\dwg\WHITETAIL F-4 _CERT 1-8-18.dwg, SAVED DATE 2018-01-08 16:50

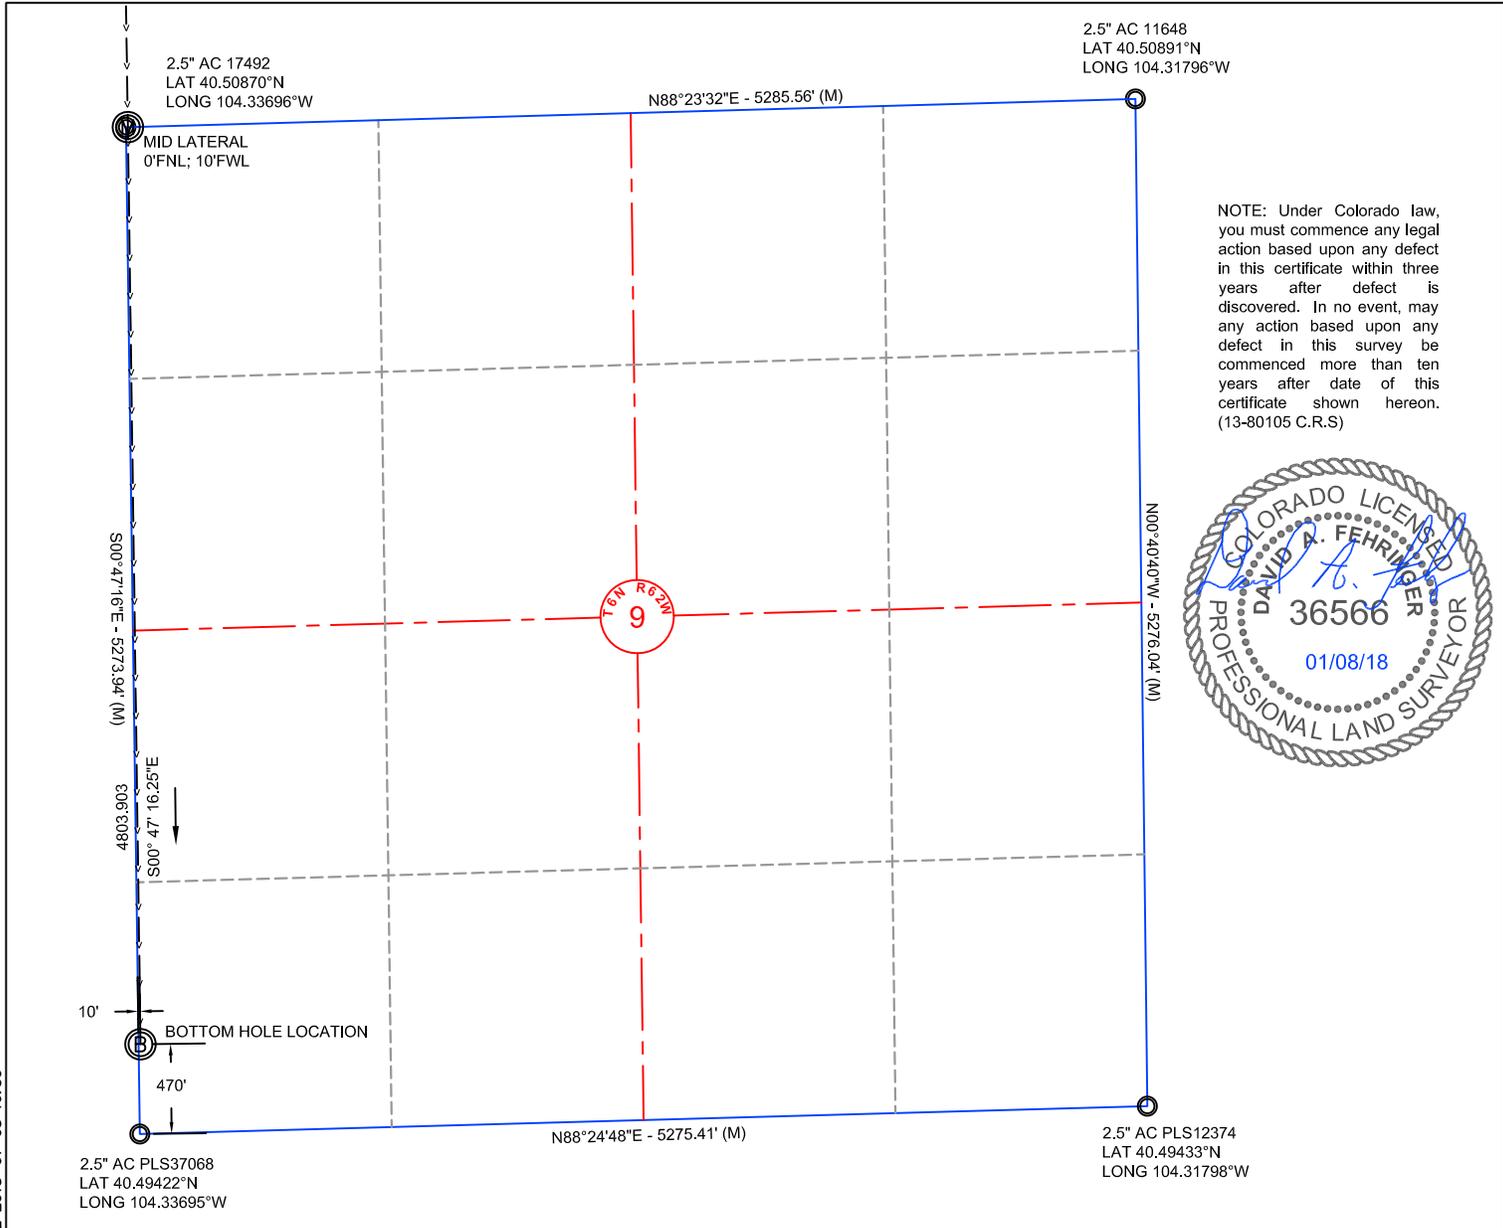

NOTE: Under Colorado law, you must commence any legal action based upon any defect in this certificate within three years after defect is discovered. In no event, may any action based upon any defect in this survey be commenced more than ten years after date of this certificate shown hereon. (13-80105 C.R.S)



CERTIFICATE OF SURVEYOR

I, David A. Fehring of Lander, Wyoming hereby certify that this well location certificate was prepared from notes taken during an actual survey on AUGUST 10, 2015; and that it correctly shows the drilling location of BONANZA CREEK ENERGY, INC., WHITETAIL A-4-9XRLNB as staked during said survey. This map does not represent a boundary survey or an improvement location plat and should not be used for the establishment of boundary lines.

NOTES:

- All bearings are GRID based upon the Colorado State Plane Coordinate System, North Zone, NAD83(2011) derived from post-processed static GPS observations.
- Distances are at GRID
- Vertical Datum is NAVD88 based upon GPS observations
- PDOP value equals 1.2.
- GPS operator: Mike Johnson.
- Undisturbed ground elevation at wellhead = 4862.8'
- (M) Measured distance;
- Nearest Cultural Distances
Buildings: 2133'+/-
Building Unit: 2133'+/-
High Occupancy Building Unit: 5280'+
Designated Outside Activity Area: 5280'+
Public Road: 267'+/-
Above Ground Utility: 252 '+/-
Railroad: 5280'+
Property Line: 283' +/-


WELL COORDINATES

A-4-9XRLNB	NAD 83		COLORADO NORTH NAD83	
	LATITUDE	LONGITUDE	NORTHING	EASTING
SURFACE	40.5224736	-104.3298031	1435327.18	3325320.37
TARGET 1	40.5218767	-104.3369903	1435083.47	3323325.31
MID LATERAL	40.5086885	-104.3369494	1430279.45	3323399.68
BOTTOM HOLE	40.4955020	-104.3369384	1425476.00	3323465.74

SHEET NO:
2 of 2



Drawn By: MAM
Checked By: DAF
Date: 01/08/18
Revision:
Date:
Explanation:

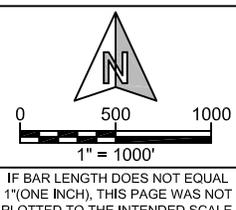

WELL LOCATION CERTIFICATE

WHITETAIL A-4-9XRLNB
BOTTOM HOLE
SW¼ SW¼, SECTION 9,
T.6N., R.62W., 6th PM
WELD COUNTY, COLORADO

410 17th Street
Denver, CO 80202
(720) 440-6100