


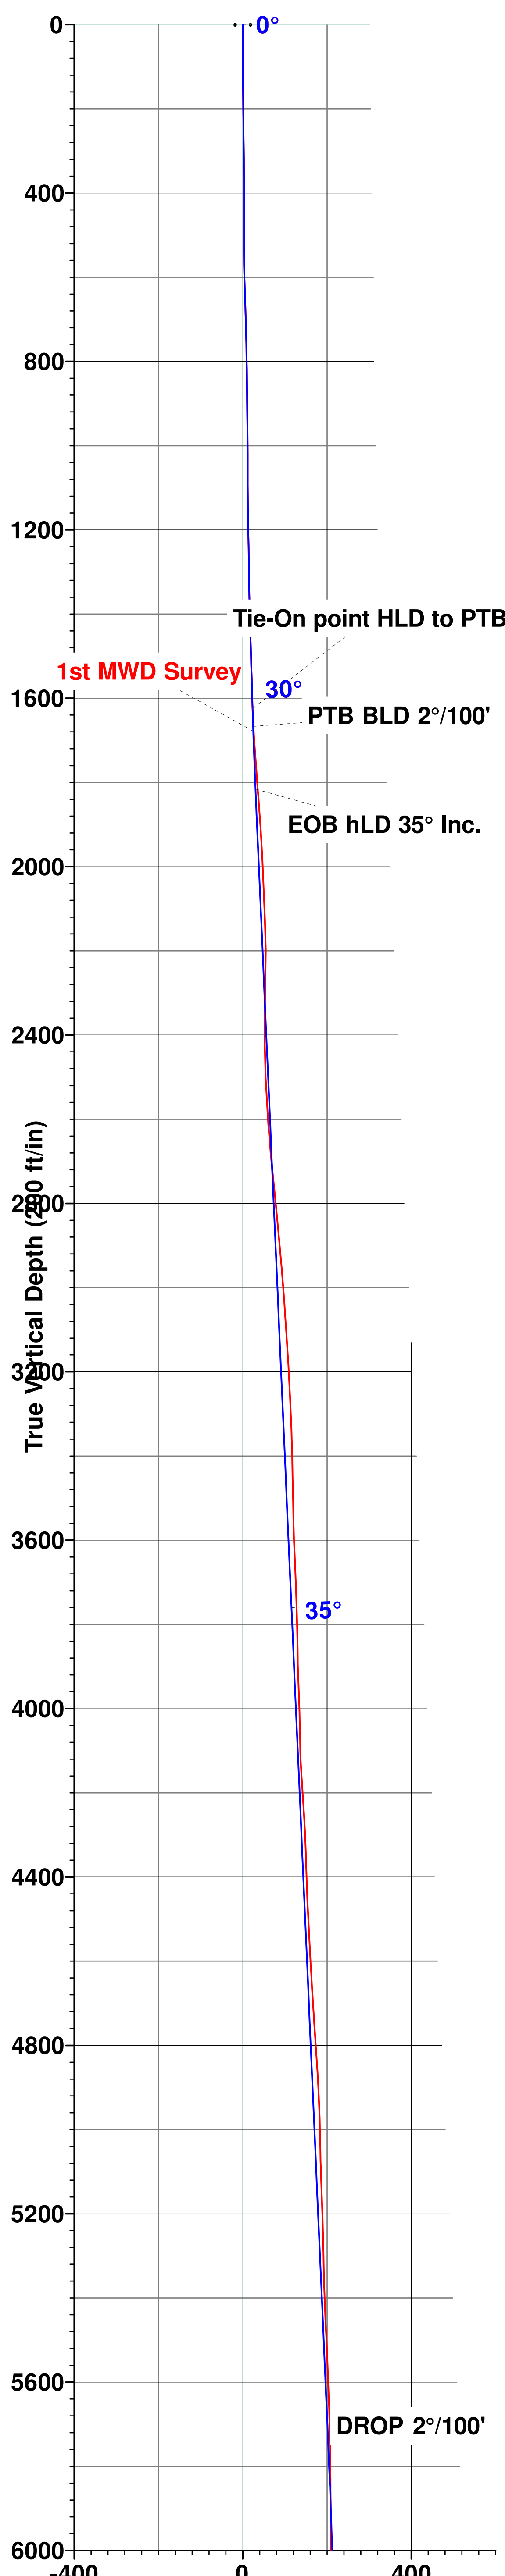

EXTRACTION OIL & GAS  
 Project: Weld County, Co. (TRUE) NAD 83  
 Site: Sec 22-T12N-R64W  
 Well: Cox #5  
 Wellbore: Wellbore #1  
 Plan: Plan #2A (Cox #5/Wellbore #1)



WELL DETAILS: Cox #5

Ground Elevation:: 5556.00  
 RKB Elevation: KB=29 @ 5585.00ft  
 Rig Name:

+N/-S	+E/-W	Northing	Easting	Latitude	Longitude	Slot
0.00	0.00	1608110.2848	3266469.0727	40.998636	-104.534691	

Planned Section Details

Sec	MD	Inc	Azi	TVD	+N/-S	+E/-W	Dleg	TFace	Vsect
1	1701.00	31.46	71.03	1624.33	130.63	388.63	0.00	0.00	23.25
2	1751.00	31.46	71.03	1666.98	139.11	413.31	0.00	0.00	24.56
3	1929.15	35.00	71.77	1815.98	170.22	505.83	2.00	6.85	30.09
4	6675.15	35.00	71.77	5703.67	1021.81	3091.40	0.00	0.00	201.04
5	8425.16	0.00	0.00	7346.85	1183.88	3583.49	2.00	180.00	233.58
6	8539.35	0.00	0.00	7461.04	1183.88	3583.49	0.00	0.00	233.58
7	9439.35	90.00	180.07	8034.00	610.93	3582.83	10.00	180.07	765.20
8	18966.89	90.00	180.07	8034.00	-8916.60	3571.90	0.00	0.00	9605.43

PROJECT DETAILS: Weld County, Co. (TRUE) NAD 83  
 Geodetic System: US State Plane 1983  
 Datum: North American Datum 1983  
 Ellipsoid: GRS 1980  
 Zone: Colorado Northern Zone  
 System Datum: Mean Sea Level  
 Local North: True

