


# BOST FARM 40C-8-L WELL LOCATION CERTIFICATE

NW COR. SEC. 7  
3/4" ALUM. CAP  
PLS NO 25381, 2010

N 1/4 COR. SEC. 7  
3/4" ALUM. CAP  
PLS NO 25381, 2010

NE COR. SEC. 7  
3/4" ALUM. CAP  
PLS NO 25381, 2010

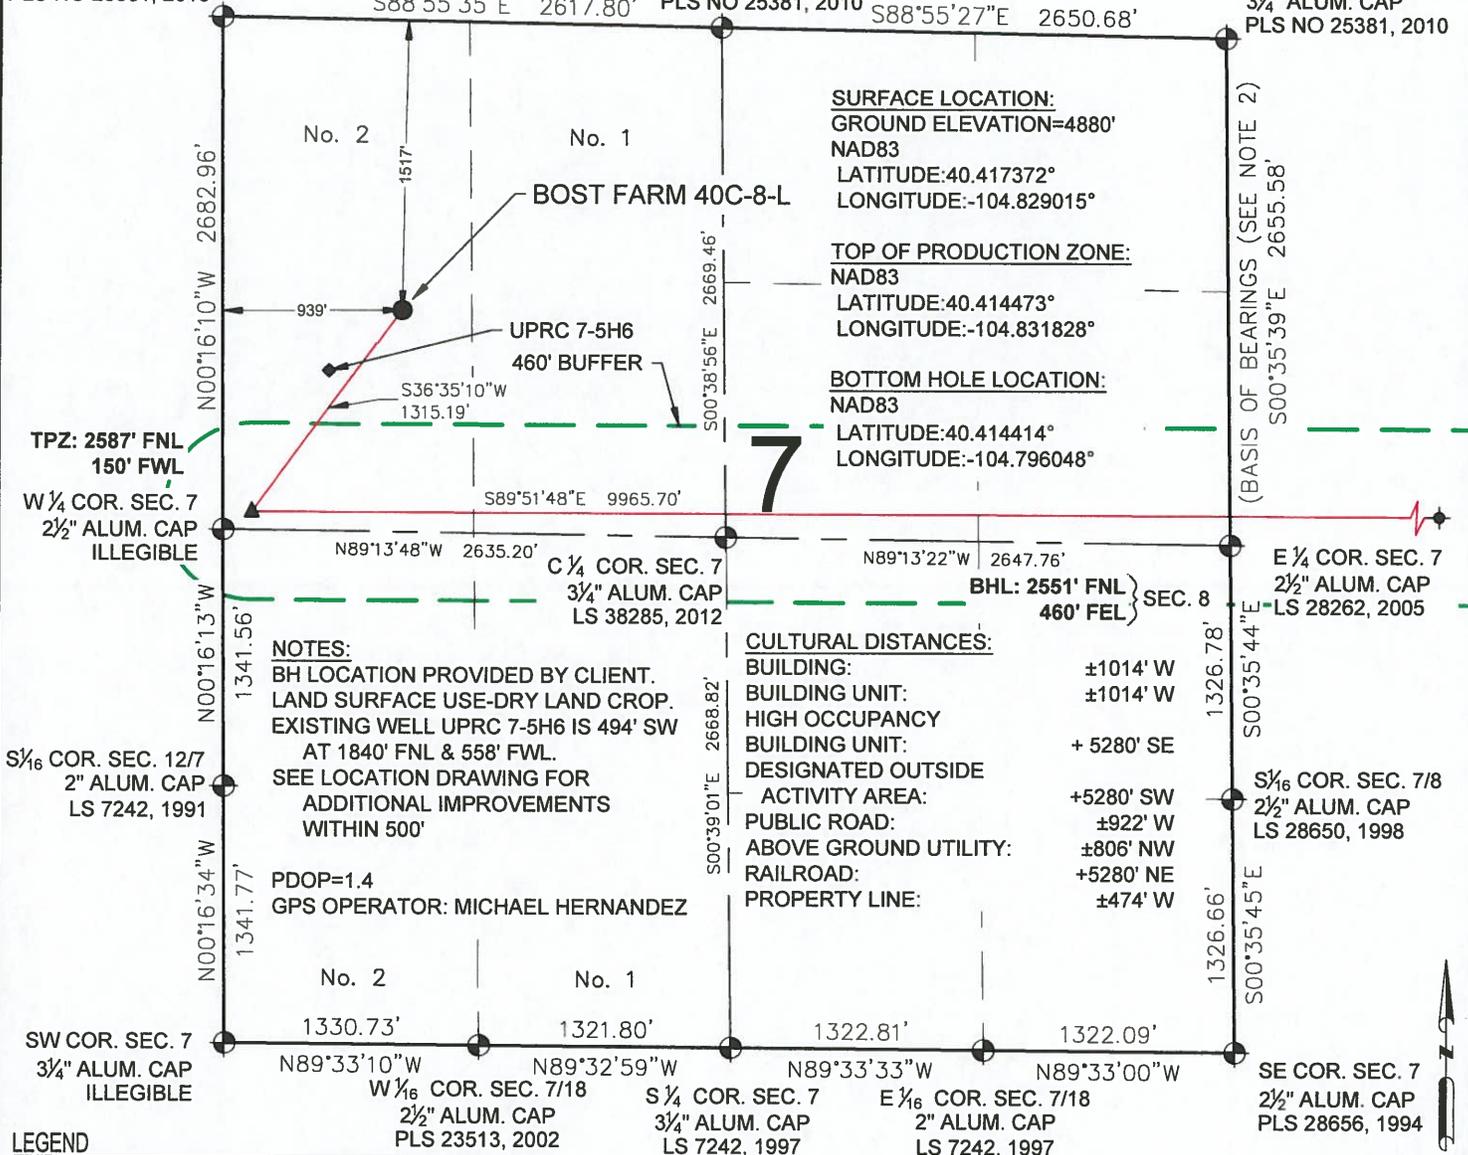

**SURFACE LOCATION:**  
 GROUND ELEVATION=4880'  
 NAD83  
 LATITUDE:40.417372°  
 LONGITUDE:-104.829015°

**TOP OF PRODUCTION ZONE:**  
 NAD83  
 LATITUDE:40.414473°  
 LONGITUDE:-104.831828°

**BOTTOM HOLE LOCATION:**  
 NAD83  
 LATITUDE:40.414414°  
 LONGITUDE:-104.796048°

7

**NOTES:**  
 BH LOCATION PROVIDED BY CLIENT.  
 LAND SURFACE USE-DRY LAND CROP.  
 EXISTING WELL UPRC 7-5H6 IS 494' SW  
 AT 1840' FNL & 558' FWL.  
 SEE LOCATION DRAWING FOR  
 ADDITIONAL IMPROVEMENTS  
 WITHIN 500'

PDOP=1.4  
 GPS OPERATOR: MICHAEL HERNANDEZ

TPZ: 2587' FNL  
150' FWL

W 1/4 COR. SEC. 7  
2 1/2" ALUM. CAP  
ILLEGIBLE

C 1/4 COR. SEC. 7  
3/4" ALUM. CAP  
LS 38285, 2012

BHL: 2551' FNL  
460' FEL } SEC. 8

E 1/4 COR. SEC. 7  
2 1/2" ALUM. CAP  
LS 28262, 2005

S 1/6 COR. SEC. 12/7  
2" ALUM. CAP  
LS 7242, 1991

S 1/6 COR. SEC. 7/8  
2 1/2" ALUM. CAP  
LS 28650, 1998

SW COR. SEC. 7  
3/4" ALUM. CAP  
ILLEGIBLE

W 1/6 COR. SEC. 7/18  
2 1/2" ALUM. CAP  
PLS 23513, 2002

S 1/4 COR. SEC. 7  
3/4" ALUM. CAP  
LS 7242, 1997

E 1/6 COR. SEC. 7/18  
2" ALUM. CAP  
LS 7242, 1997

SE COR. SEC. 7  
2 1/2" ALUM. CAP  
PLS 28656, 1994

**LEGEND**

- ⊕ = EXISTING MONUMENT
- = CALCULATED POSITION
- = PROPOSED WELL
- ◆ = EXISTING WELL
- ⊙ = BOTTOM HOLE
- ▲ = TOP OF PRODUCTION ZONE
- TPZ = TOP OF PRODUCTION ZONE
- BHL = BOTTOM HOLE LOCATION


**WELL BOST FARM 40C-8-L TO BE  
LOCATED 1517' FNL & 939' FWL**



- NOTES:**
- THIS FIELD SURVEY CONFORMS TO THE MINIMUM STANDARDS SET BY THE C.O.G.C.C., RULE NO. 215
  - BEARINGS ARE BASED ON THE ASSUMPTION THAT THE EAST LINE OF THE NORTHEAST QUARTER OF SECTION 7, BEARS S00°35'39"E BETWEEN THE MONUMENTS SHOWN HEREON.
  - ALL DISTANCES AND BEARINGS SHOWN HEREON ARE GROUND VALUES AS GPS MEASURED IN THE FIELD, WITH TIES TO WELLS MEASURED PERPENDICULAR TO SECTION LINES. THIS LOW DISTORTION PROJECTION (LDP) IS BASED ON THE NORTH AMERICAN DATUM OF 1983, U.S. SURVEY FOOT WITH A LATITUDE ORIGIN OF 40.392315°, A CENTRAL MERIDIAN LONGITUDE OF -104.794248°, AND A SCALE FACTOR ON THE CENTRAL MERIDIAN OF 1.000228 (EXACT). THE LDP BASIS OF BEARINGS IS GEODETIC NORTH.
  - FIELD VERIFICATION OF MONUMENTS COMPLETED WITHIN 1 YEAR OF SIGNATURE DATE.

I, BRIAN C. RITZ, A LICENSED PROFESSIONAL LAND SURVEYOR IN THE STATE OF COLORADO DO HEREBY CERTIFY TO SRC ENERGY, INC., THAT THE SURVEY AND WELL LOCATION CERTIFICATE SHOWN HEREON WERE DONE BY ME OR UNDER MY DIRECT SUPERVISION AND THAT THE DRAWING SHOWN HEREON ACCURATELY DEPICTS THE PROPOSED LOCATION OF THE WELL. THIS CERTIFICATE DOES NOT REPRESENT A LAND SURVEY PLAT OR IMPROVEMENT SURVEY PLAT AS DEFINED BY C.R.S. 38-51-102 AND CANNOT BE RELIED UPON TO DETERMINE OWNERSHIP.


BRIAN C. RITZ, PLS 38452  
 COLORADO LICENSED PROFESSIONAL LAND SURVEYOR  
 FOR AND ON BEHALF OF P.F.S., LLC

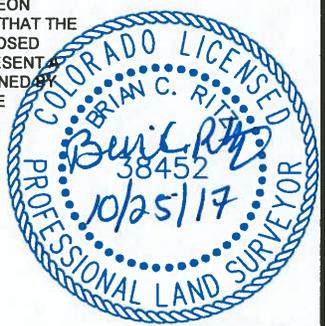

**NOTICE:** ACCORDING TO COLORADO LAW YOU MUST COMMENCE ANY LEGAL ACTION BASED UPON ANY DEFECT IN THIS SURVEY WITHIN THREE YEARS AFTER YOU FIRST DISCOVER SUCH DEFECT. IN NO EVENT MAY ANY ACTION BASED UPON ANY DEFECT IN THIS SURVEY BE COMMENCED MORE THAN TEN YEARS FROM THIS SAID DATE OF THIS CERTIFICATION SHOWN HEREON.

 7535 Hilltop Circle Denver, CO 80221 (303) 928-7128 www.ascentgeomatics.com	FIELD DATE: <b>06-15-17</b>	WELL NAME: <b>BOST FARM 40C-8-L</b>	PREPARED FOR: 
	DRAWING DATE: <b>10-23-17</b>	SURFACE LOCATION: <b>LOT 2 NW 1/4 SEC. 7, T5N, R66W, 6TH P.M.                  WELD COUNTY, COLORADO</b>	
BY: <b>DJP</b>	CHECKED BY: <b>CSG</b>		

# BOST FARM 40C-8-L WELL LOCATION CERTIFICATE

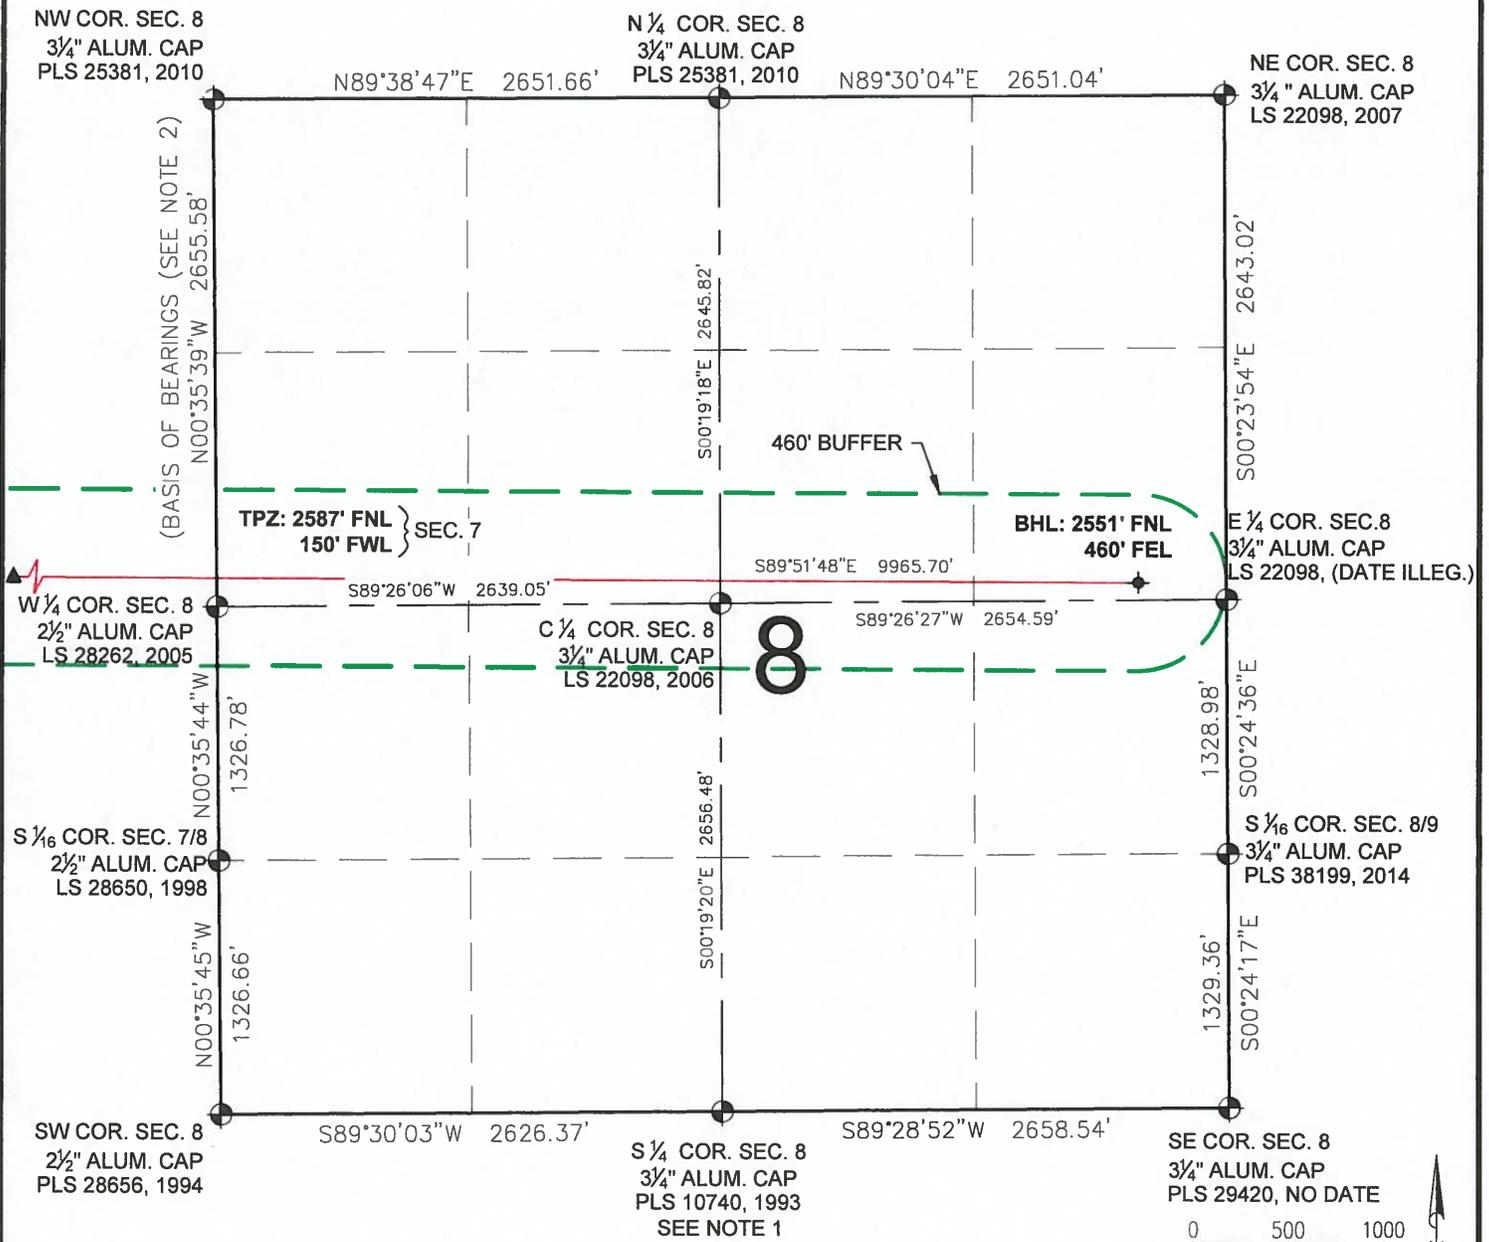


**NOTES:**  
 1. MONUMENT POSITION & INFORMATION FROM FIELD DATE OF 10-08-2014. MONUMENT DESTROYED DURING CURRENT ROAD CONSTRUCTION, PROJECT SURVEYOR TO RE-ESTABLISH AT SAME POSITION, AS SHOWN HERE.

**LEGEND**

- ⊙ = EXISTING MONUMENT
- = CALCULATED POSITION
- = PROPOSED WELL
- ◆ = EXISTING WELL
- ⬤ = BOTTOM HOLE
- ▲ = TOP OF PRODUCTION ZONE
- TPZ = TOP OF PRODUCTION ZONE
- BHL = BOTTOM HOLE LOCATION

BRIAN C. RITZ, PLS 38452  
 COLORADO LICENSED PROFESSIONAL LAND SURVEYOR  
 FOR AND ON BEHALF OF P.F.S., LLC

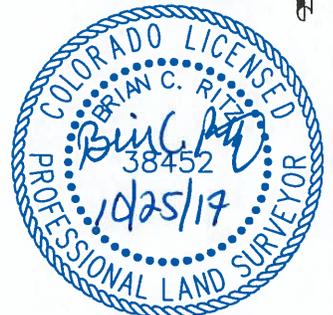

SHEET 2 OF 2

 <p>7535 Hilltop Circle Denver, CO 80221 (303) 928-7128 www.ascentgeomatrics.com</p>	FIELD DATE: 06-15-17	WELL NAME: BOST FARM 40C-8-L	PREPARED FOR:  SRC ENERGY
	DRAWING DATE: 10-23-17	SURFACE LOCATION: LOT 2 NW 1/4 SEC. 7, T5N, R66W, 6TH P.M. WELD COUNTY, COLORADO	
BY: DJP	CHECKED BY: CSG		