


BLUE TEAL PAD LOCATION DRAWING

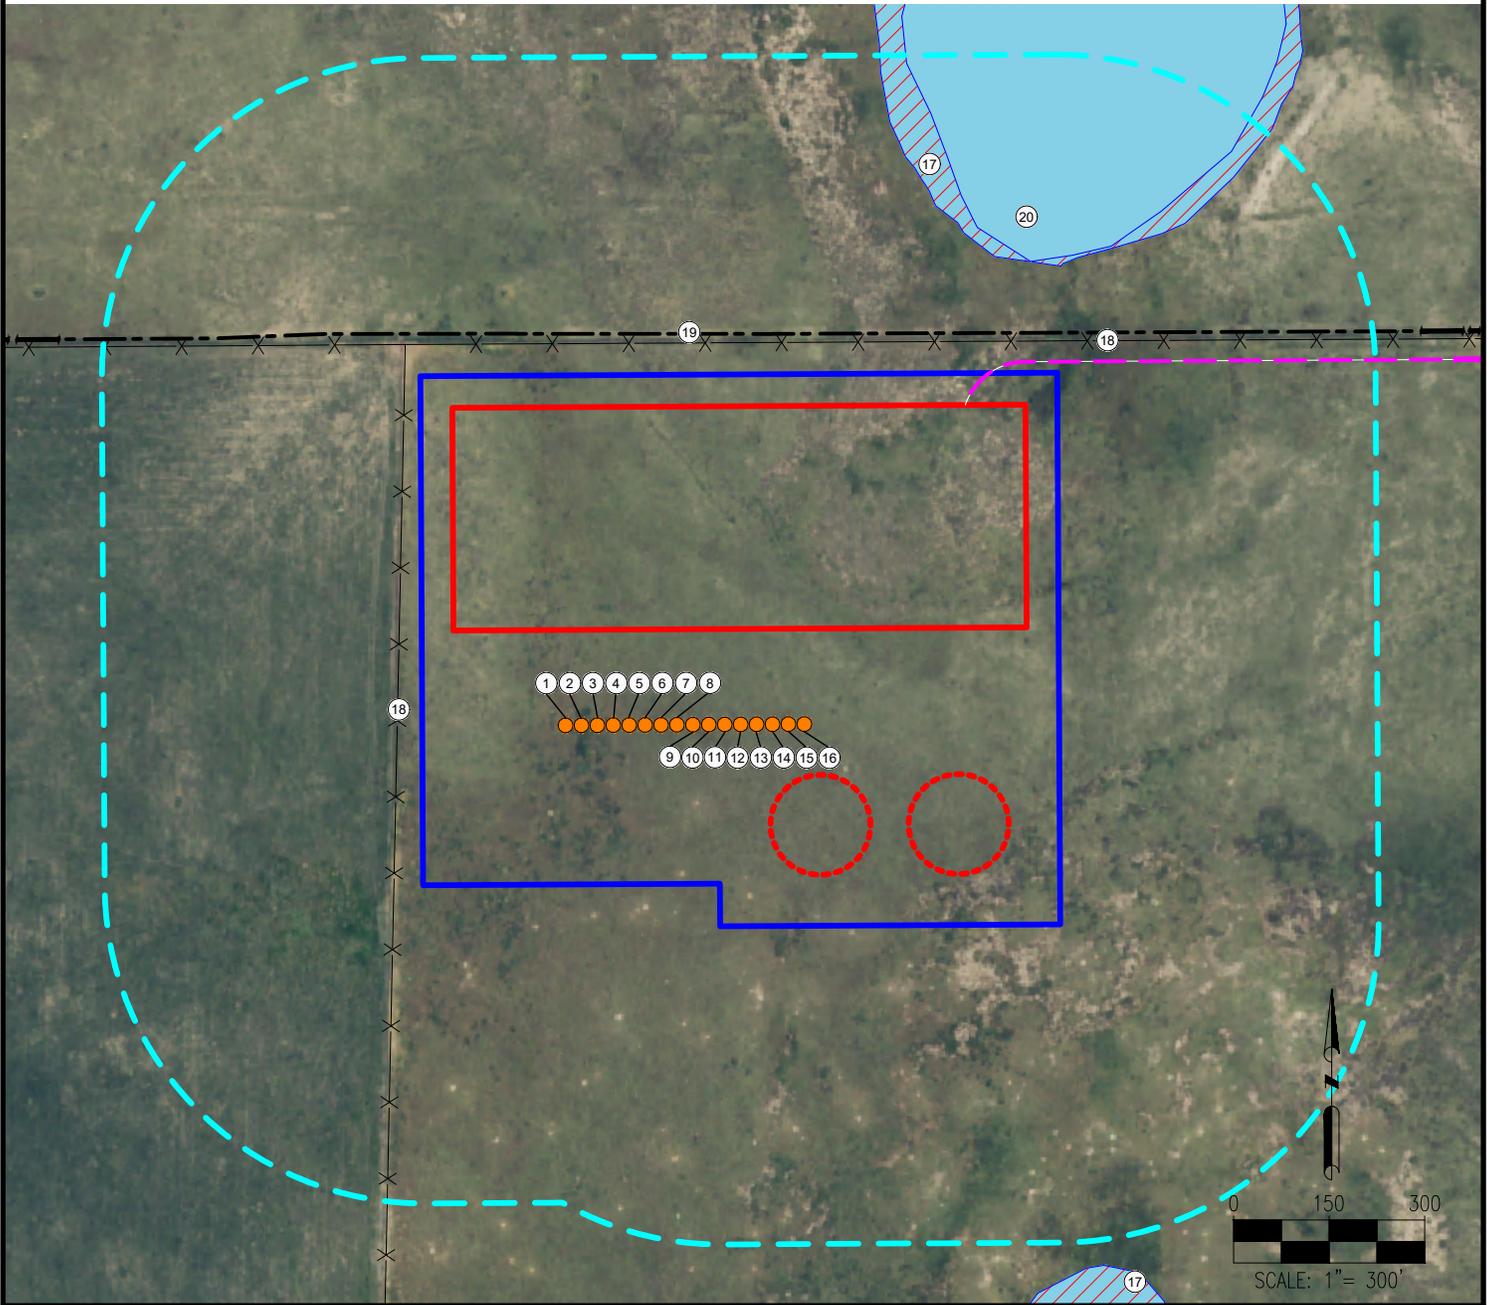

- | | | |
|-------------------------|---|---|
| 1. BLUE TEAL 15-1HN | 10. BLUE TEAL FED 15-10HN | 18. FENCES ARE $\pm 439'$ W, $\pm 600'$ N |
| 2. BLUE TEAL 15-2HC | 11. BLUE TEAL FED 15-11HC | 19. PRIVATE ROAD IS $\pm 602'$ N |
| 3. BLUE TEAL 15-3HN | 12. BLUE TEAL FED 15-12HN | 20. POND IS $\pm 916'$ NE |
| 4. BLUE TEAL 15-4HN | 13. BLUE TEAL FED 15-13HN | |
| 5. BLUE TEAL 15-5HN | 14. BLUE TEAL FED 15-14HN | |
| 6. BLUE TEAL 15-6HC | 15. BLUE TEAL FED 15-15HC | |
| 7. BLUE TEAL 15-7HN | 16. BLUE TEAL FED 15-16HN | |
| 8. BLUE TEAL 15-8HN | 17. WETLANDS ARE $\pm 889'$ NE, $\pm 1058'$ S | |
| 9. BLUE TEAL FED 15-9HN | | |

LEGEND:

- | | | |
|---|--|---|
| <ul style="list-style-type: none"> ● = PROPOSED WELL = FENCE = PROPOSED MLVT | <ul style="list-style-type: none"> = EXISTING ROAD = PROPOSED ACCESS ROAD = PROPOSED FACILITY = DISTURBANCE AREA | <ul style="list-style-type: none"> = 500' RADIUS = WETLAND = POND |
|---|--|---|

MEASURED FROM NEAREST WELL OR FACILITY:	
BUILDING	$\pm 5280'$ NW
BUILDING UNIT	$\pm 5280'$ NW
PUBLIC ROAD (COUNTY ROAD 14)	$\pm 1576'$ NE
PROPERTY LINE (U S A)	$\pm 100'$ N
UTILITY (POWERLINE)	$\pm 1612'$ E
RAILROAD	$\pm 5280'$ W
MEASURED FROM NEAREST EDGE OF DISTURBANCE:	
SURFACE WATER (WETLAND)	$\pm 168'$ N

REFERENCE LOCATION

****BLUE TEAL 15-8HN****

LAT: 40.653502° N
LONG: 104.075711° W
ELEVATION: 4892'
600' FNL & 2198' FEL
PDOP: 2.2
GPS OPERATOR: MICHAEL HERNANDEZ

DISCLAIMER:
THIS PLOT DOES NOT REPRESENT A MONUMENTED LAND SURVEY AND SHOULD NOT BE RELIED UPON TO DETERMINE BOUNDARY LINES, PROPERTY OWNERSHIP OR OTHER PROPERTY INTERESTS. PARCEL LINES, IF DEPICTED HAVE NOT BEEN FIELD VERIFIED AND MAY BE BASED UPON PUBLICLY AVAILABLE DATA THAT ALSO HAS NOT BEEN INDEPENDENTLY VERIFIED.

DATA SOURCE:
AERIAL IMAGERY: NAIP 2015
WATER WELLS: COLORADO DWR
NHD: USGS

PUBLICLY AVAILABLE DATA SOURCES HAVE NOT BEEN INDEPENDENTLY VERIFIED BY ASCENT.

MEASURED FROM NEAREST EDGE OF DISTURBANCE:	
WATER WELL	$\pm 1815'$ S
PERMIT: 14934	SWL = 110' RECEIPT: 9062086

DISTURBANCE ACREAGE:
19.19 ACRES DRILLING OPERATIONS
9.60 ACRES INTERIM RECLAIM

CURRENT SURFACE USE: RANGELAND
FUTURE SURFACE USE: RANGELAND

7535 Hilltop Circle
Denver, CO 80221
(303) 928-7128
www.ascentgeomatics.com

FIELD DATE:
08-22-17

DRAWING DATE:
08-21-17

BY:
RMC

CHECKED:
MJW

SITE NAME:
BLUE TEAL PAD

SURFACE LOCATION:
**NW 1/4 NE 1/4 SEC. 22, T8N, R60W, 6TH P.M.
WELD COUNTY, COLORADO**

PREPARED FOR: