



HESTER FARMS II 31-H PAD PRODUCTION FACILITY LAYOUT

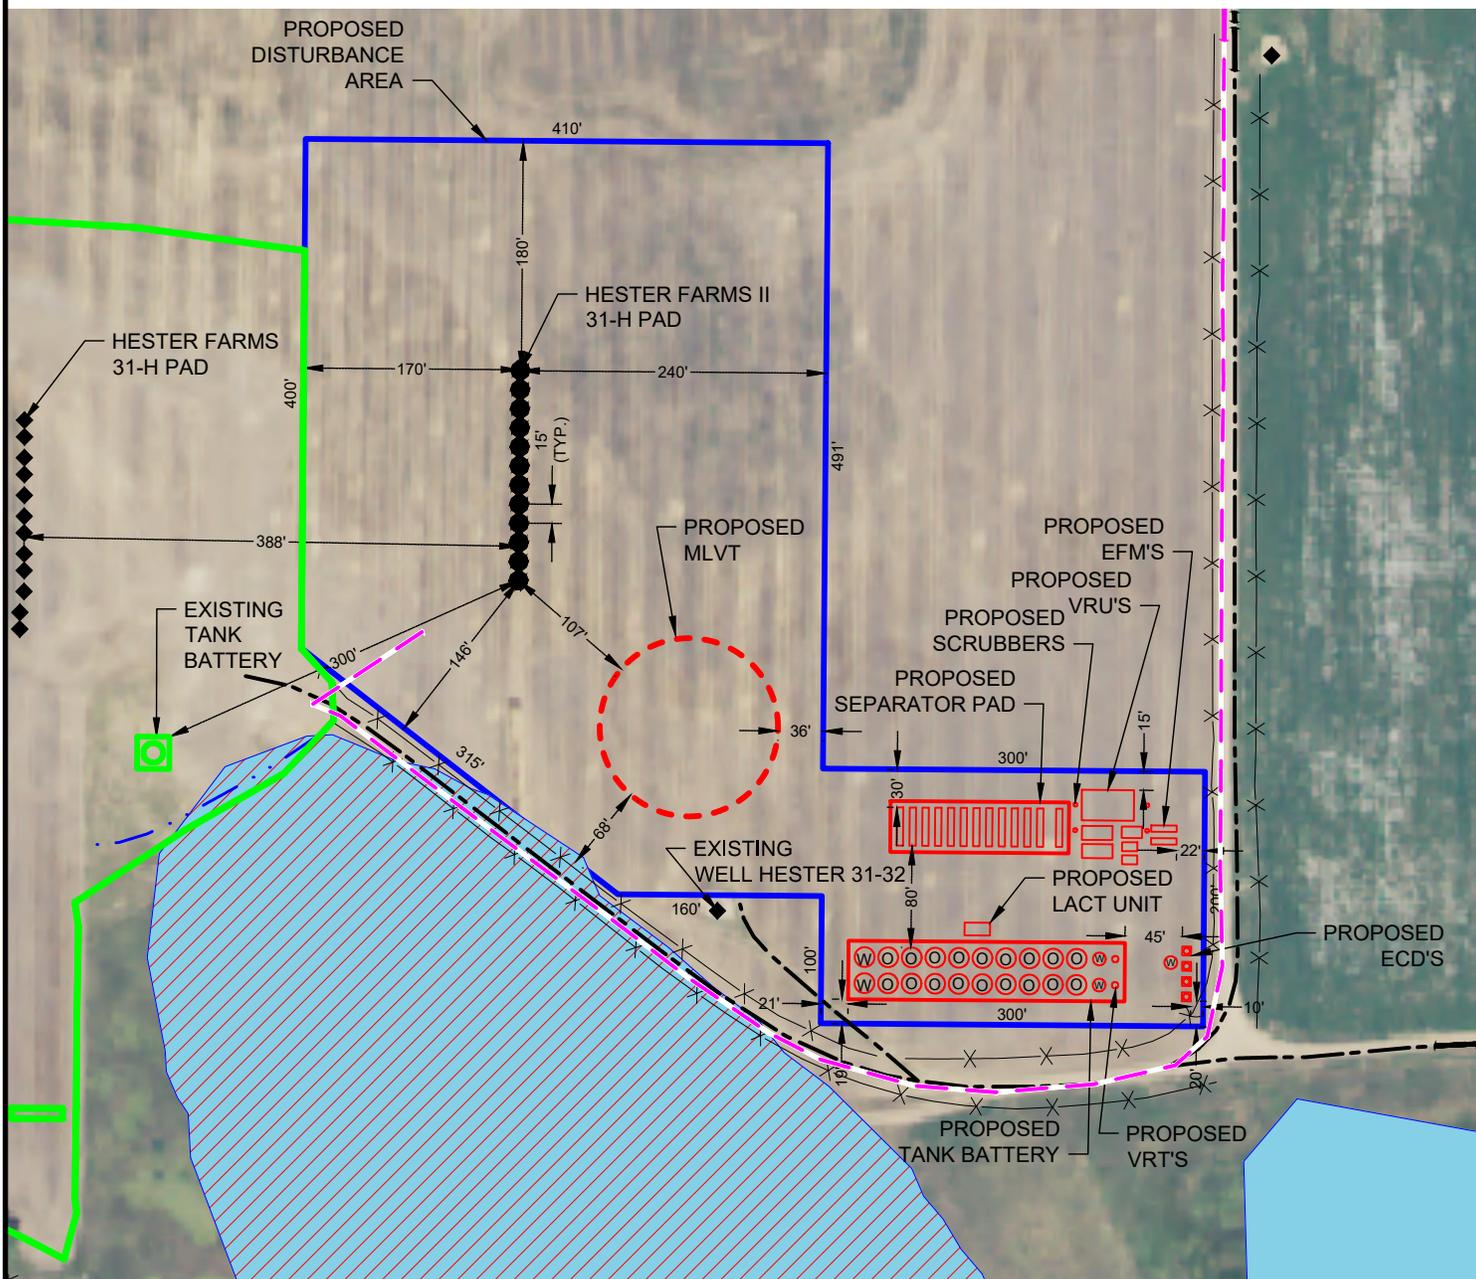

LEGEND

- = PROPOSED WELL
- = EXISTING WELL
- = PROPOSED DA
- = PROPOSED FACILITIES
- = EXISTING FACILITIES
- = PROPOSED MLVT
- = WETLAND
- = POND
- = ROAD
- = DITCH
- = DITCH
- = FENCE
- = PROPOSED ACCESS ROAD

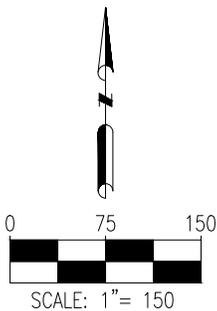

DISCLAIMER:
THIS PLOT DOES NOT REPRESENT A MONUMENTED LAND SURVEY AND SHOULD NOT BE RELIED UPON TO DETERMINE BOUNDARY LINES, PROPERTY OWNERSHIP OR OTHER PROPERTY INTERESTS. PARCEL LINES, IF DEPICTED HAVE NOT BEEN FIELD VERIFIED AND MAY BE BASED UPON PUBLICLY AVAILABLE DATA THAT ALSO HAS NOT BEEN INDEPENDENTLY VERIFIED.

DATA SOURCE:
AERIAL IMAGE: NAIP 2015
NHD: USGS
WATER WELLS: COLORADO DWR
PUBLICLY AVAILABLE DATA SOURCES HAVE NOT BEEN INDEPENDENTLY VERIFIED BY ASCENT.

7535 Hilltop Circle
Denver, CO 80221
(303) 928-7128
www.ascentgeomatics.com

FIELD DATE:
06-01-17
DRAWING DATE:
12-21-17
BY:
MJE
CHECKED:
IJM

SITE NAME:
HESTER FARMS II 31-H PAD
SURFACE LOCATION:
**LOT 2 NW 1/4 SEC. 31, T7N, R66W, 6TH P.M.
WELD COUNTY, COLORADO**

PREPARED FOR:

BAYSWATER
EXPLORATION AND PRODUCTION, LLC