


FINAL P&A WELLBORE DIAGRAM

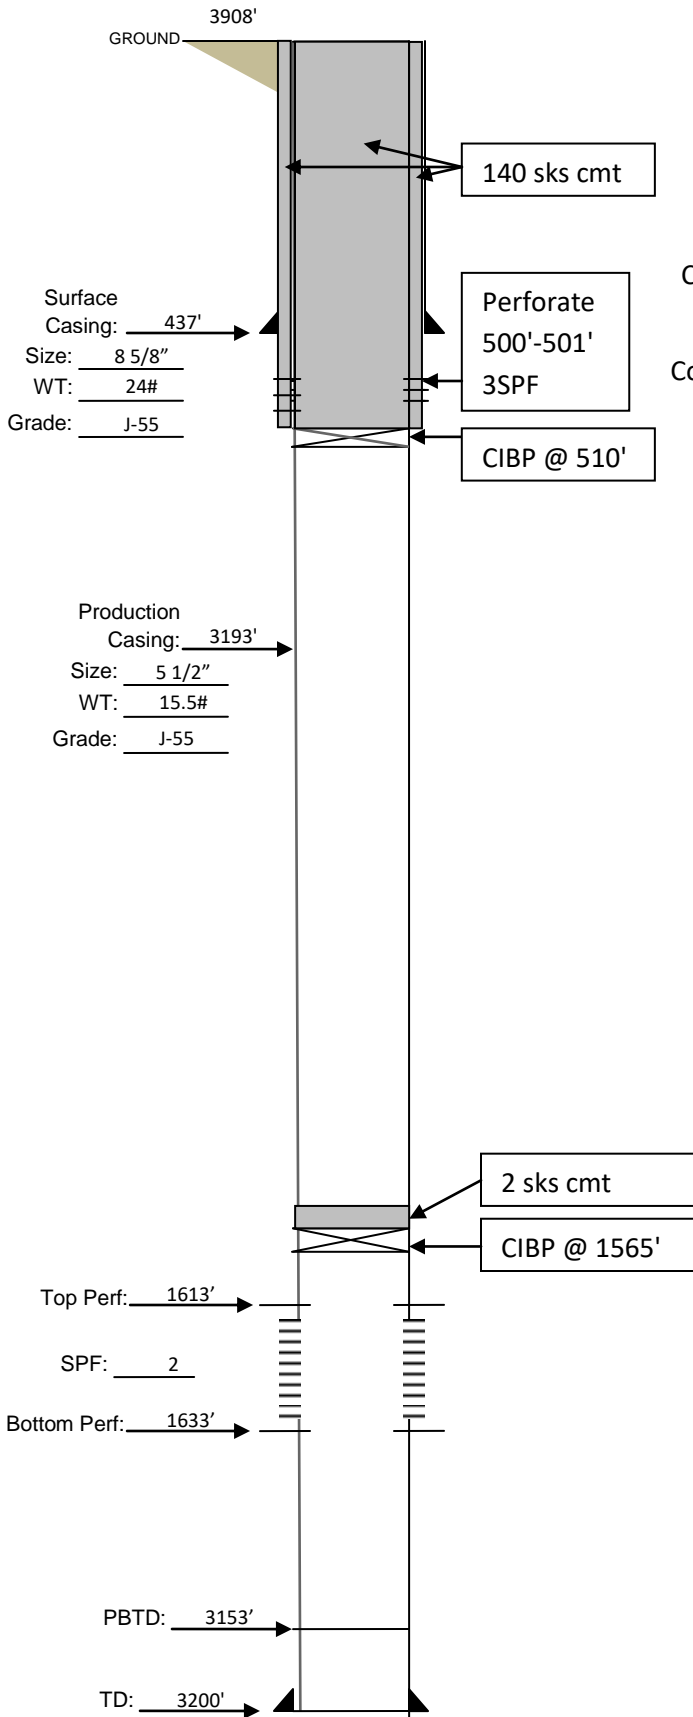

Well:	OSMUS 9-24
API:	05-125-07068-00
Location:	2004' FSL & 607' FEL, NESE Sec. 24, T4S-R44W; ELEV GL 3910'
County, State:	Yuma, CO
Date:	03-31-2018
Co. Supervisor:	Roelfs
Lat/Longs:	39.693629 / -102.2369