

Well : Templin #1
 Field : Wattenberg
 County : Weld State : Colorado
 Surface : Lat: 40.026839 Long: -104.719647
 : 990 FNL, 990 FEL NWNW Sec 25 T1N R66W
 API # : 05-123-08312
 Grd Elev : 5018' GR KB Elevation: 5028' KB

Log Tops:


Fox Hills Base	1100'
Upper Pierre Base	2109'
Sussex	4603'
Shannon Base	5343'
Niobrara	7114'
Codell	7531'
J Sand	7944'

Surface Casing

8-5/8" 24# Surface Casing set @ 130', cmt'd w/ 200 sx.
 12-1/4" surface bit

Intermediate Casing

7" 26# P-110 Casing set @ 892', cmt'd w/ 280 sx. TOC @ ~408' CBL 02/14/2018.

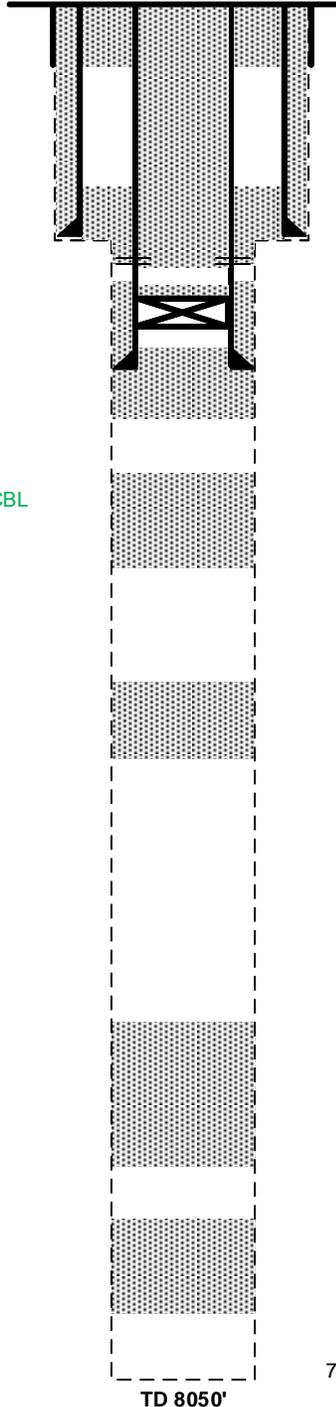

Washed down 8-5/8" x 7" annulus to 53'. Pumped annular fill with 5 sx Class G from 53' to surface.

Squeeze holes @ 392' w/ 260 sx Class G pumped from surface

Cement plug from ~731'-1288' w/ 265 sx Cmt (Tagged TOC at 731')

Cement plug from 1906'-2487' w/ 240 sx Cmt (Tagged TOC at 1906')

Cement plug from 4319'-4795' w/ 335 sx cmt (calc)

Cement plug from 6686'-7593' w/ 545 sx cmt (calc)

Cement plug from 7622-7941' w/ 110 sx cmt (calc)

7-7/8" bit to TD'

Well History:

Spud	02/16/1975
TD	02/28/1975
P&A'd	02/28/1975
Re-P&A	03/14/2018

7" CIBP set @ 420' w/ 2 sx cement dump bailed

Drawn by: Tyler Barela

Date: 03/01/2018

Revised: 04/12/2018
 Jane Washburn