

K:\2017\ERRA\5G 32-26\5G 32-26 2018.dwg




BOOKCLIFF
Survey Services, Inc.

SCALE: 1" = 80'
DATE: 2/19/18
PLAT: 2 of 7
PROJECT: TEP Valley
DFT: cs



SG 32-26 Drill Pad - Plat 2
CONSTRUCTION LAYOUT

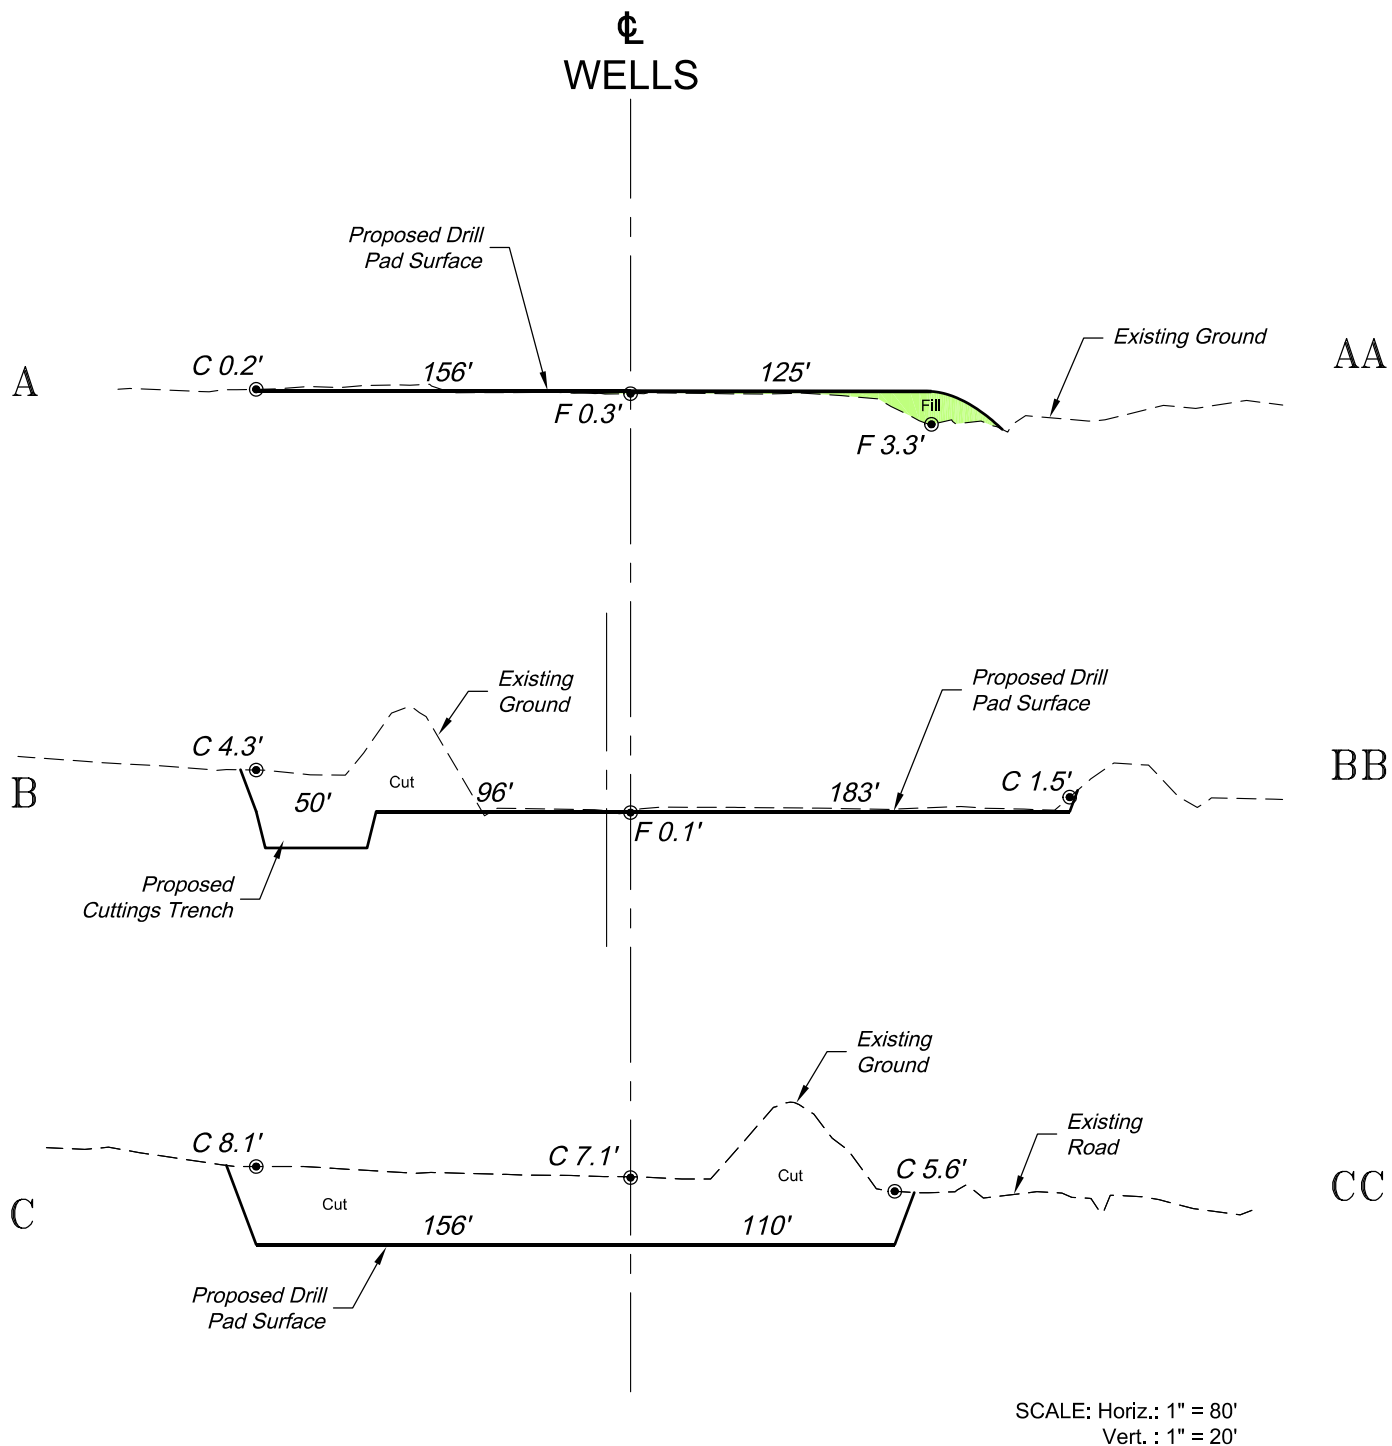

***NOTE:**
CUT SLOPES: 1.5:1
FILL SLOPES: 1.5:1,
UNLESS OTHERWISE NOTED.

REVISED: 2/26/18

136 East Third Street
Rifle, Colorado 81650
Ph. (970) 625-2720
Fax (970) 625-2773



BOOKCLIFF
Survey Services, Inc.

SCALE: 1" = 80'
DATE: 2/19/18
PLAT: 3 of 7
PROJECT: TEP Valley
DFT: cs

Construction Plan Prepared for:



TEP Rocky Mountain LLC

SG 32-26 Drill Pad - Plat 3
CONSTRUCTION LAYOUT
CROSS SECTIONS