
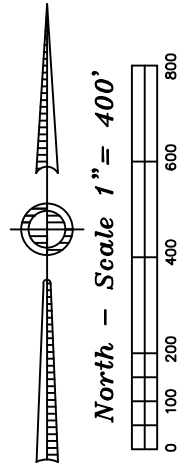


Improvement Location (600')

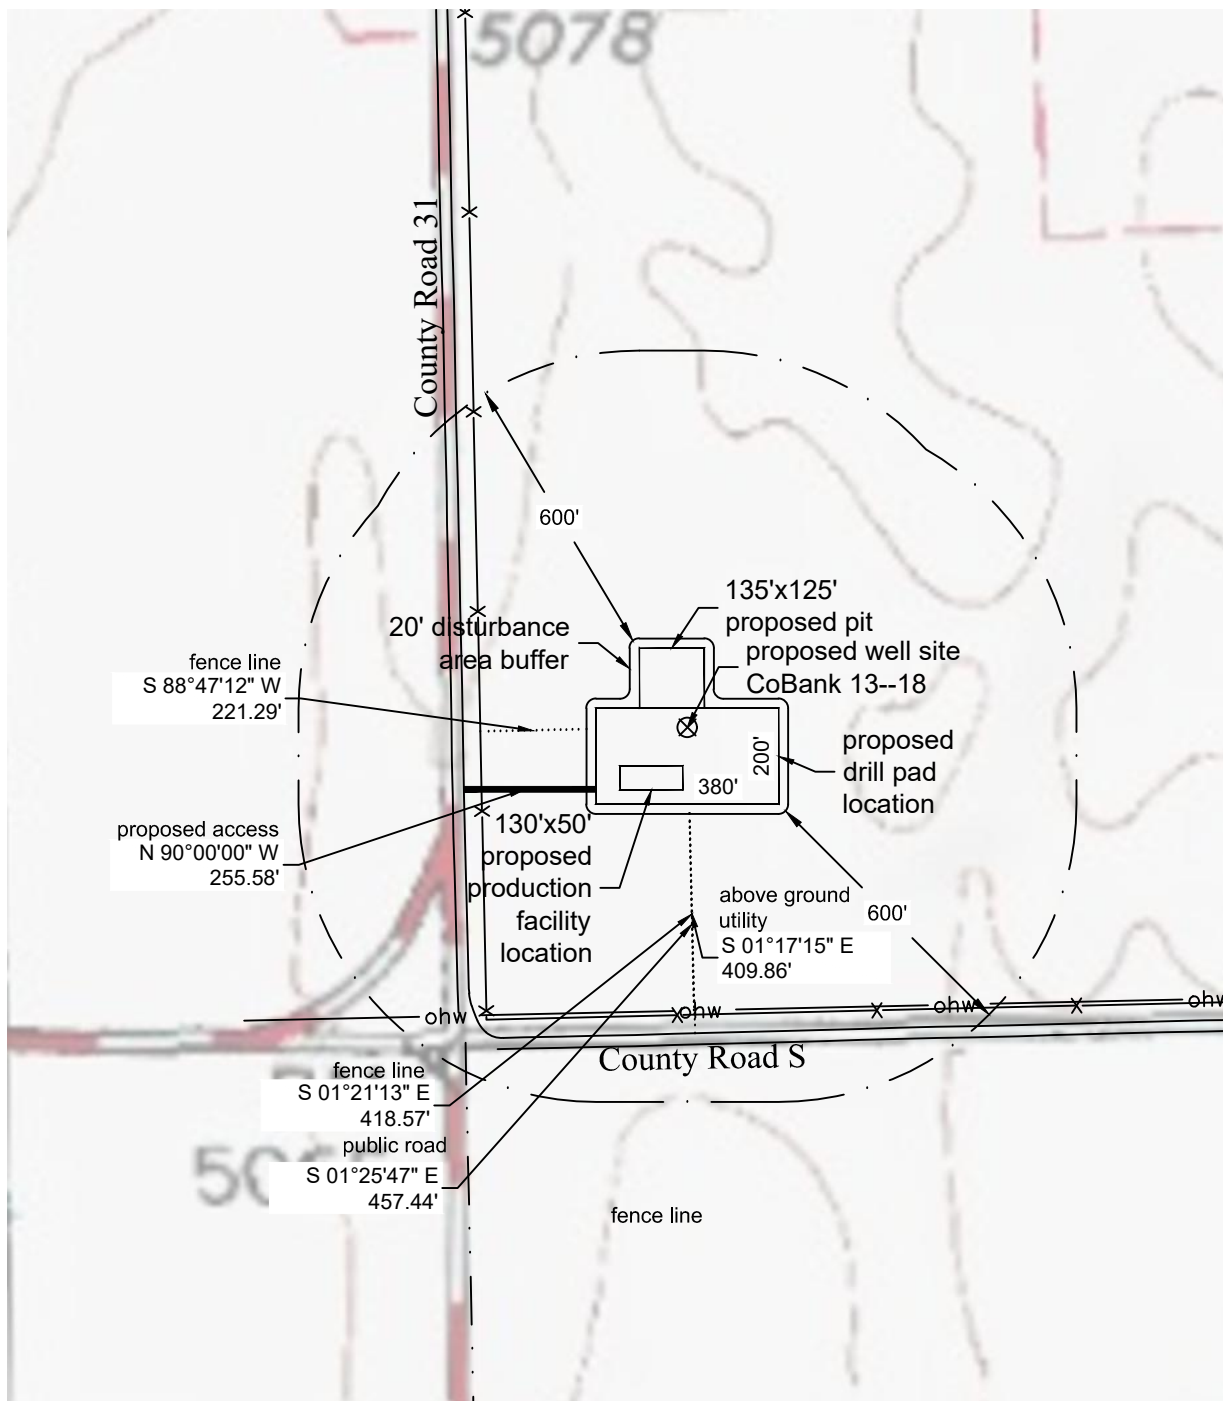

Distance to nearest:

Building:	4777'
Building Unit:	4903'
High Occupancy Building Unit:	5280'
Designated Outside Activity Area:	5280'
Public Road:	468'
Aboveground Utility:	590'
Railroad:	5280'
Property Line:	477'

P:\Project\2018\18033\dwg\18033_imp.dwg March 27, 2018 - 2:29pm

Well Name:	CoBank 13-18	Field Date	Prepared for:	Project#: 18033.001
		3.23.2018		
	Party Chief	K3 Oil & Gas Operating Company		
	IJU			
Section 18-T15S-R54W-6th PM, SW-SW	Proj. Manager		PLS Group 6843 North Franklin Avenue Loveland, Colorado 80538 970.669.2100 office - 970.669.3652 fax	
	ZNB			
Lincoln County, Colorado	Drawing Date			
	3.27.2018			