

COGCC RULE 1103 ABANDONMENT

PIPELINE ABANDONMENT DURING THE FINAL RECLAMATION OF THE GOLDEN EAGLE MINE 68-93 API # 071-06401, GOLDEN EAGLE MINE 70-93 API # 071-06396 AND GOLDEN EAGLE MINE 73-94 API # 071-06399 WELL PAD AND ACCESS ROAD. APPROXIMATELY 1.2 MILES OF PIPELINE WAS ABANDONED INPLACE.


BEGINNING LATITUDE 37.152101

ENDING LATITUDE 37.159182

BEGINNING LONGITUDE -104.898541

ENDING LONGITUDE -104.906096

— PIPELINE ABANDONED INPLACE

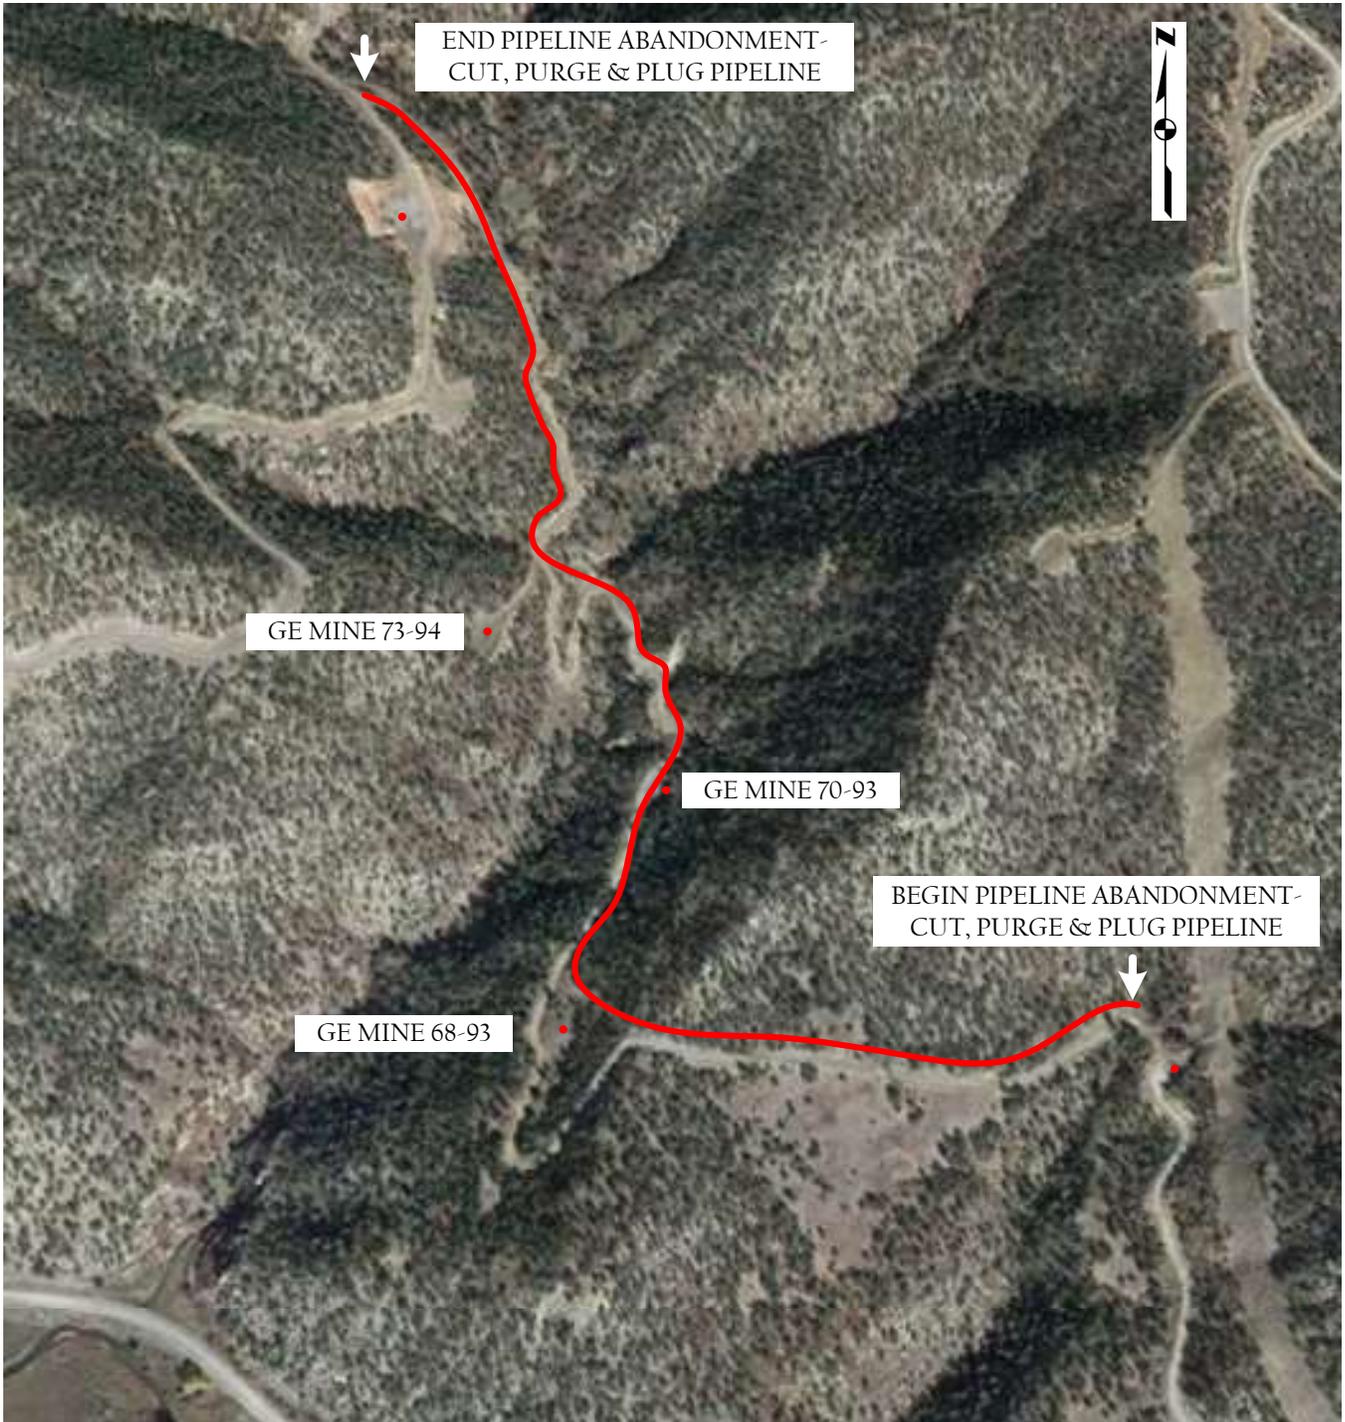

COGCC RULE 1103 ABANDONMENT

FINAL RECLAMATION OF GOLDEN EAGLE MINE 68-93, GOLDEN EAGLE MINE 70-93 AND GOLDEN EAGLE MINE 73-94 WELL PADS AND ACCESS ROAD. ALL PIPELINE RISERS WILL BE REMOVED. THE PIPELINE ABANDONED IN PLACE SHALL BE DISCONNECTED FROM ALL SOURCES AND SUPPLIES OF NATURAL GAS, PURGED OF LIQUID HYDROCARBONS, DEPLETED TO ATMOSPHERIC PRESSURE, AND CUT OFF THREE FEET BELOW GROUND SURFACE, OR THE DEPTH OF THE PIPELINE, WHICHEVER IS LESS AND SEALED AT THE ENDS.

CROSS SECTION AA - PROPOSED GRADE POST RECLAMATION. THE PIPELINE WILL BE ABANDONED INPLACE ALONG THE ACCESS ROAD. THE PIPELINE IS BURIED ON THE CUT SLOPE SIDE OF THE EXISTING ACCESS ROAD BELOW THE BAR DITCH. THE DIMENSIONS OF THE CUT AND FILL SLOPE VARIES FROM LEVEL TERRAIN UP TO APPROXIMATELY 15 FEET IN AREAS. ONCE THE ACCESS ROAD IS RECLAIMED, THE PIPELINE SHOULD BE BURIED UNDER APPROXIMATELY 3 TO 15 FEET OF SOIL. THERE IS (1) 6 INCH POLY GAS LINE THAT WILL BE ABANDON INPLACE.

