




Lat40°, Inc. 6250 W. 10th Street, Unit 2, Greeley, CO 970-515-5294

MULTI-WELL PLAN

DEPORTER 29-A PAD

THIS MAP DOES NOT REPRESENT A BOUNDARY SURVEY


SECTION: 29
TOWNSHIP: 11N
RANGE: 66W
6TH. P.M.
WELD COUNTY, CO

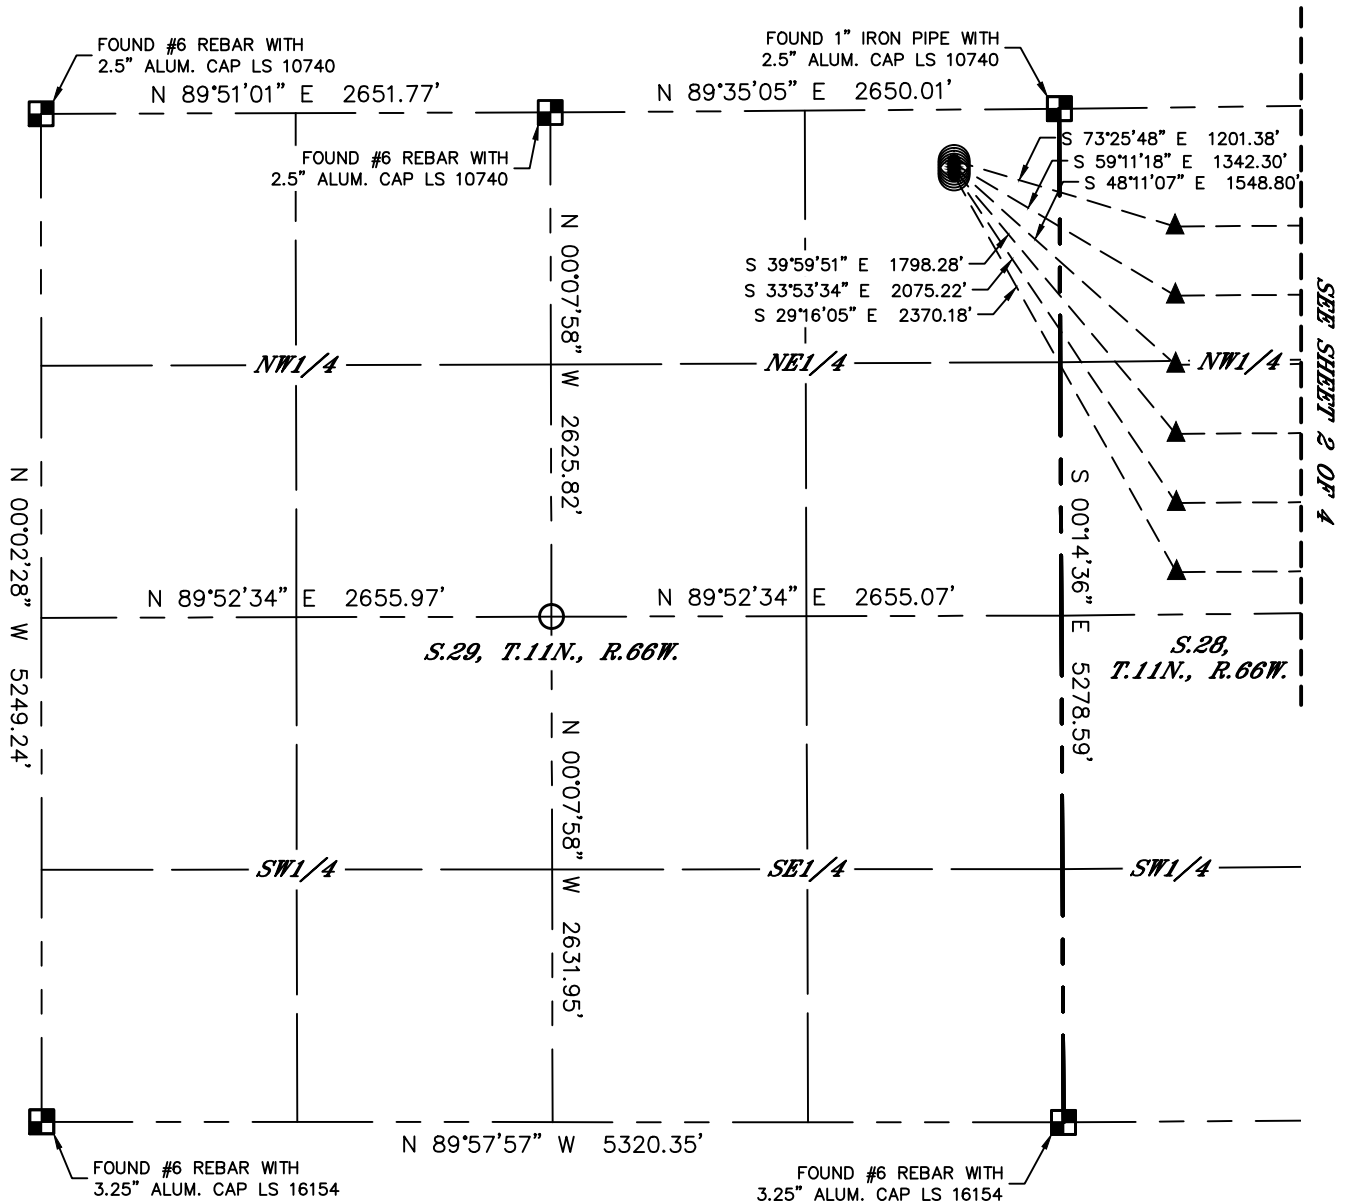

#	WELL NAME	BHL FOOTAGE				BHL LAT °	BHL LONG °	BHL S-T-R
1	DEPORTER 28-27-1H	600	FEL	620	FNL	40.89754	-104.75527	27-11-66
2	DEPORTER 28-27-2H	600	FEL	980	FNL	40.89655	-104.75528	27-11-66
3	DEPORTER 28-27-3H	600	FEL	1340	FNL	40.89556	-104.75529	27-11-66
4	DEPORTER 28-27-4H	600	FEL	1700	FNL	40.89458	-104.75530	27-11-66
5	DEPORTER 28-27-5H	600	FEL	2060	FNL	40.89359	-104.75531	27-11-66
6	DEPORTER 28-27-6H	600	FEL	2420	FNL	40.89260	-104.75532	27-11-66

LEGEND

- = ALIQUOT MONUMENT AS DESCRIBED
- = CALCULATED POSITION
- = SURFACE HOLE LOCATION (SHL)
- ▲ = ENTRY POINT LOCATION (EP)
- _{BH} = BOTTOM HOLE LOCATION (BHL)
- ⊙ = EXISTING WELL
- ⊙ = ABANDONED WELL

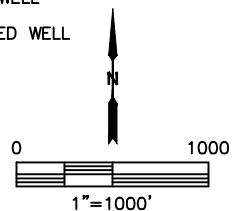




Lat40°, Inc. 6250 W. 10th Street, Unit 2, Greeley, CO 970-515-5294

MULTI-WELL PLAN

DEPORTER 29-A PAD

THIS MAP DOES NOT REPRESENT A BOUNDARY SURVEY


SECTION: 29
TOWNSHIP: 11N
RANGE: 66W
6TH. P.M.
WELD COUNTY, CO

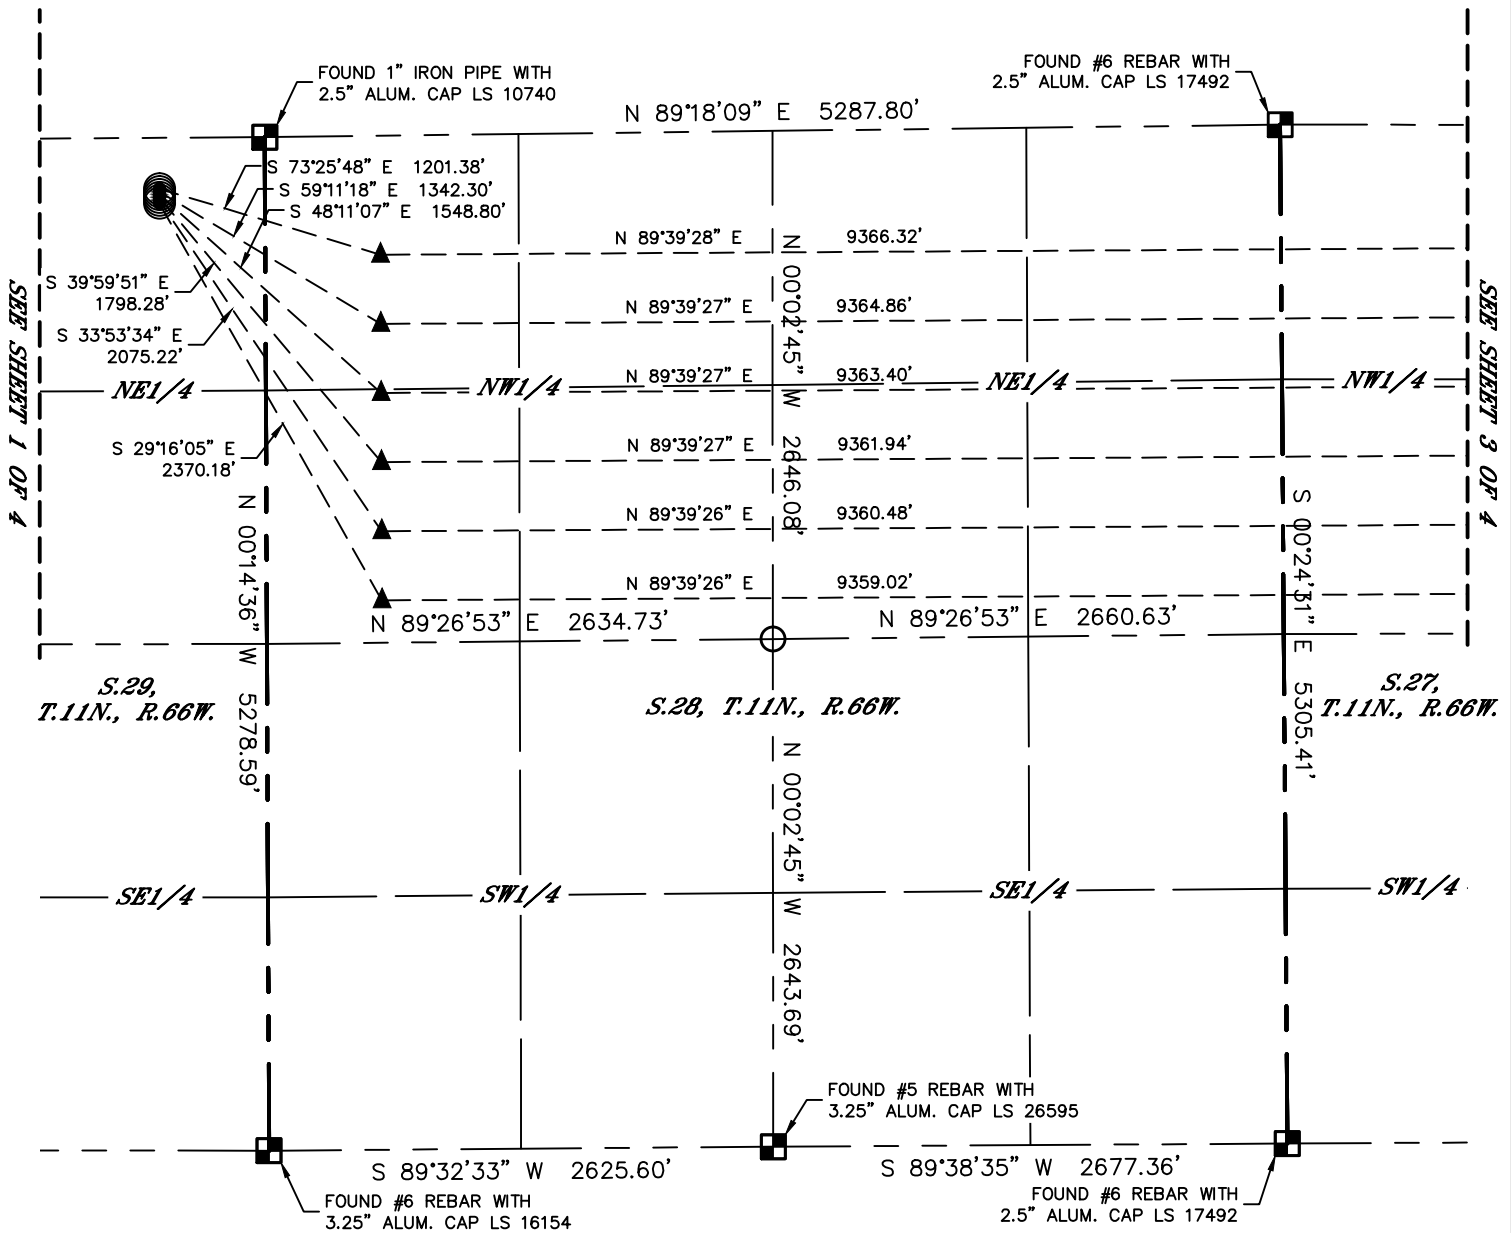

#	WELL NAME	BHL FOOTAGE			BHL LAT °	BHL LONG °	BHL S-T-R
1	DEPORTER 28-27-1H	600	FEL	620 FNL	40.89754	-104.75527	27-11-66
2	DEPORTER 28-27-2H	600	FEL	980 FNL	40.89655	-104.75528	27-11-66
3	DEPORTER 28-27-3H	600	FEL	1340 FNL	40.89556	-104.75529	27-11-66
4	DEPORTER 28-27-4H	600	FEL	1700 FNL	40.89458	-104.75530	27-11-66
5	DEPORTER 28-27-5H	600	FEL	2060 FNL	40.89359	-104.75531	27-11-66
6	DEPORTER 28-27-6H	600	FEL	2420 FNL	40.89260	-104.75532	27-11-66

LEGEND

- = ALIQUOT MONUMENT AS DESCRIBED
- = CALCULATED POSITION
- = SURFACE HOLE LOCATION (SHL)
- ▲ = ENTRY POINT LOCATION (EP)
- _{BH} = BOTTOM HOLE LOCATION (BHL)
- ⊙ = EXISTING WELL
- ⊙ = ABANDONED WELL

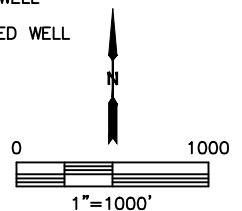




Lat40°, Inc. 6250 W. 10th Street, Unit 2, Greeley, CO 970-515-5294

MULTI-WELL PLAN

DEPORTER 29-A PAD

THIS MAP DOES NOT REPRESENT A BOUNDARY SURVEY

SECTION: 29
TOWNSHIP: 11N
RANGE: 66W
6TH. P.M.
WELD COUNTY, CO

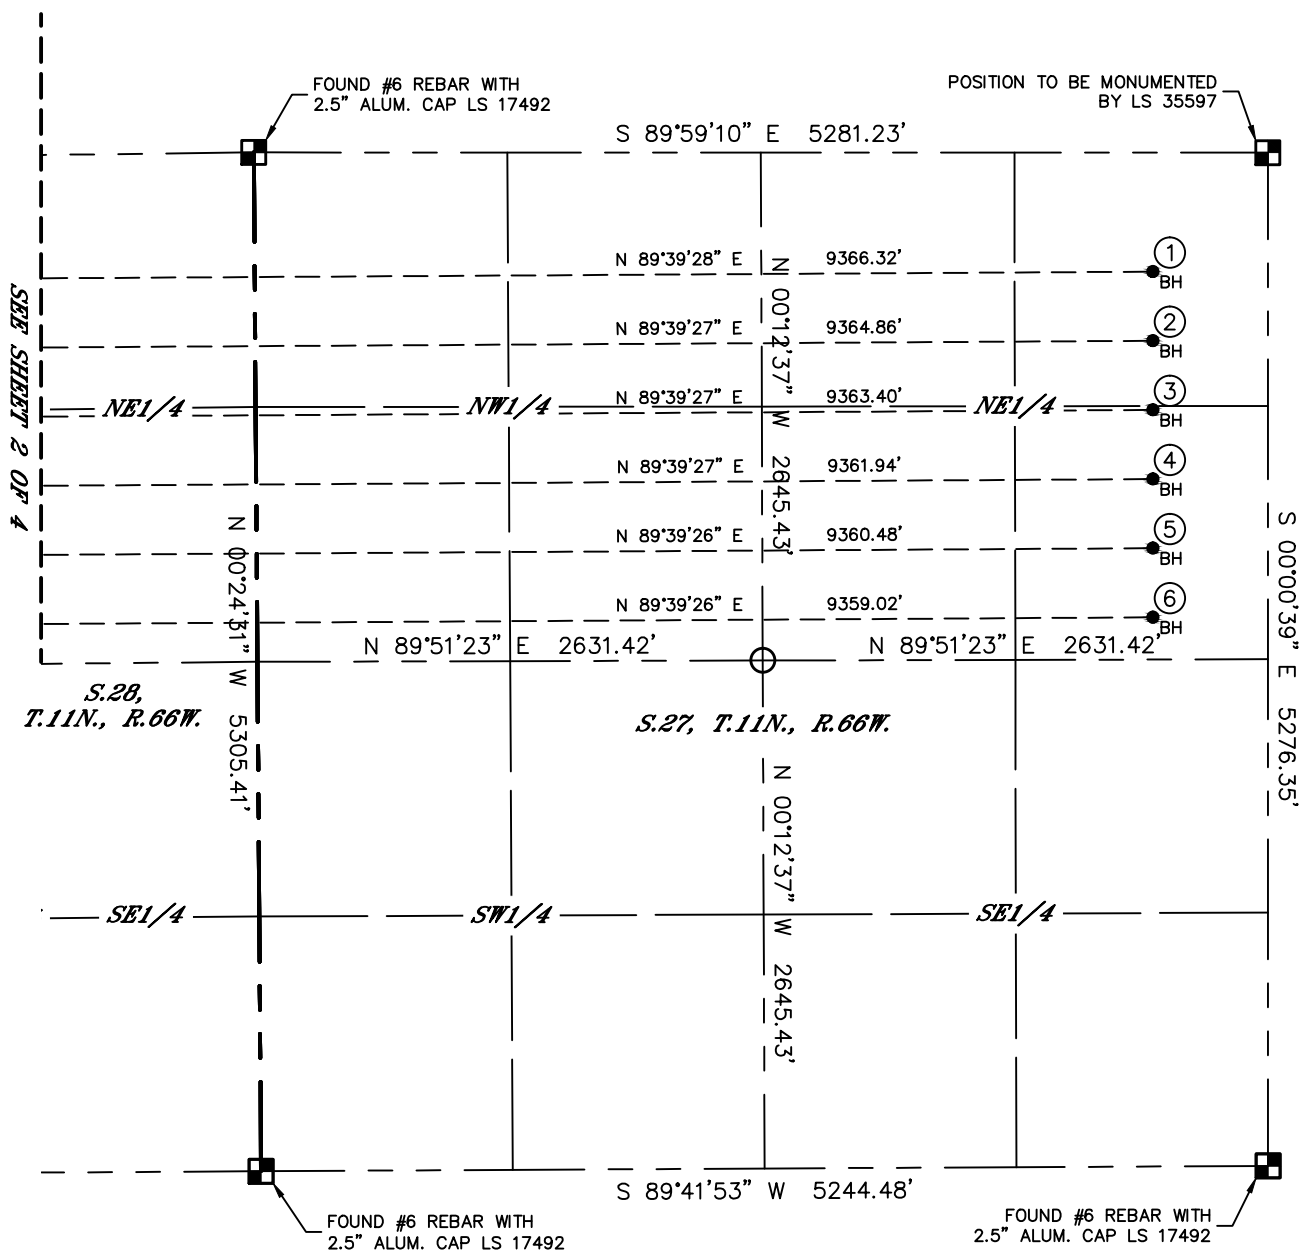




Lat40°, Inc. 6250 W. 10th Street, Unit 2, Greeley, CO 970-515-5294

MULTI-WELL PLAN

DEPORTER 29-A PAD

SECTION: 29
TOWNSHIP: 11N
RANGE: 66W
6TH. P.M.
WELD COUNTY, CO

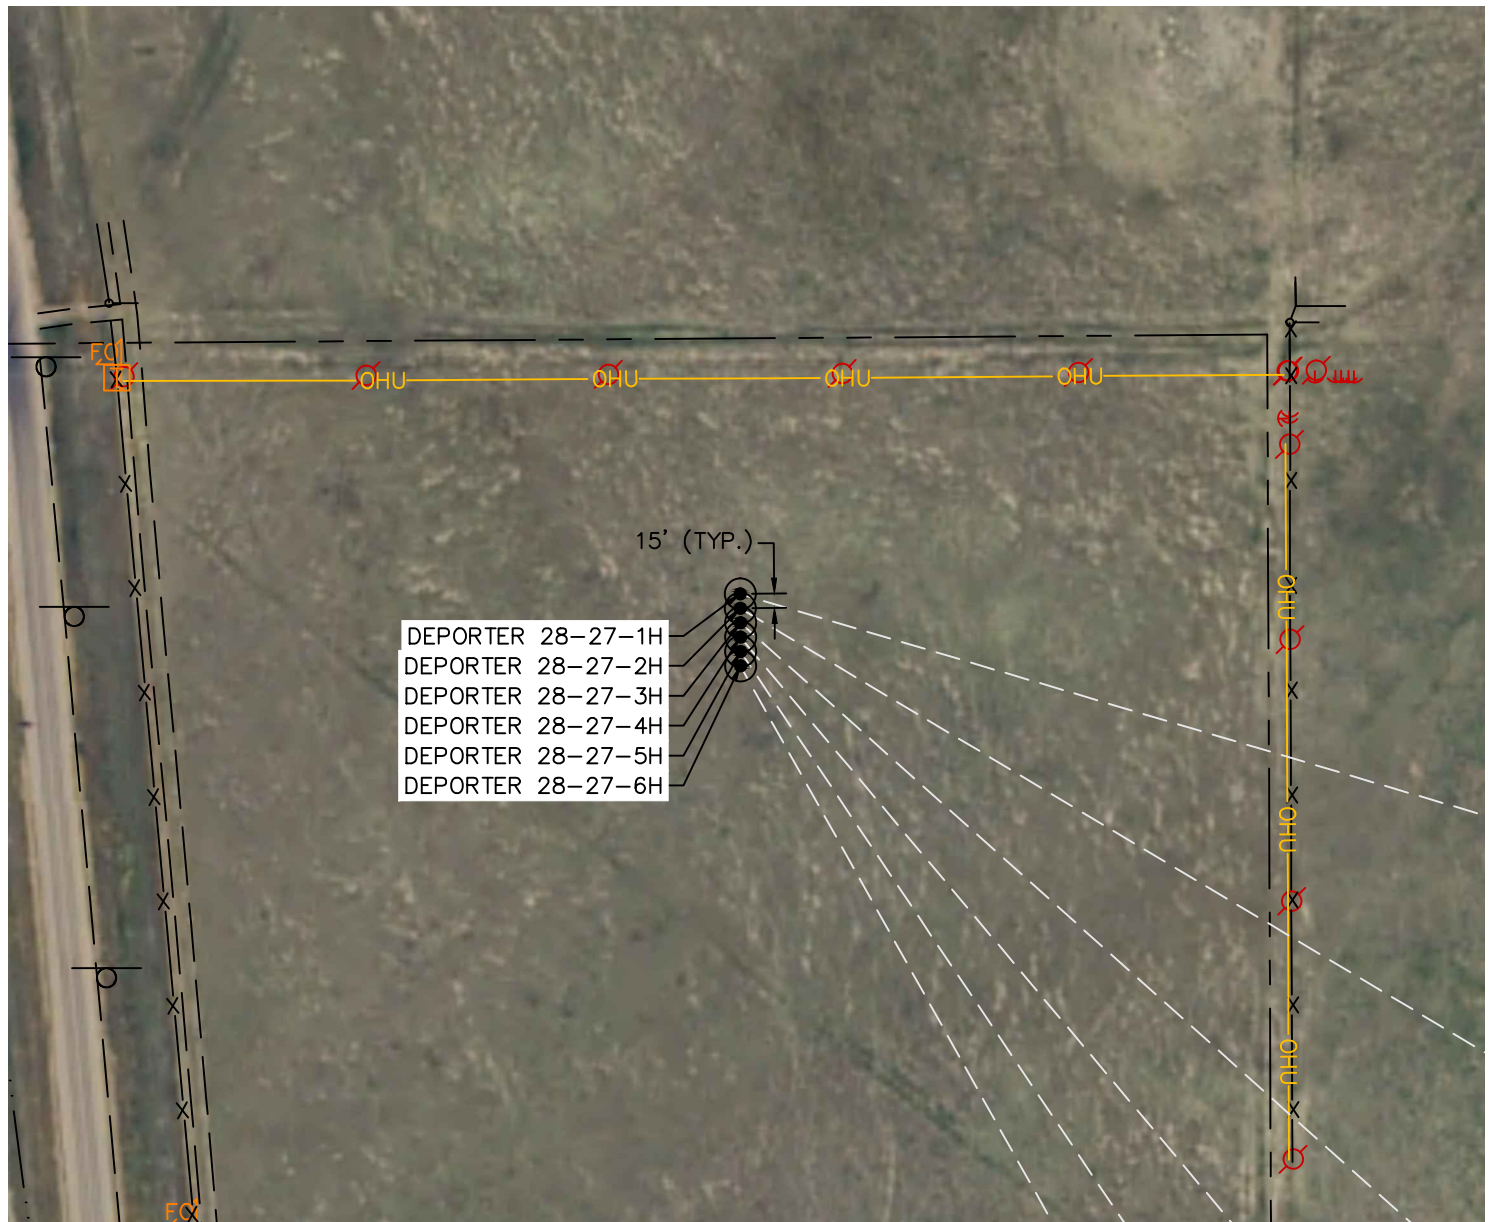

#	WELL NAME	SHL FOOTAGE				SHL LAT °	SHL LONG °	SHL PDOP	SHL ELEV (FT.)	SHL 1/4/1/4	SHL S-T-R
1	DEPORTER 28-27-1H	266	FNL	550	FEL	40.89856	-104.79329	3.0	5647	NENE	29-11-66
2	DEPORTER 28-27-2H	281	FNL	550	FEL	40.89852	-104.79329	3.0	5647	NENE	29-11-66
3	DEPORTER 28-27-3H	296	FNL	550	FEL	40.89848	-104.79329	3.1	5646	NENE	29-11-66
4	DEPORTER 28-27-4H	311	FNL	550	FEL	40.89844	-104.79329	3.1	5646	NENE	29-11-66
5	DEPORTER 28-27-5H	326	FNL	550	FEL	40.89840	-104.79329	1.9	5645	NENE	29-11-66
6	DEPORTER 28-27-6H	341	FNL	550	FEL	40.89836	-104.79329	1.9	5644	NENE	29-11-66

