


WELLBORE DIAGRAM

Well / Battery	Field	Total Depth	Est. Start Date
UPRC-Bergren 1-C	Jasper	6,673	
Location	Sec-Twn-Rng	Producing Horizon	County & State
NENW	27-12N-57W	J Sand	Weld

Proposed P&A

API: 05-123-07337
Spud: 6/30/1971
Compl: 8/7/1971
TD: 6,673'

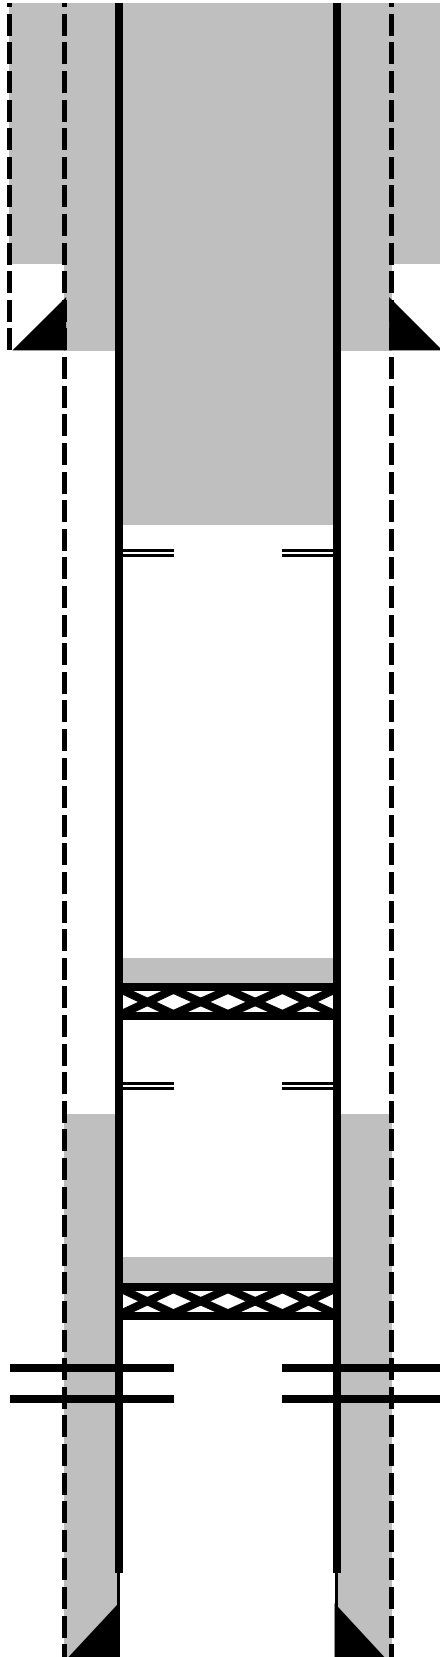

Hole: 12-1/4"

Surface Casing
8 5/8" 24# at 292'
Cement: 200 sx

Hole: 7-7/8"

Production Casing
5 1/2" 15.5# at 6,667'
Cement - 175 sxs
TOC: 5,404'

Plug #3: 650' w/30 sxs cmt to surface

Perf & squeeze @ 650' w/30 sxs cmt to surface

Plug #2: 5,200' w/2 sxs cmt

Perf & squeeze @ 5,300' w/40 sxs cmt leaving 50-100' in the csg
Set CICR @ 5,200' w/2 sxs cmt

Top of Niobrara
5,646'

Plug #1: 6,447' w/2 sxs cmt

Set CIBP @ 6,447' w/2 sxs cmt

Perfs: 6,597' - 6,567' (J Sand)
21 holes

TD 6,673'