


MULTI-WELL PLAN

PICKAROON SOUTH WELL & PRODUCTION PAD

SECTION 7, TOWNSHIP 7 NORTH, RANGE 64 WEST OF THE 6TH P.M.

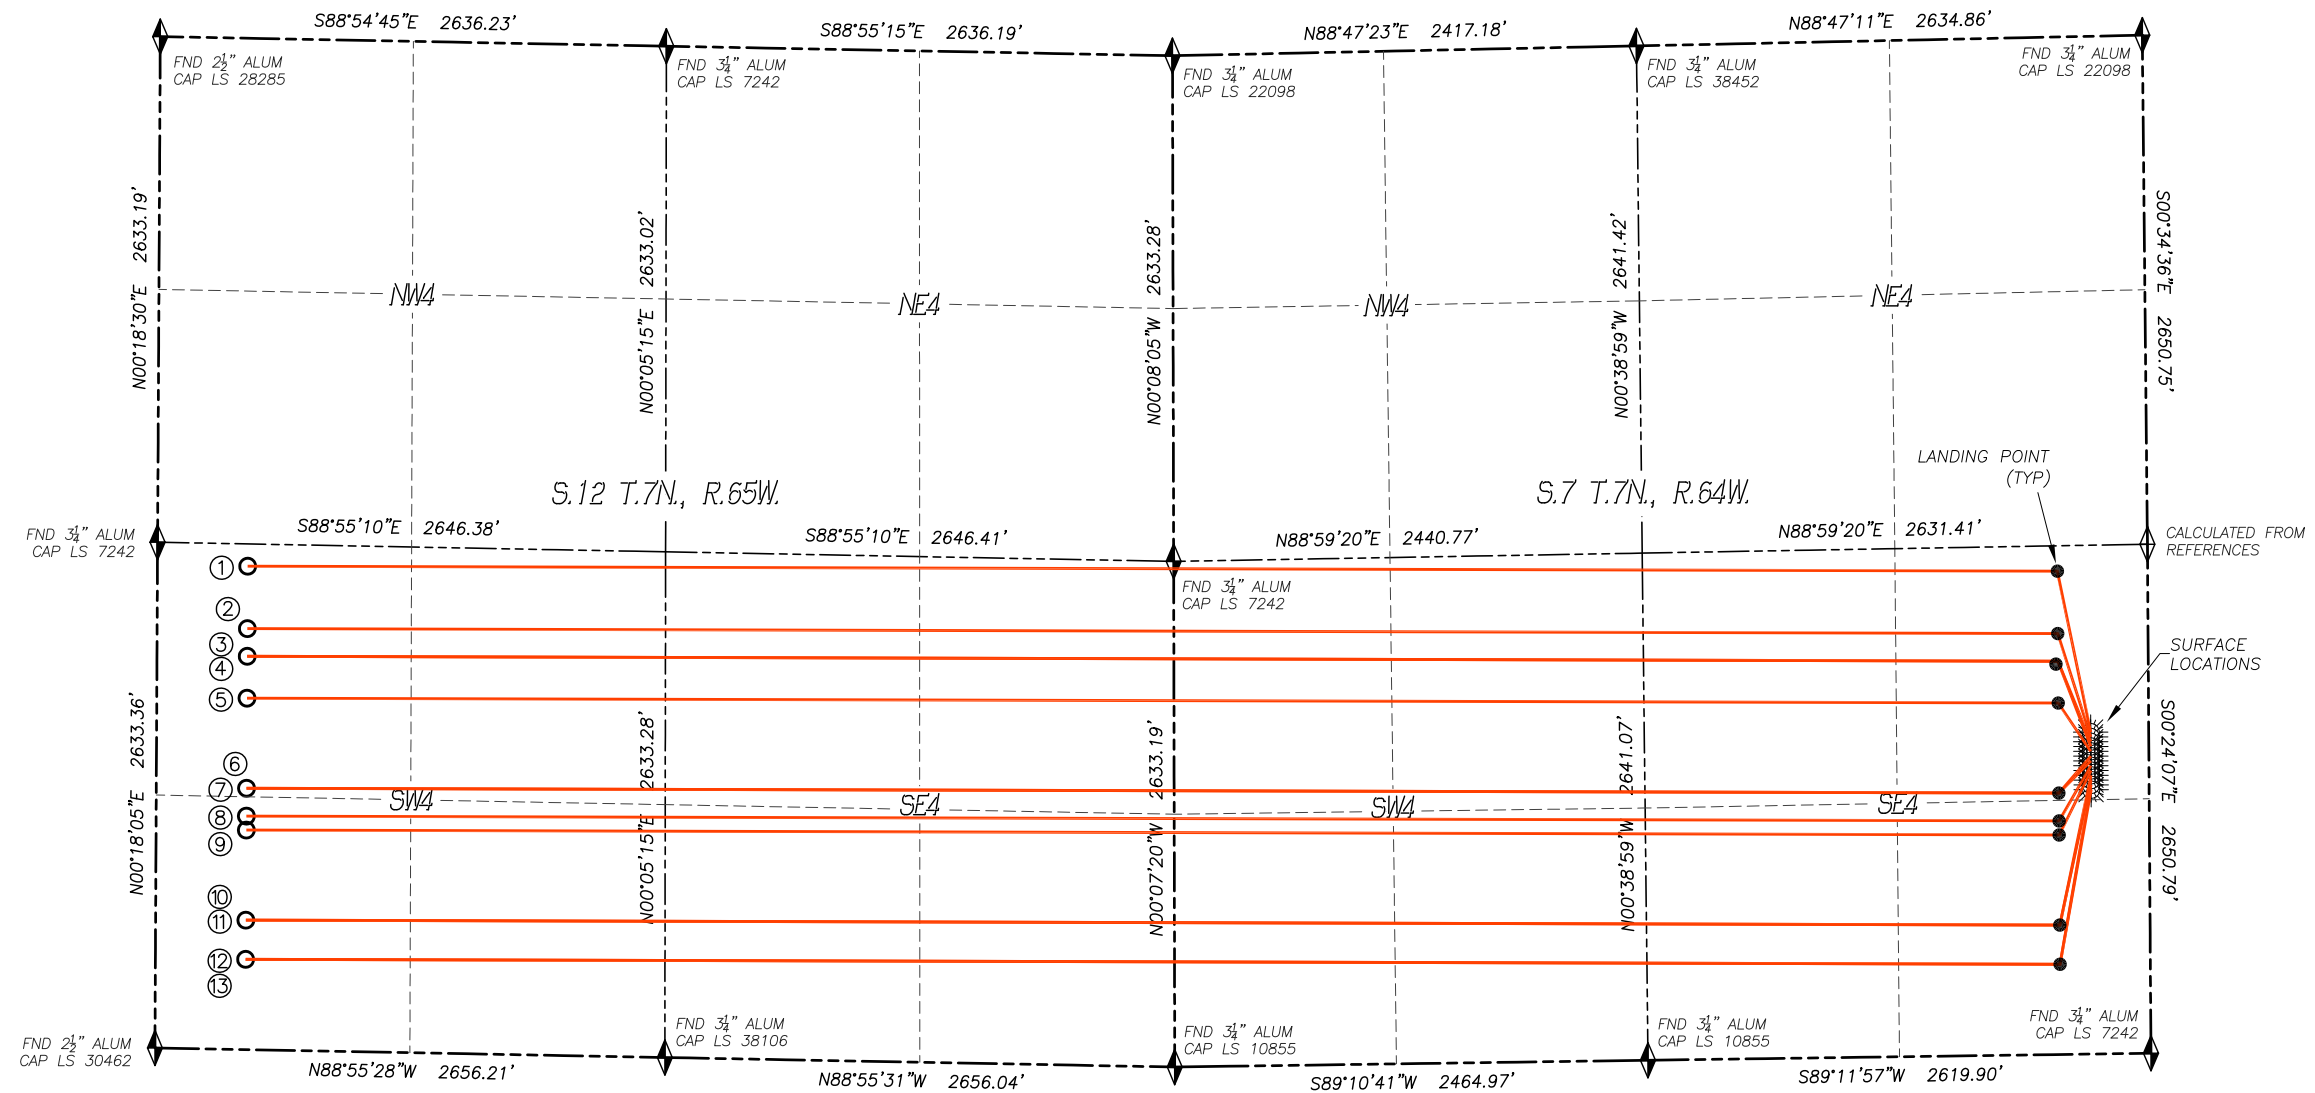

Bottom Hole Location (NAD83)						Bottom Hole Location (NAD83)					
No.	Well Name	Latitude	Longitude	Footage	BH Location STR	No.	Well Name	Latitude	Longitude	Footage	BH Location STR
1	Pickaroon 7-8-2L	N40.58734°	W104.61840°	2517' FSL 470' FWL	12-7N-65W	7	Pickaroon 7-11-3L	N40.58417°	W104.61847°	1361' FSL 470' FWL	12-7N-65W
2	Pickaroon 7-4-4L	N40.58645°	W104.61842°	2192' FSL 470' FWL	12-7N-65W	8	Pickaroon 7-5-4L	N40.58377°	W104.61847°	1216' FSL 470' FWL	12-7N-65W
3	Pickaroon 7-9-1L	N40.58606°	W104.61843°	2048' FSL 470' FWL	12-7N-65W	9	Pickaroon 7-12-2L	N40.58357°	W104.61848°	1143' FSL 470' FWL	12-7N-65W
4	Pickaroon 7-9-3L	N40.58606°	W104.61843°	2048' FSL 470' FWL	12-7N-65W	10	Pickaroon 7-13-1L	N40.58229°	W104.61850°	674' FSL 470' FWL	12-7N-65W
5	Pickaroon 7-10-2L	N40.58546°	W104.61844°	1830' FSL 470' FWL	12-7N-65W	11	Pickaroon 7-13-3L	N40.58229°	W104.61850°	674' FSL 470' FWL	12-7N-65W
6	Pickaroon 7-11-1L	N40.58417°	W104.61847°	1361' FSL 470' FWL	12-7N-65W	12	Pickaroon 7-14-2L	N40.58173°	W104.61852°	470' FSL 470' FWL	12-7N-65W
						13	Pickaroon 7-6-4L	N40.58173°	W104.61852°	470' FSL 470' FWL	12-7N-65W

LEGEND

- ◆ FOUND MONUMENT AS DESCRIBED
- ◆ CALCULATED POSITION
- ☀ PROPOSED WELL
- EXISTING WELL
- BOTTOM HOLE

SCALE: 1" = 1000'

DALEY LAND SURVEYING, INC.
PARKER, COLORADO
303.953.9841