


MULTI WELL PALN  
D19-03 WELL PAD

SECTION 19, TOWNSHIP 3 NORTH, RANGE 64 WEST  
OF THE 6TH P.M., WELD COUNTY

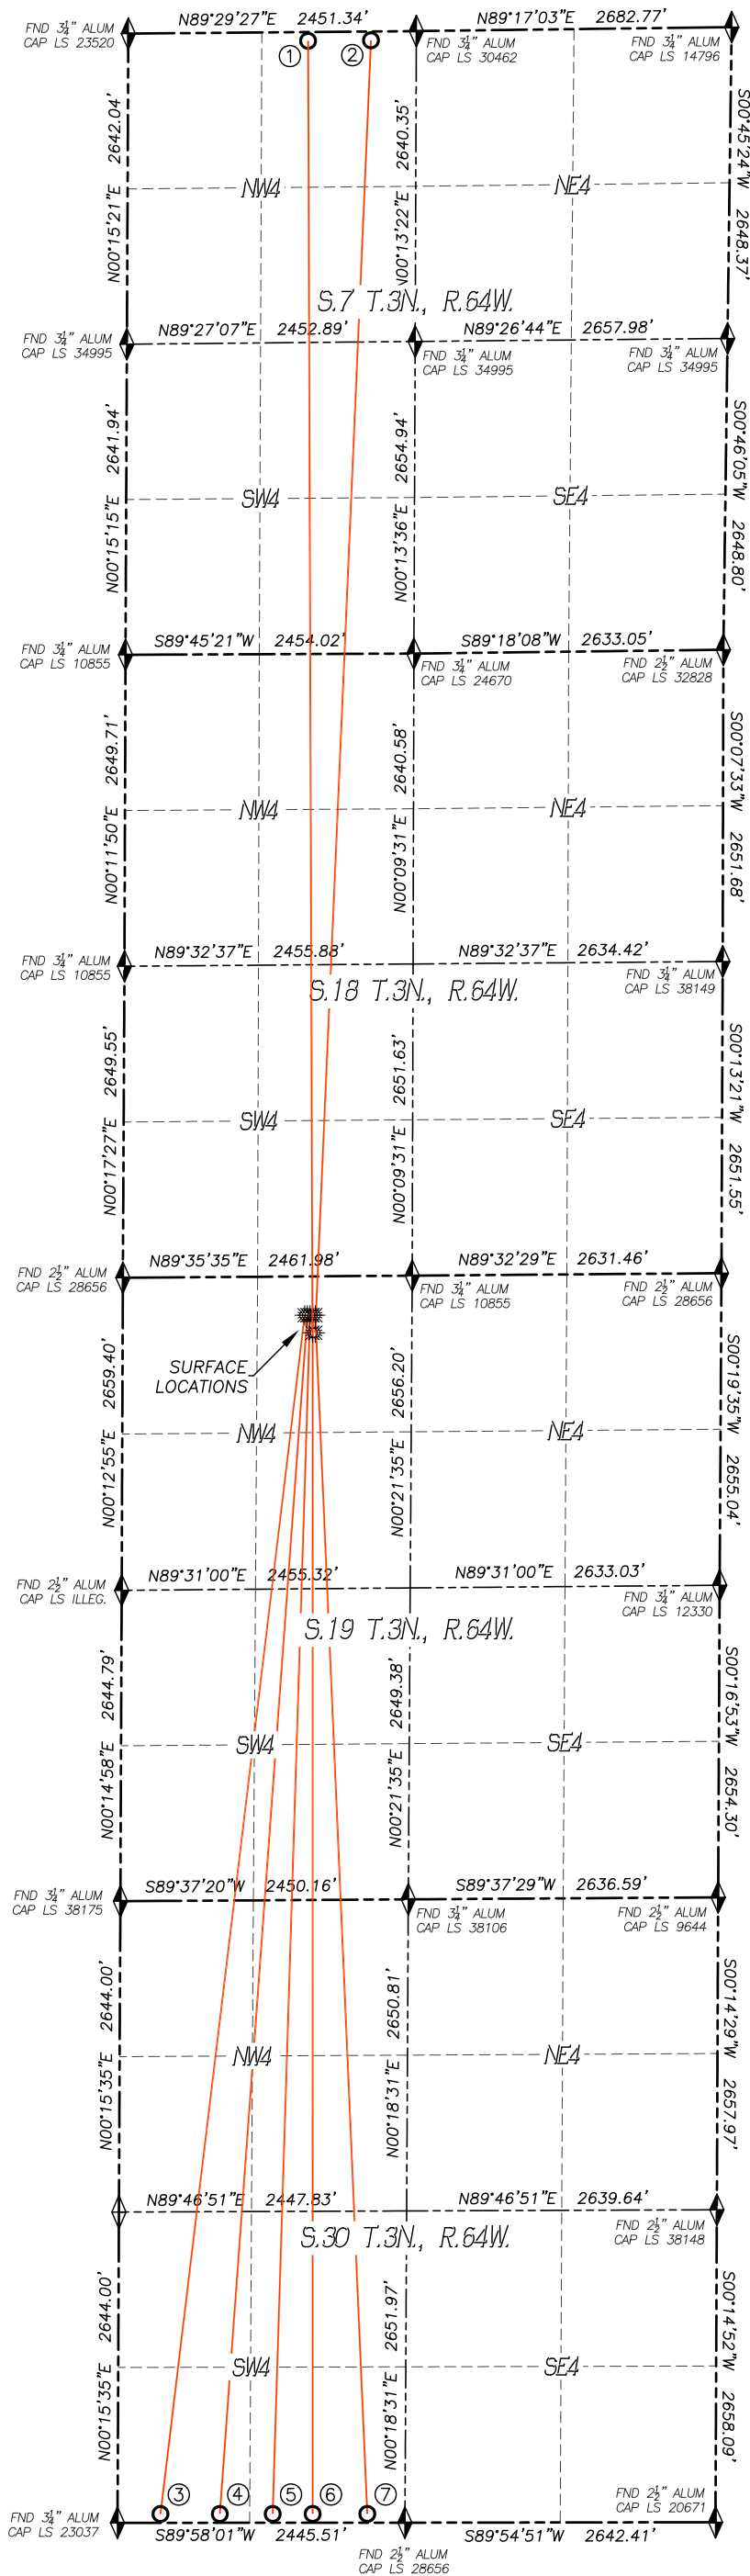

Bottom Hole Location						
Slot	Well Name	Latitude	Longitude	Footage		BH Location STR
1	Independence D18-767	N40.24683°	W104.59704°	75' FNL	1530' FWL	7-3N-64W
2	Independence D18-759	N40.24684°	W104.59512°	75' FNL	2065' FWL	7-3N-64W
3	Independence State D30-784	N40.18909°	W104.60151°	75' FSL	365' FWL	30-3N-64W
4	Independence D30-777	N40.18909°	W104.59970°	75' FSL	870' FWL	30-3N-64W
5	Independence D30-770	N40.18909°	W104.59809°	75' FSL	1320' FWL	30-3N-64W
6	Independence D30-765	N40.18909°	W104.59687°	75' FSL	1660' FWL	30-3N-64W
7	Independence D30-758	N40.18909°	W104.59521°	75' FSL	2125' FWL	30-3N-64W

**LEGEND**

- FOUND MONUMENT
- CALCULATED POSITION
- PROPOSED WELL
- BOTTOM HOLE
- ABANDONED WELL
- EXISTING WELL