



L = 90° SYMBOL
 ● = PROPOSED WELLHEAD.
 ○ = TARGET BOTTOM HOLE.
 ◆ = ENTRY POINT.
 ☆ = BTM PERF.
 ▲ = SECTION CORNERS LOCATED. (NAD 83)
 △ = SECTION CORNERS RE-ESTABLISHED.
 (Not Set on Ground.) (NAD 83)

WELD CO.
ADAMS CO.

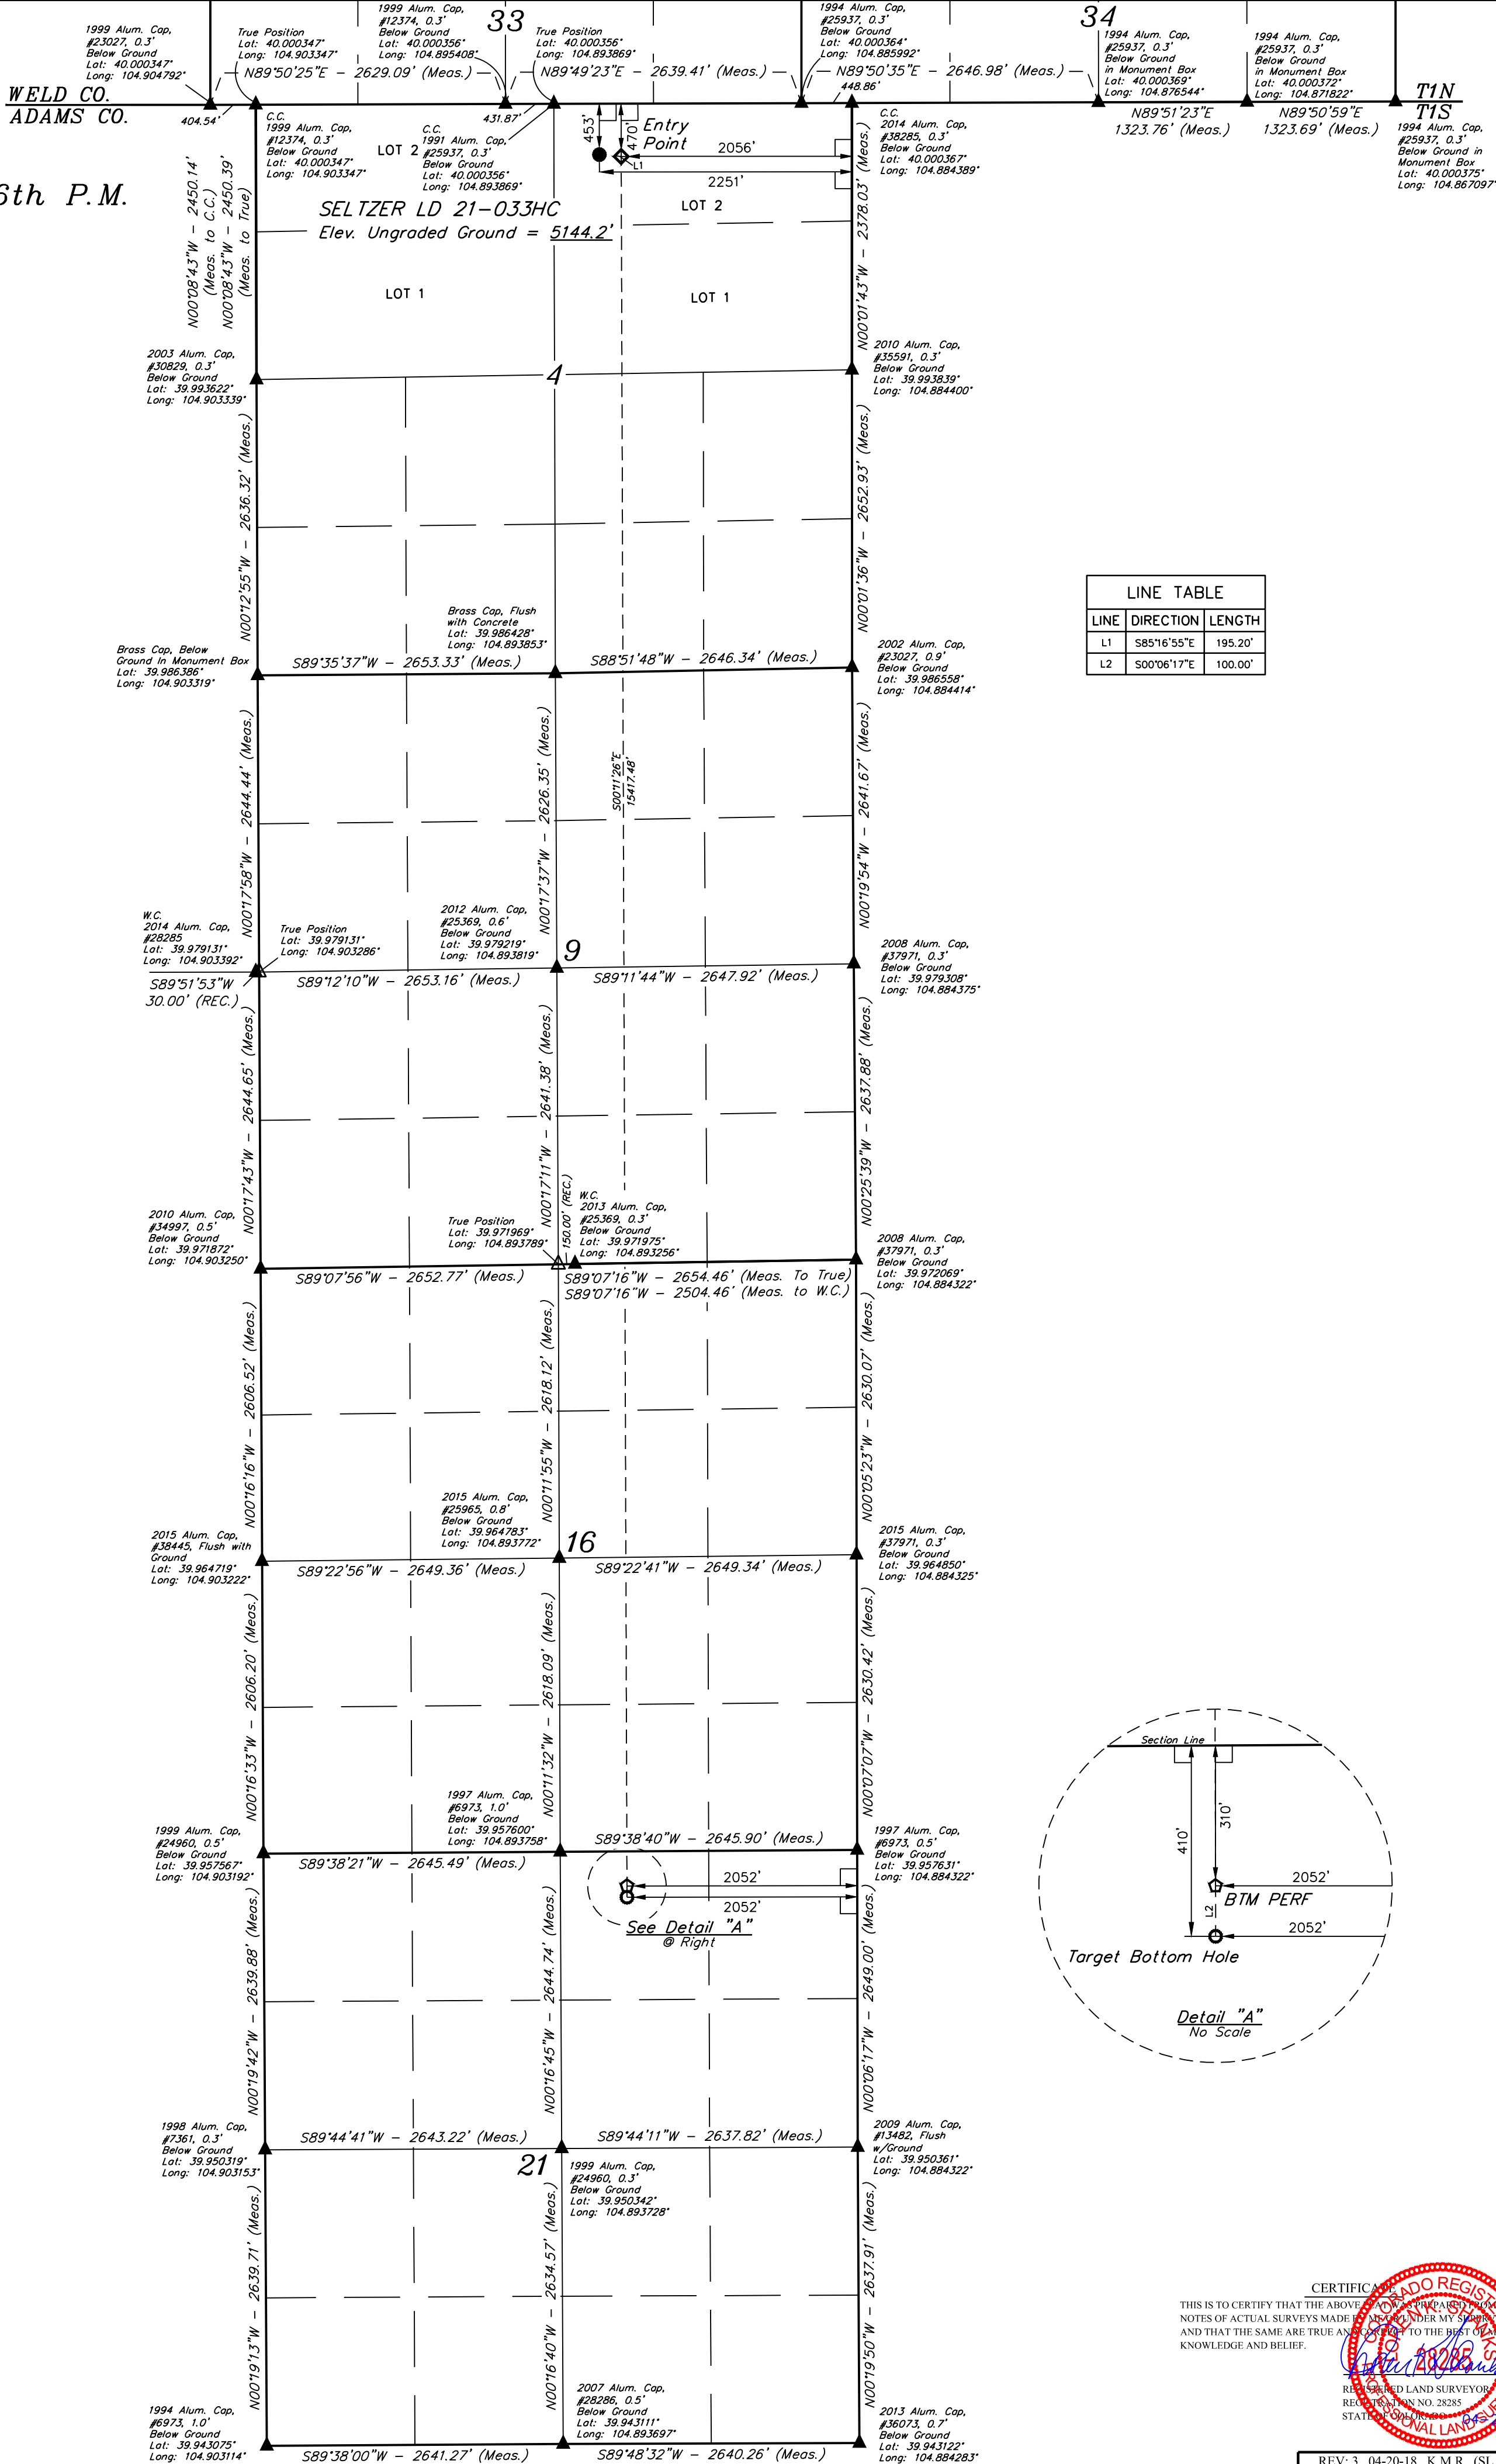

LINE TABLE		
LINE	DIRECTION	LENGTH
L1	S85°16'55"E	195.20'
L2	S00°06'17"E	100.00'

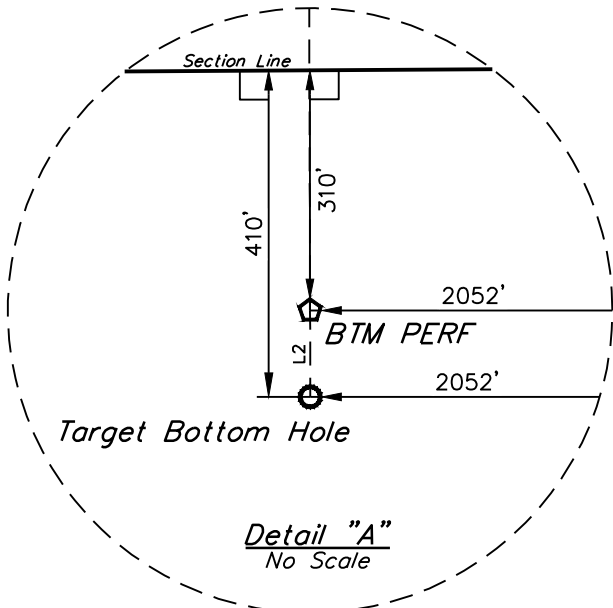

CERTIFICATE


































REGISTERED LAND SURVEYOR
REGISTRATION NO. 28285
STATE OF COLORADO
04-20-1

REV: 3 04-20-18 K.M.R. (SL MOVE)

GREAT WESTERN OPERATING COMPANY

SELTZER LD 21-033HC
NW 1/4 NE 1/4, SECTION 4, T1S, R67W, 6th P.M.
ADAMS COUNTY, COLORADO

SURVEYED BY	JAMES FRESHWATER, N.W.	04-19-18	SCALE
DRAWN BY	K.B.	12-30-16	1" = 1000'

WELL LOCATION PLAT

BASIS OF BEARINGS
BASIS OF BEARINGS IS A G.P.S. OBSERVATION

BASIS OF ELEVATION
BENCHMARK JR 53 5026 LOCATED IN THE SW 1/4 SE 1/4 OF SECTION 18, T1N, R68W, 6th P.M., TAKEN FROM 1988 PUBLISHED DATUM BY THE UNITED STATES DEPARTMENT OF THE INTERIOR, GEOLOGICAL SURVEY AS BEING 5028 FEET.

UELS, LLC
Corporate Office * 85 South 200 East
Vernal, UT 84078 * (435) 789-1017



PDOP = 1.4



NAD 83 (SURFACE LOCATION)	NAD 83 (ENTRY POINT)	NAD 83 (BTM PERP)	NAD 83 (TARGET BOTTOM HOLE)
LATITUDE = 39°59'58.81" (39.999113)	LATITUDE = 39°59'56.65" (39.999069)	LATITUDE = 39°57'24.32" (39.956756)	LATITUDE = 39°57'23.33" (39.956481)
LONGITUDE = 104°53'32.72" (104.892422)	LONGITUDE = 104°53'30.22" (104.891728)	LONGITUDE = 104°53'29.90" (104.891639)	LONGITUDE = 104°53'29.90" (104.891639)
NAD 27 (SURFACE LOCATION)	NAD 27 (ENTRY POINT)	NAD 27 (BTM PERP)	NAD 27 (TARGET BOTTOM HOLE)
LATITUDE = 39°59'58.81" (39.999129)	LATITUDE = 39°59'56.70" (39.999083)	LATITUDE = 39°57'24.38" (39.956772)	LATITUDE = 39°57'23.39" (39.956497)
LONGITUDE = 104°53'30.81" (104.891891)	LONGITUDE = 104°53'28.31" (104.891197)	LONGITUDE = 104°53'27.99" (104.891108)	LONGITUDE = 104°53'27.99" (104.891108)