





WELL	SHL FOOTAGES	SECTION	TOWNSHIP	RANGE
15-6401B	400' FSL 1100' FWL	15	11N	63W
15-6302D	400' FSL 1115' FWL	15	11N	63W
15-6302B	400' FSL 1130' FWL	15	11N	63W
15-6203D	400' FSL 1145' FWL	15	11N	63W
15-6104BW	400' FSL 1160' FWL	15	11N	63W
15-6104BE	400' FSL 1175' FWL	15	11N	63W

WELL	LP FOOTAGES	SECTION	TOWNSHIP	RANGE
15-6401B	300' FSL 330' FWL	15	11N	63W
15-6302D	300' FSL 785' FWL	15	11N	63W
15-6302B	300' FSL 1240' FWL	15	11N	63W
15-6203D	300' FSL 1694' FWL	15	11N	63W
15-6104BW	300' FSL 2149' FWL	15	11N	63W
15-6104BE	300' FSL 2604' FWL	15	11N	63W

WELL	BHL FOOTAGES	SECTION	TOWNSHIP	RANGE
15-6401B	240' FNL 330' FWL	10	11N	63W
15-6302D	240' FNL 771' FWL	10	11N	63W
15-6302B	240' FNL 1212' FWL	10	11N	63W
15-6203D	240' FNL 1653' FWL	10	11N	63W
15-6104BW	240' FNL 2094' FWL	10	11N	63W
15-6104BE	240' FNL 2535' FWL	10	11N	63W

LINE TABLE		
LINE	DIRECTION	LENGTH
L1	S81°52'49"W	777.17'
L2	S72°26'49"W	345.49'
L3	S48°16'07"E	148.16'
L4	S80°23'18"E	557.37'
L5	S84°56'50"E	993.38'
L6	S86°43'12"E	1431.84'

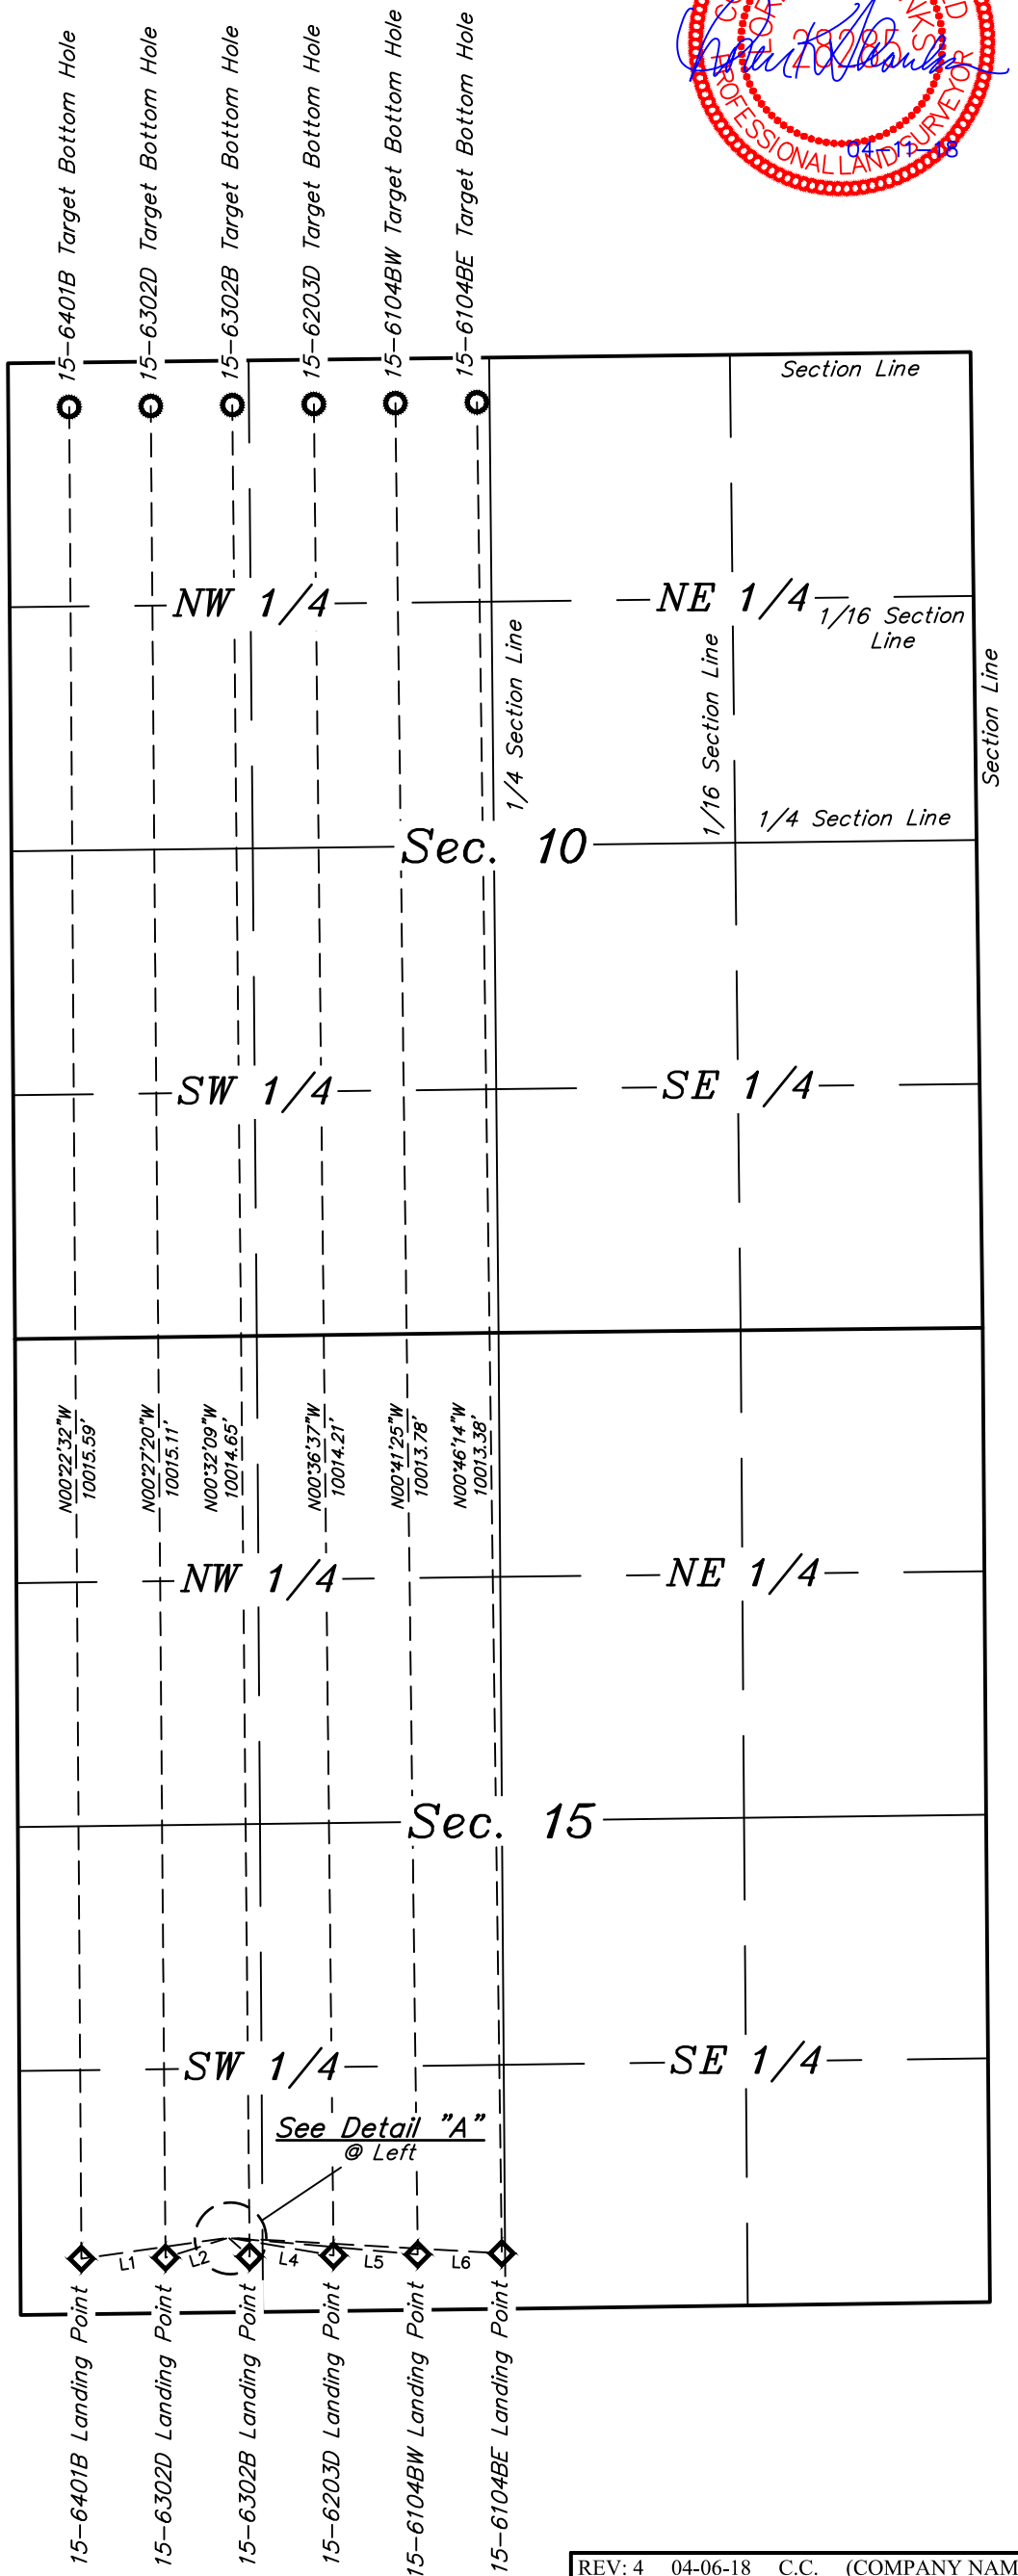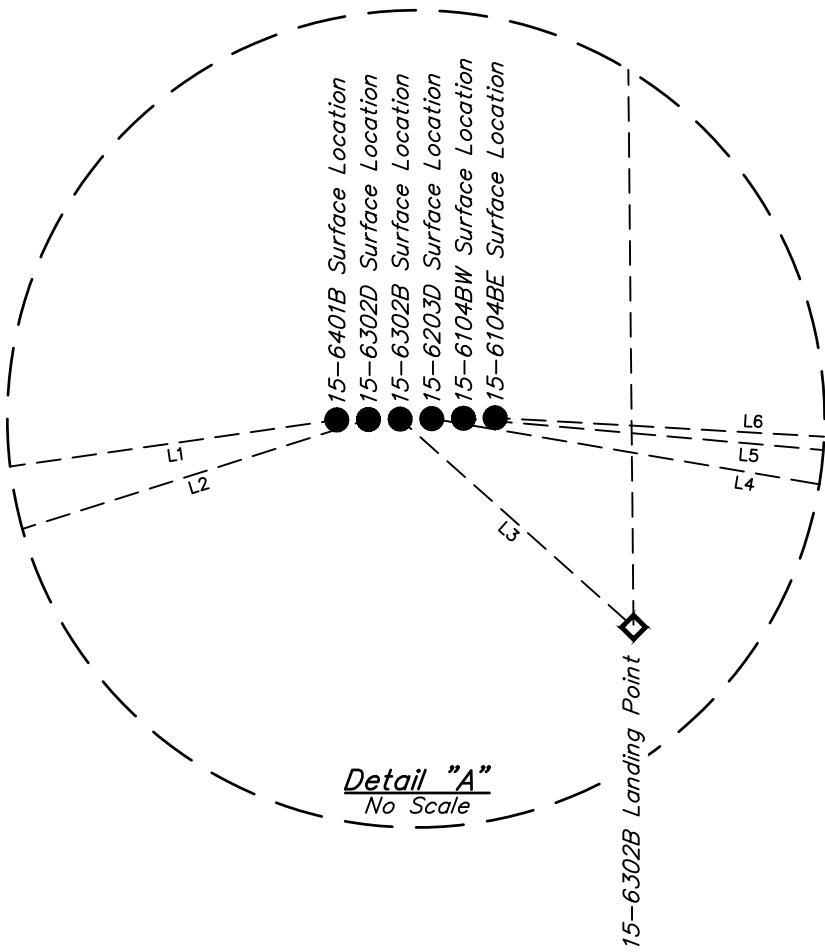

- LEGEND:**
- = PROPOSED WELLHEAD.
 - ◆ = LANDING POINT
 - = TARGET BOTTOM HOLE.

NOTES:

REV: 4 04-06-18 C.C. (COMPANY NAME, WELL NAME, SHL, LP & BHL CHANGE)

BILL BARRETT CORPORATION

CRITTER CREEK 15 SW PAD
 SW 1/4 SW 1/4, SECTION 15, T11N, R63W, 6th P.M.
 WELD COUNTY, COLORADO

SURVEYED BY	CHAD MEIERS, M.M.	03-27-18	SCALE
DRAWN BY	M.O.E.	04-03-15	1" = 1000'
MULTI-WELL PLAN			FIGURE #5



UELS, LLC
 Corporate Office * 85 South 200 East
 Vernal, UT 84078 * (435) 789-1017