


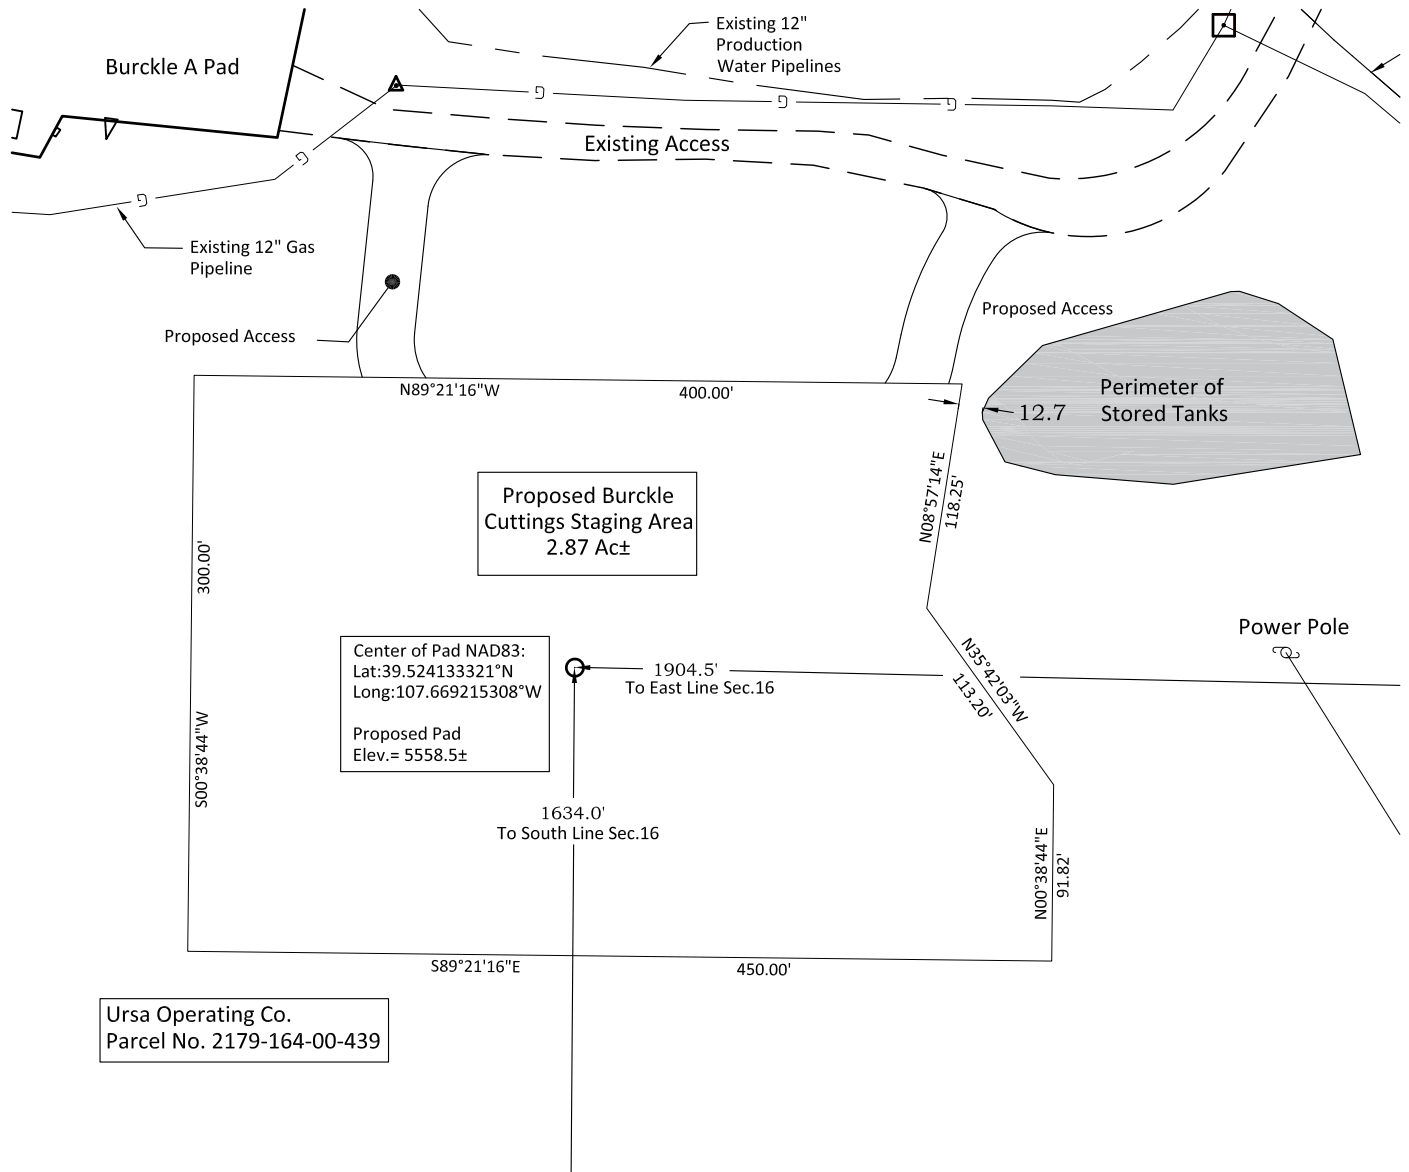

Graphic Scale in Feet  
1" = 100'



**River Valley Survey, Inc.**  
110 East 3rd. Street, Suite 213  
Rifle, Colorado 81650  
Ph: 970-379-7846



**Ursa** OPERATING  
COMPANY

Project: - RVS 06001-09A

Field Date: 05-08-18

Date: 05-18-18

Rev:

Scale: 1" = 100'

Sheet: 1 of 1

By: SEA

**Stored Tanks Exhibit  
Burckle Cuttings Staging Area**

**Section 16, Township 6 South, Range 92 West**